

Job:
BJ Landholdings Limited
Penplas Landfill Site
Swansea

Title:
Landfill Plan and Sections

Date: April 2008

Scale: as shown

Drawn by: DT

Checked by: SR

EXCAL LIMITED


EXCAL House
Capel Hendre Industrial Estate
Ammanford
Carmarthenshire

Tel: 01269 831606 Fax: 01269 841867


Website: www.excaluk.com E-mail: reception@excaluk.com

Drawing No: 04-01-06-07.D001

Revision No:	Date:
---------------------	--------------

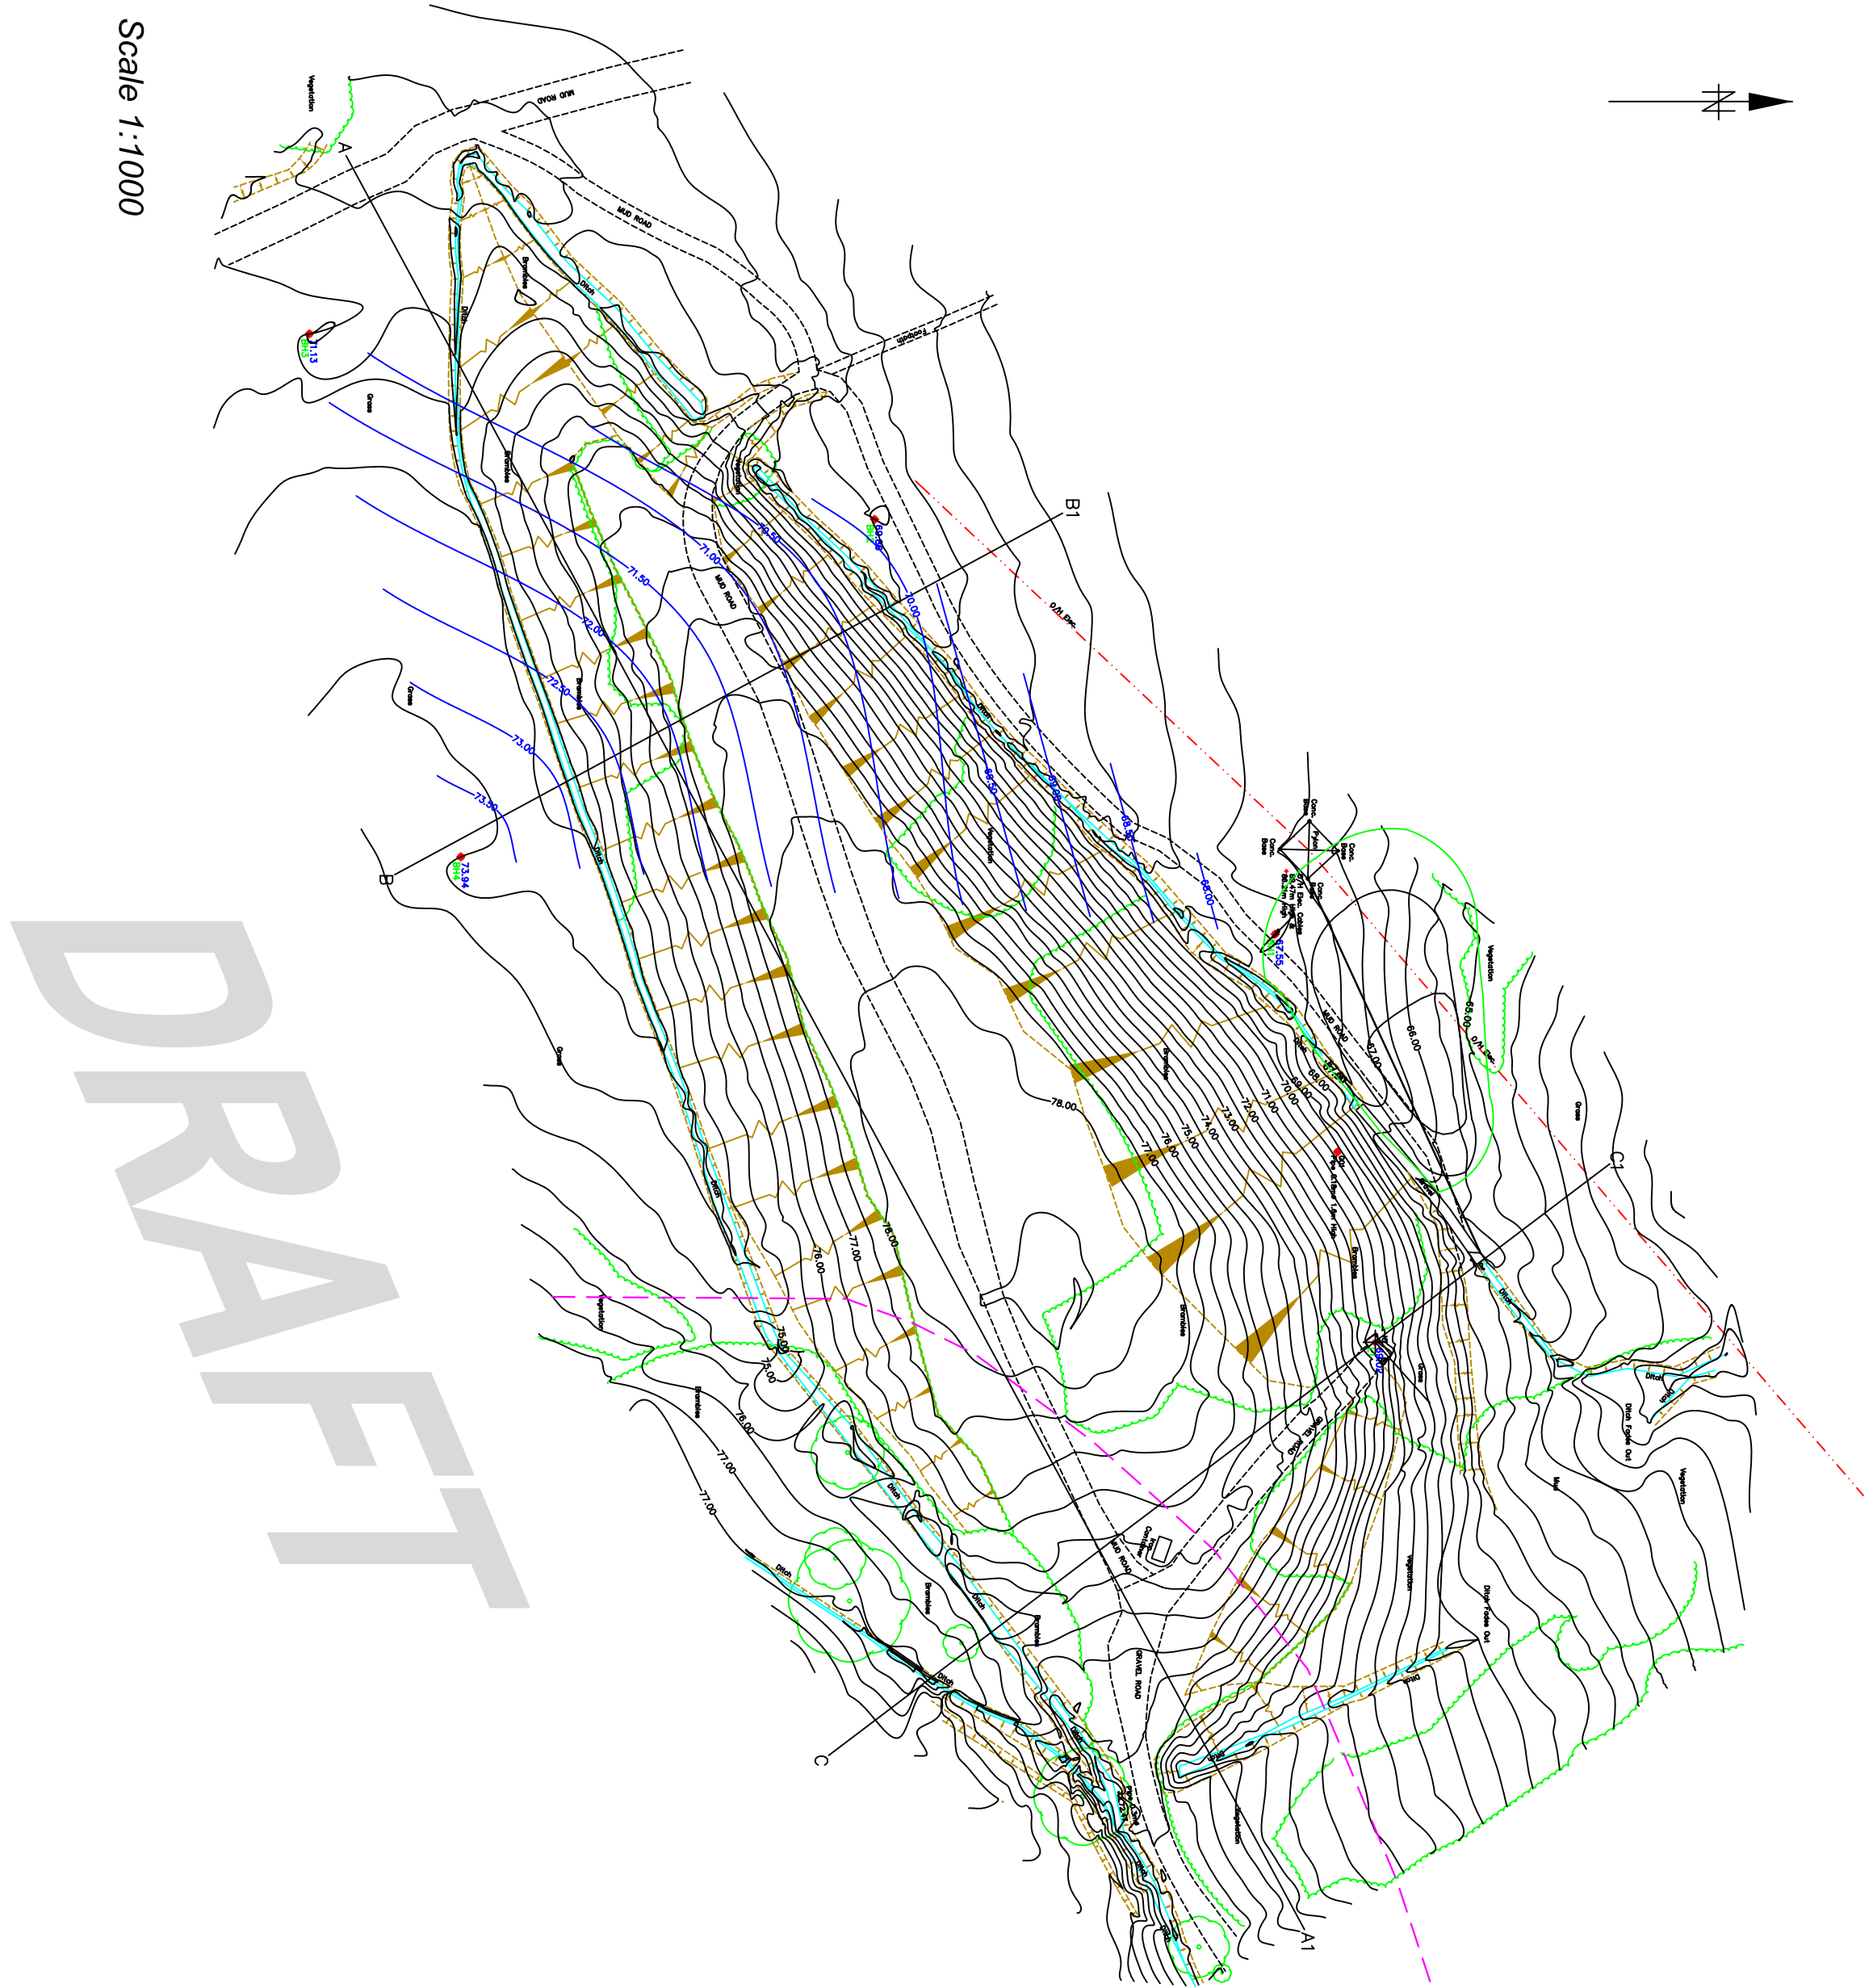

Scale 1:1000

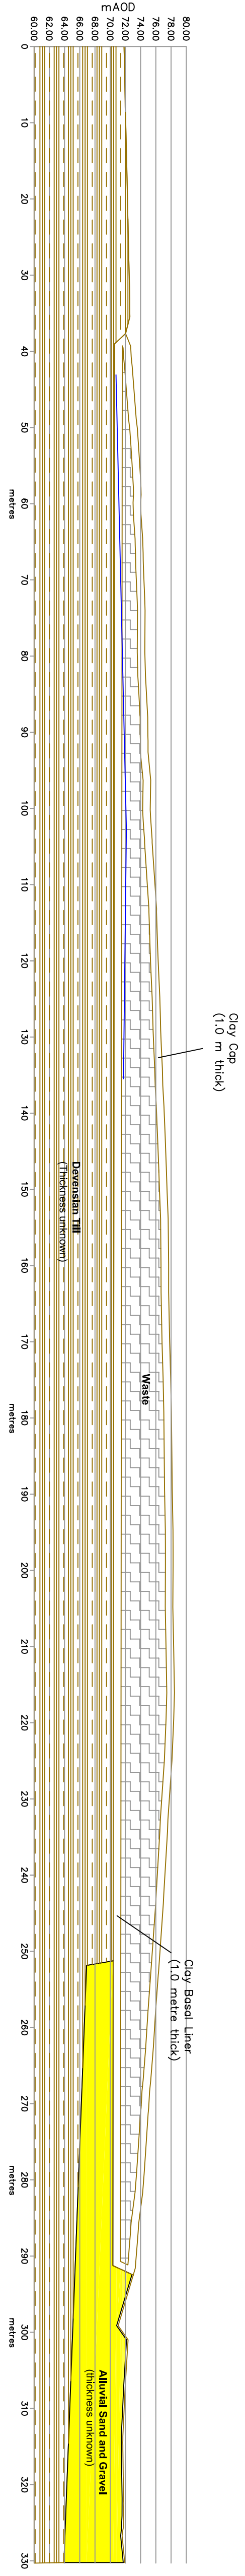

Section A-A1 (Scale 1:500)