


SCALE 1:100

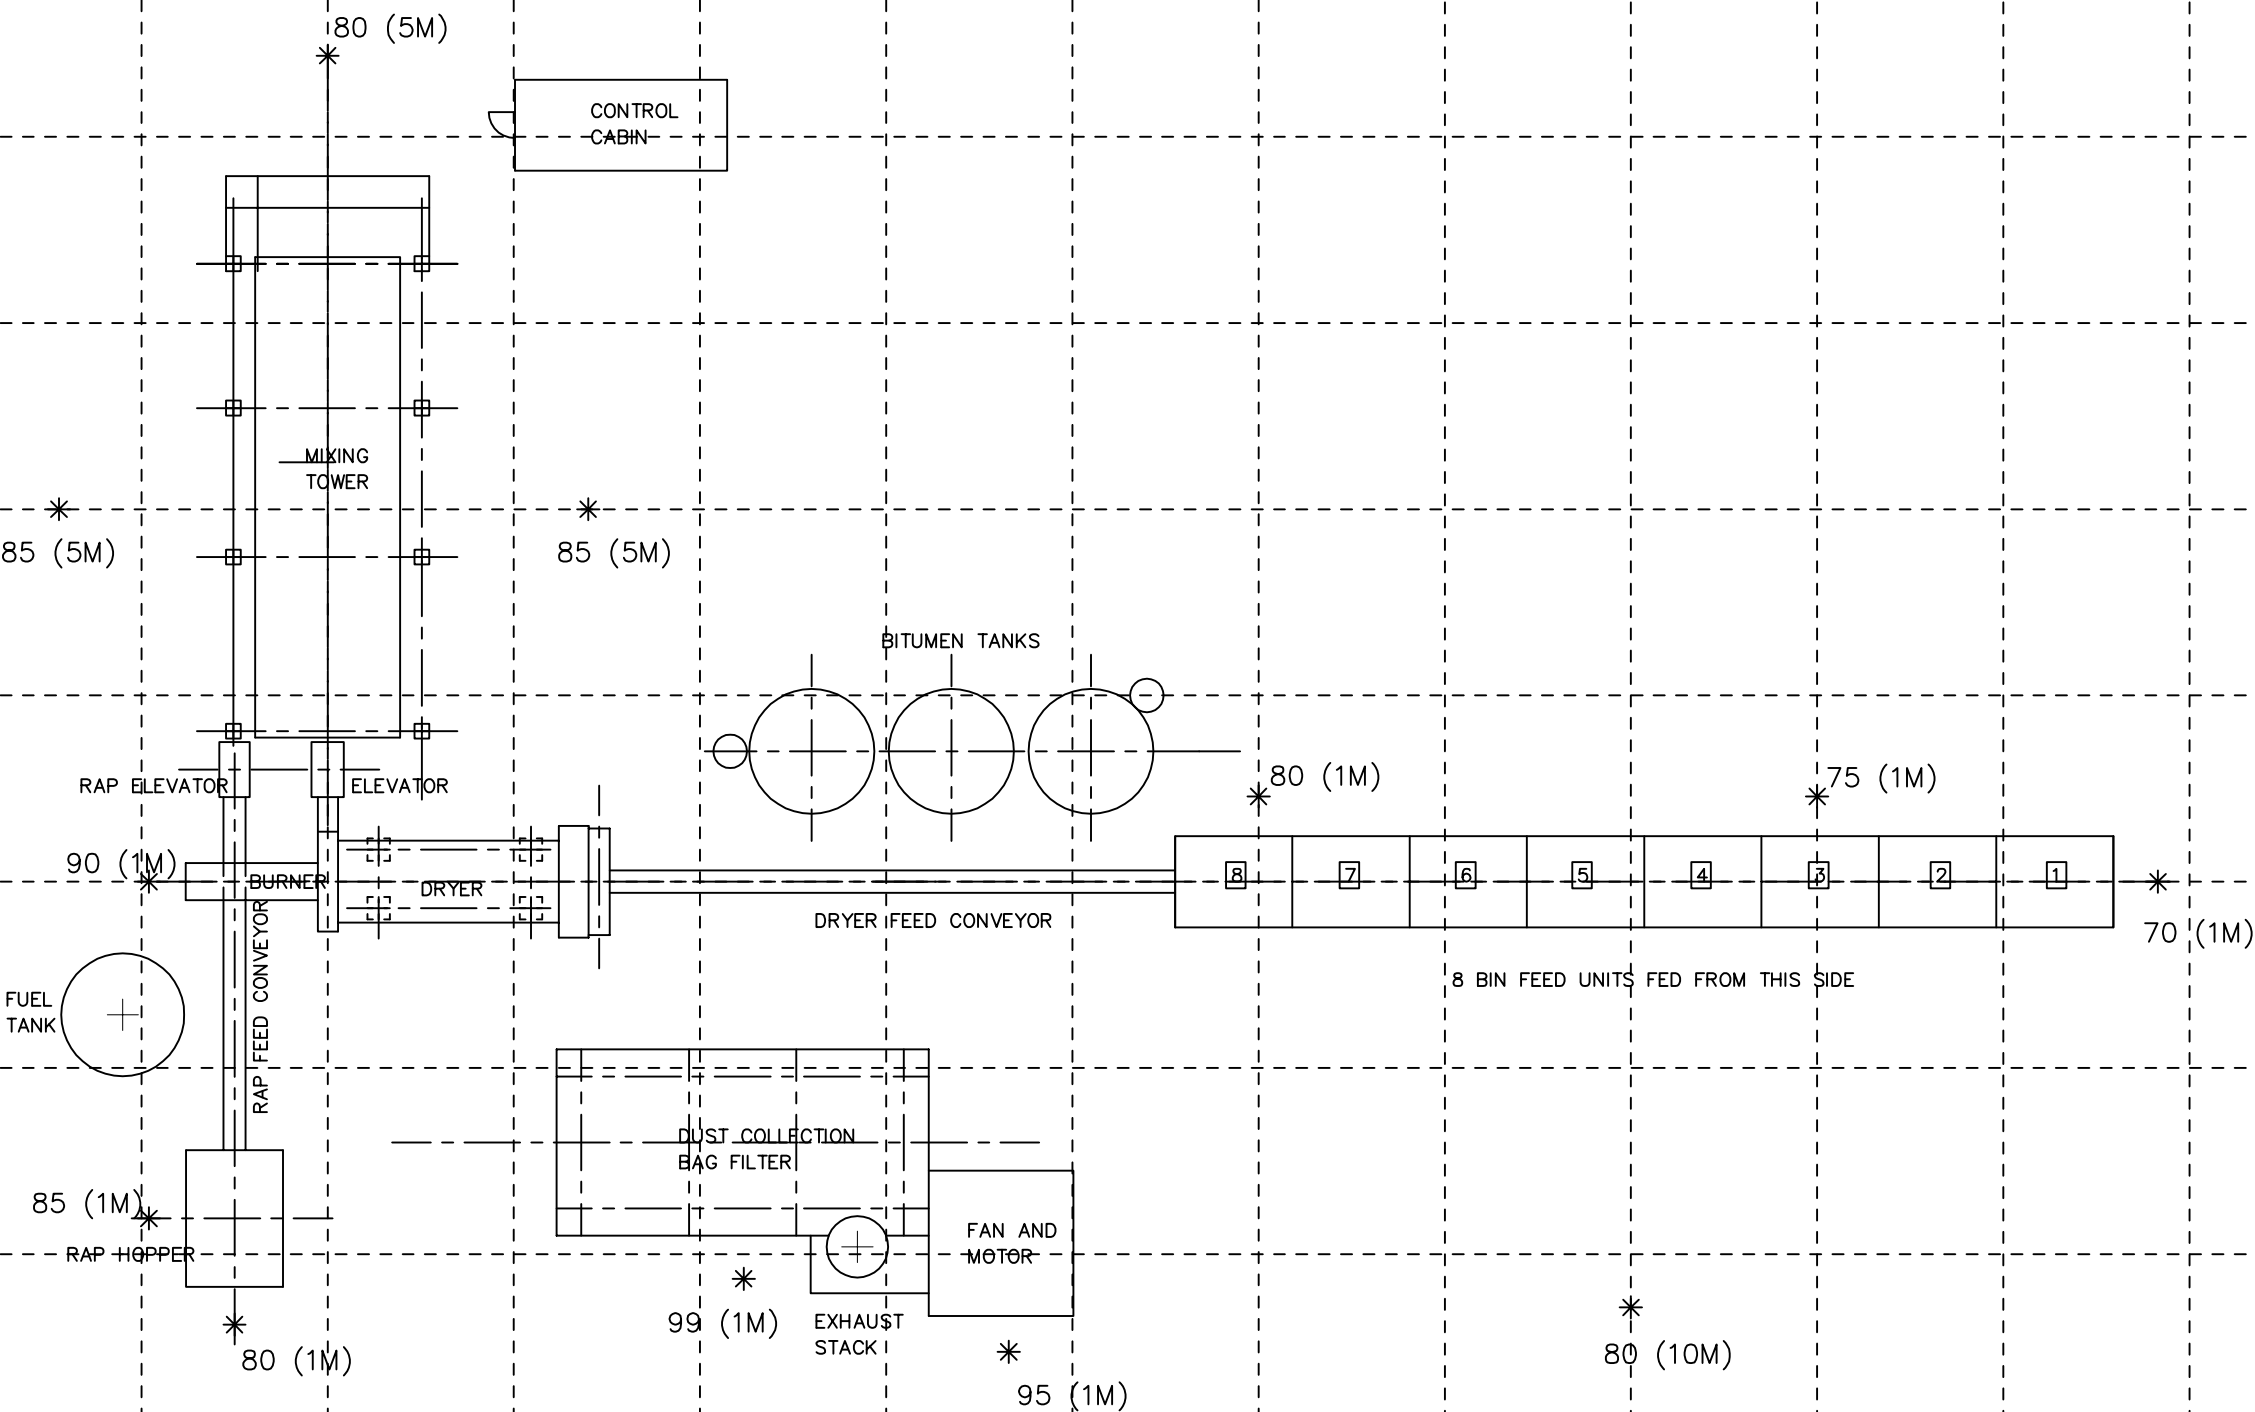

TYPICAL ASPHALT PLANT SOUND LEVELS

NOTE
ALL FIGURES IN dB(A) AND AT
DISTANCES STATED.
THE GRID IS IN 5 METRE SQUARES.