


SUP original design was for 3 x 120MW units. The water flows reflect the requirements for the 360MW capacity.
Water flows may vary with the number of units generating.

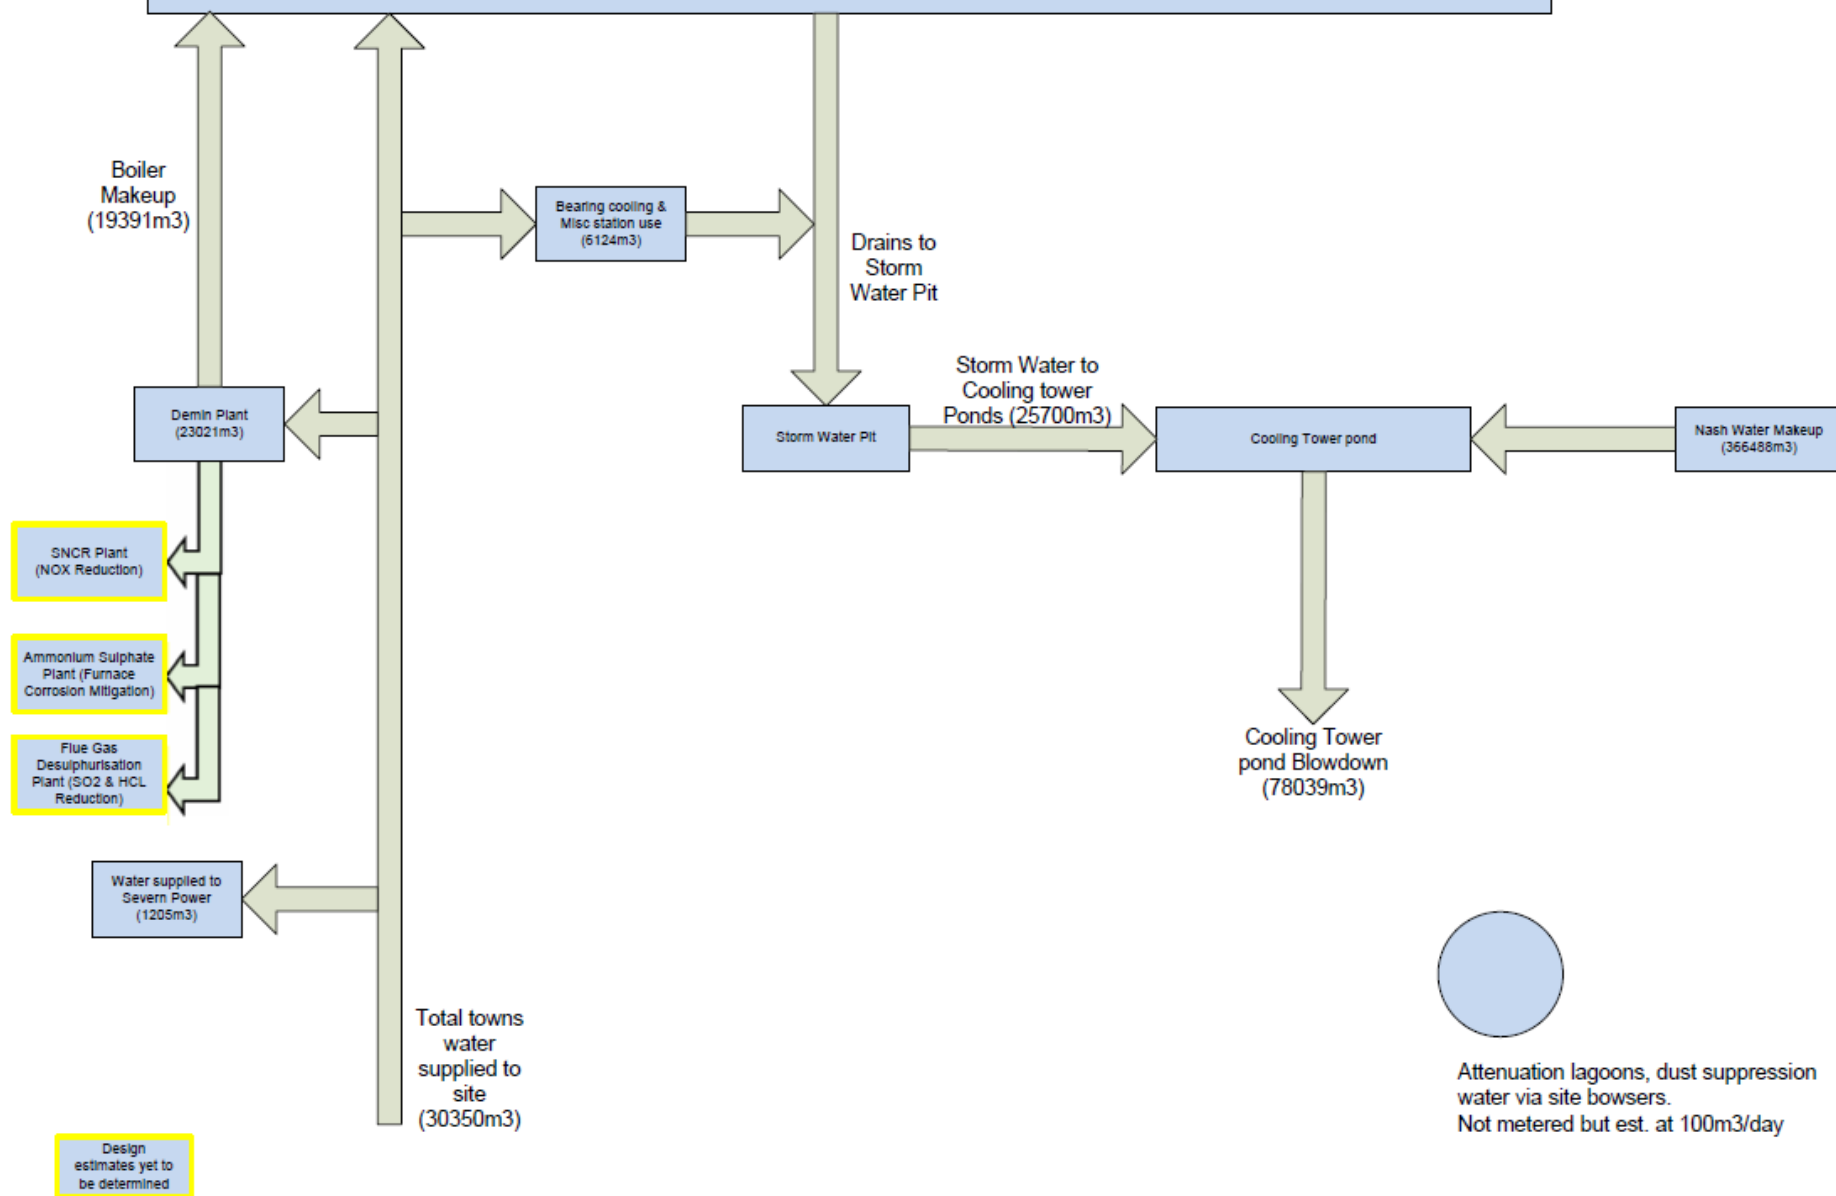

Note: Diagram derived from basis of design estimates before final design and modelling has been completed.

SITE WATER BALANCE DIAGRAM – POST CONVERSION

DRAWING No: E6001

REVISION A

DATE: 18/9/2019

SIMEC USKMOUTH POWER LIMITED