


RECYCLED STONE & SOIL LTD

Project			
LITTLE MILL			
Drawing title			
LITTLE MILL SITE BOUNDARY			
Drawing Number		Revision	Drawn
LM02		G	D.K.Pugh
Date		Scale	
21 Nov 2019		1:2500 @ A3	

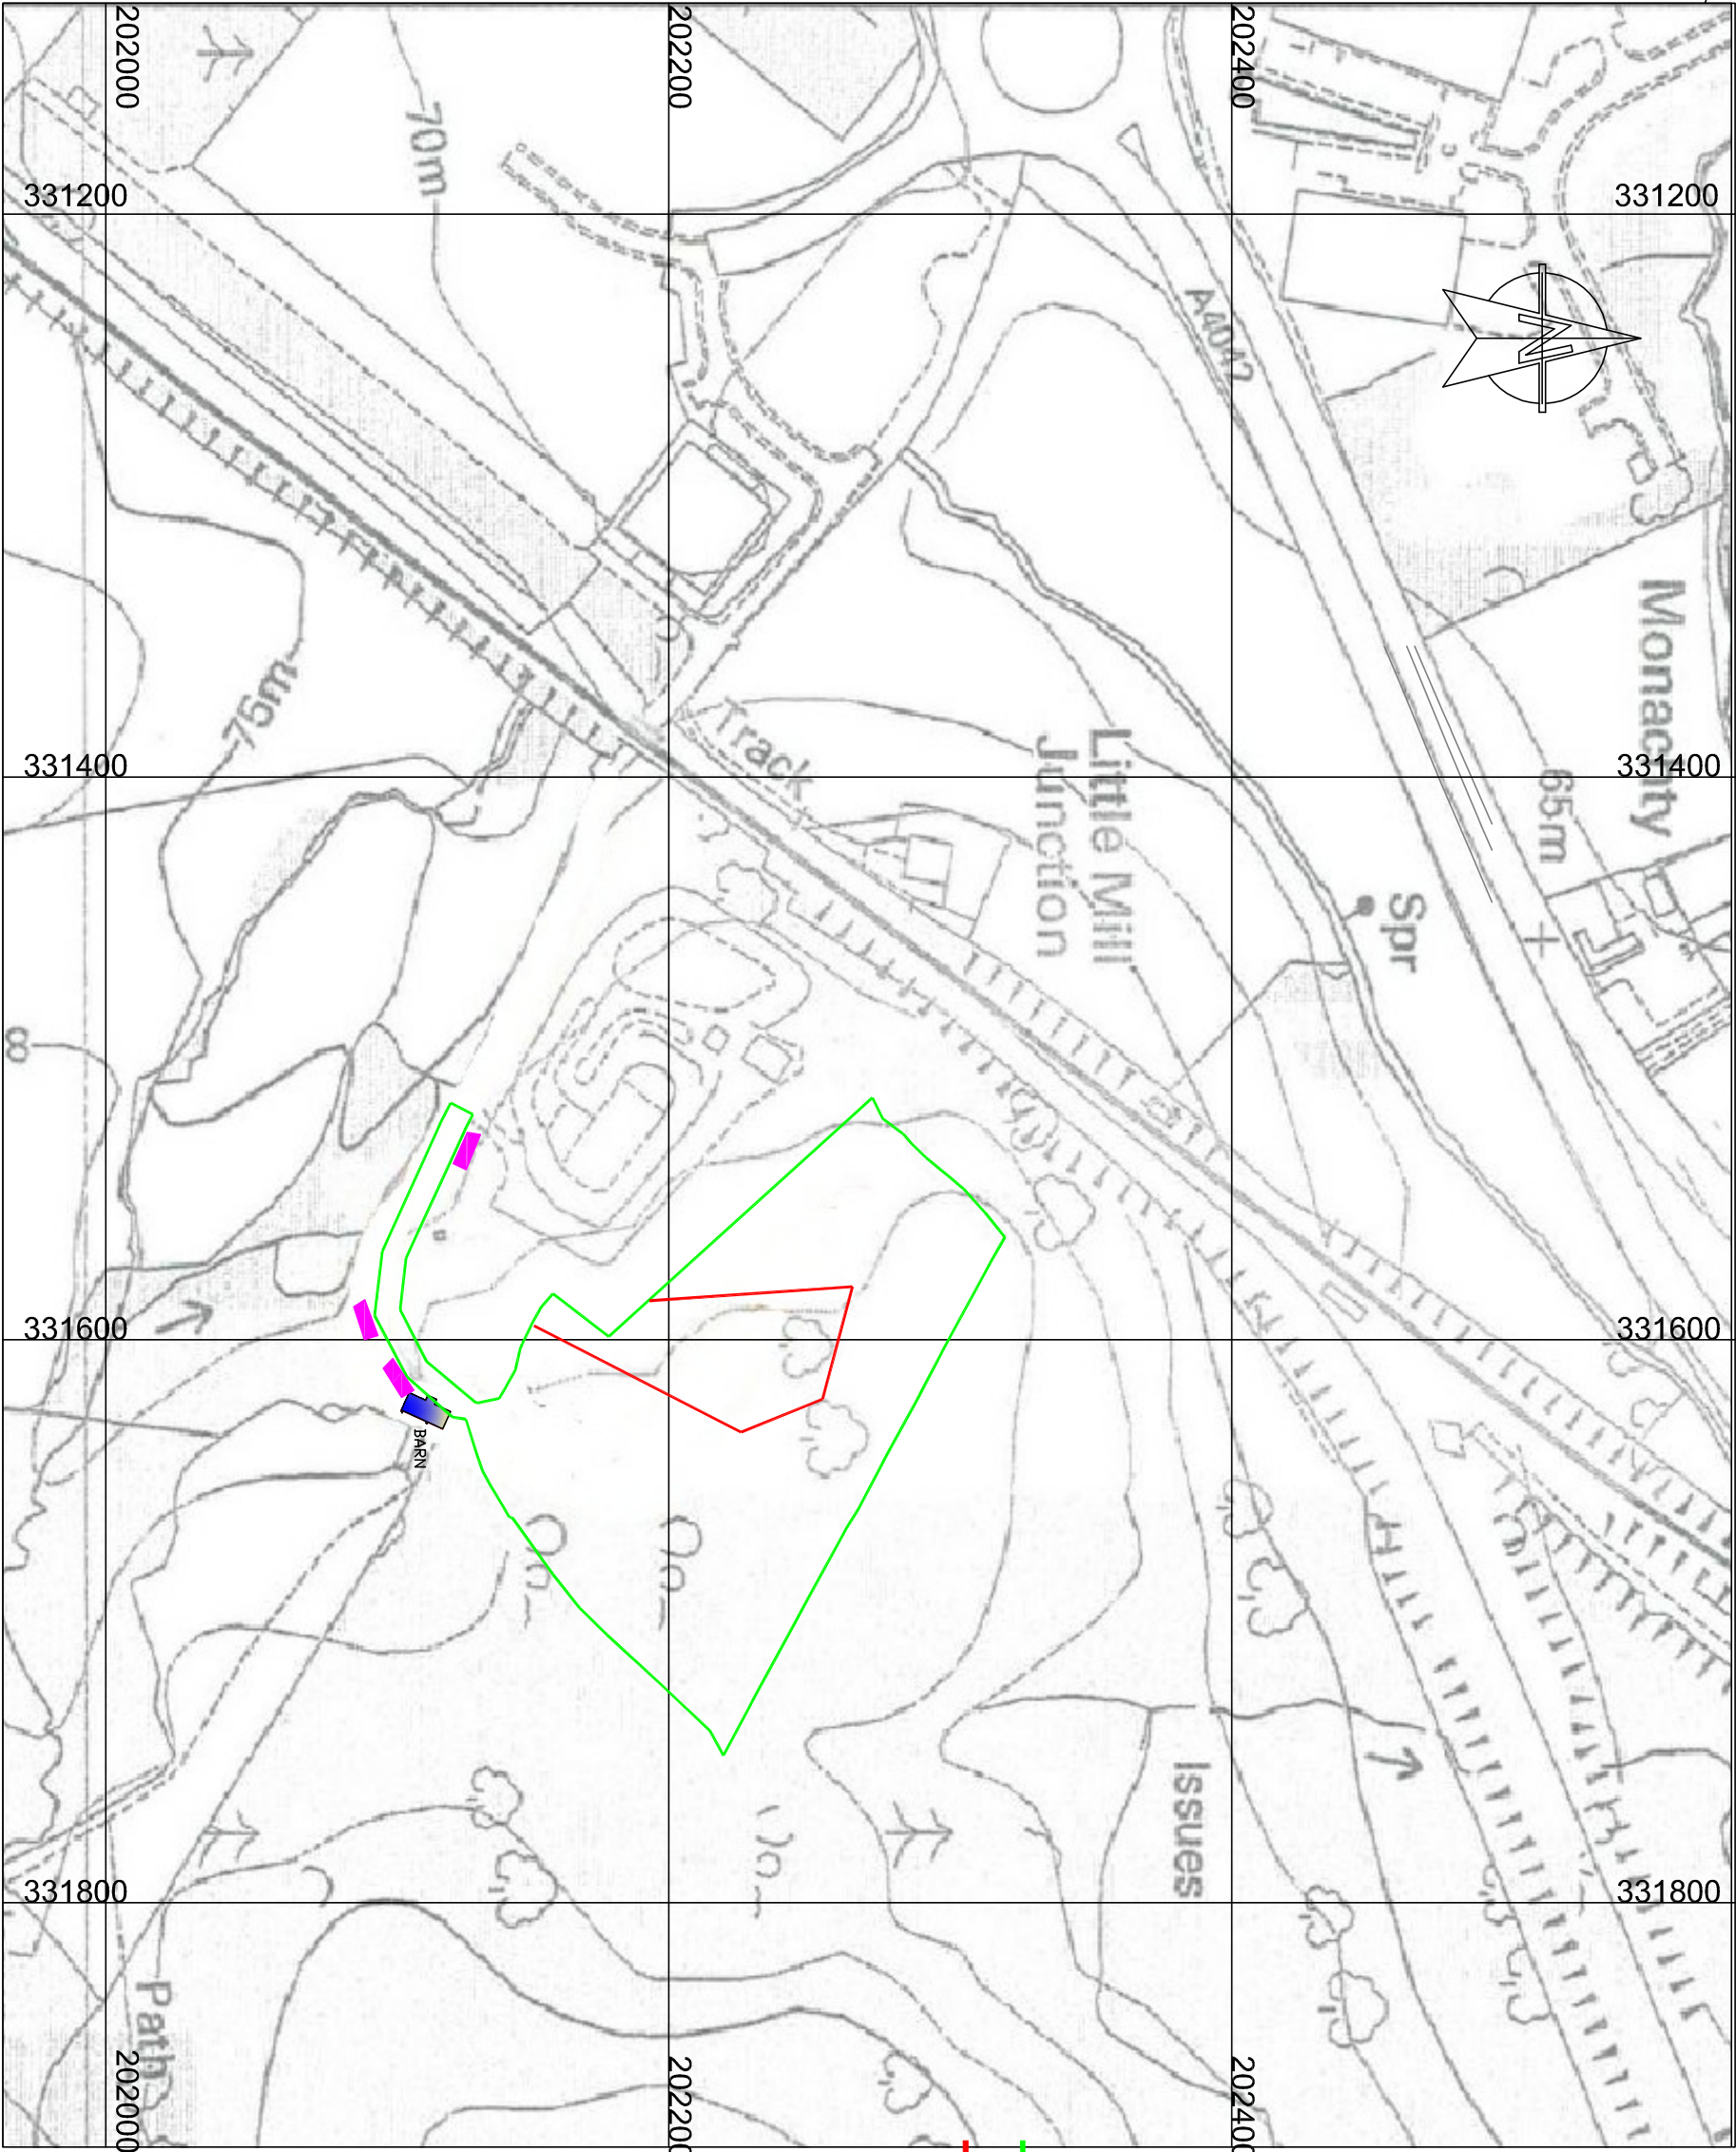

REVISED SITE BOUNDARY

ADDITIONAL LAND BOUNDARY