
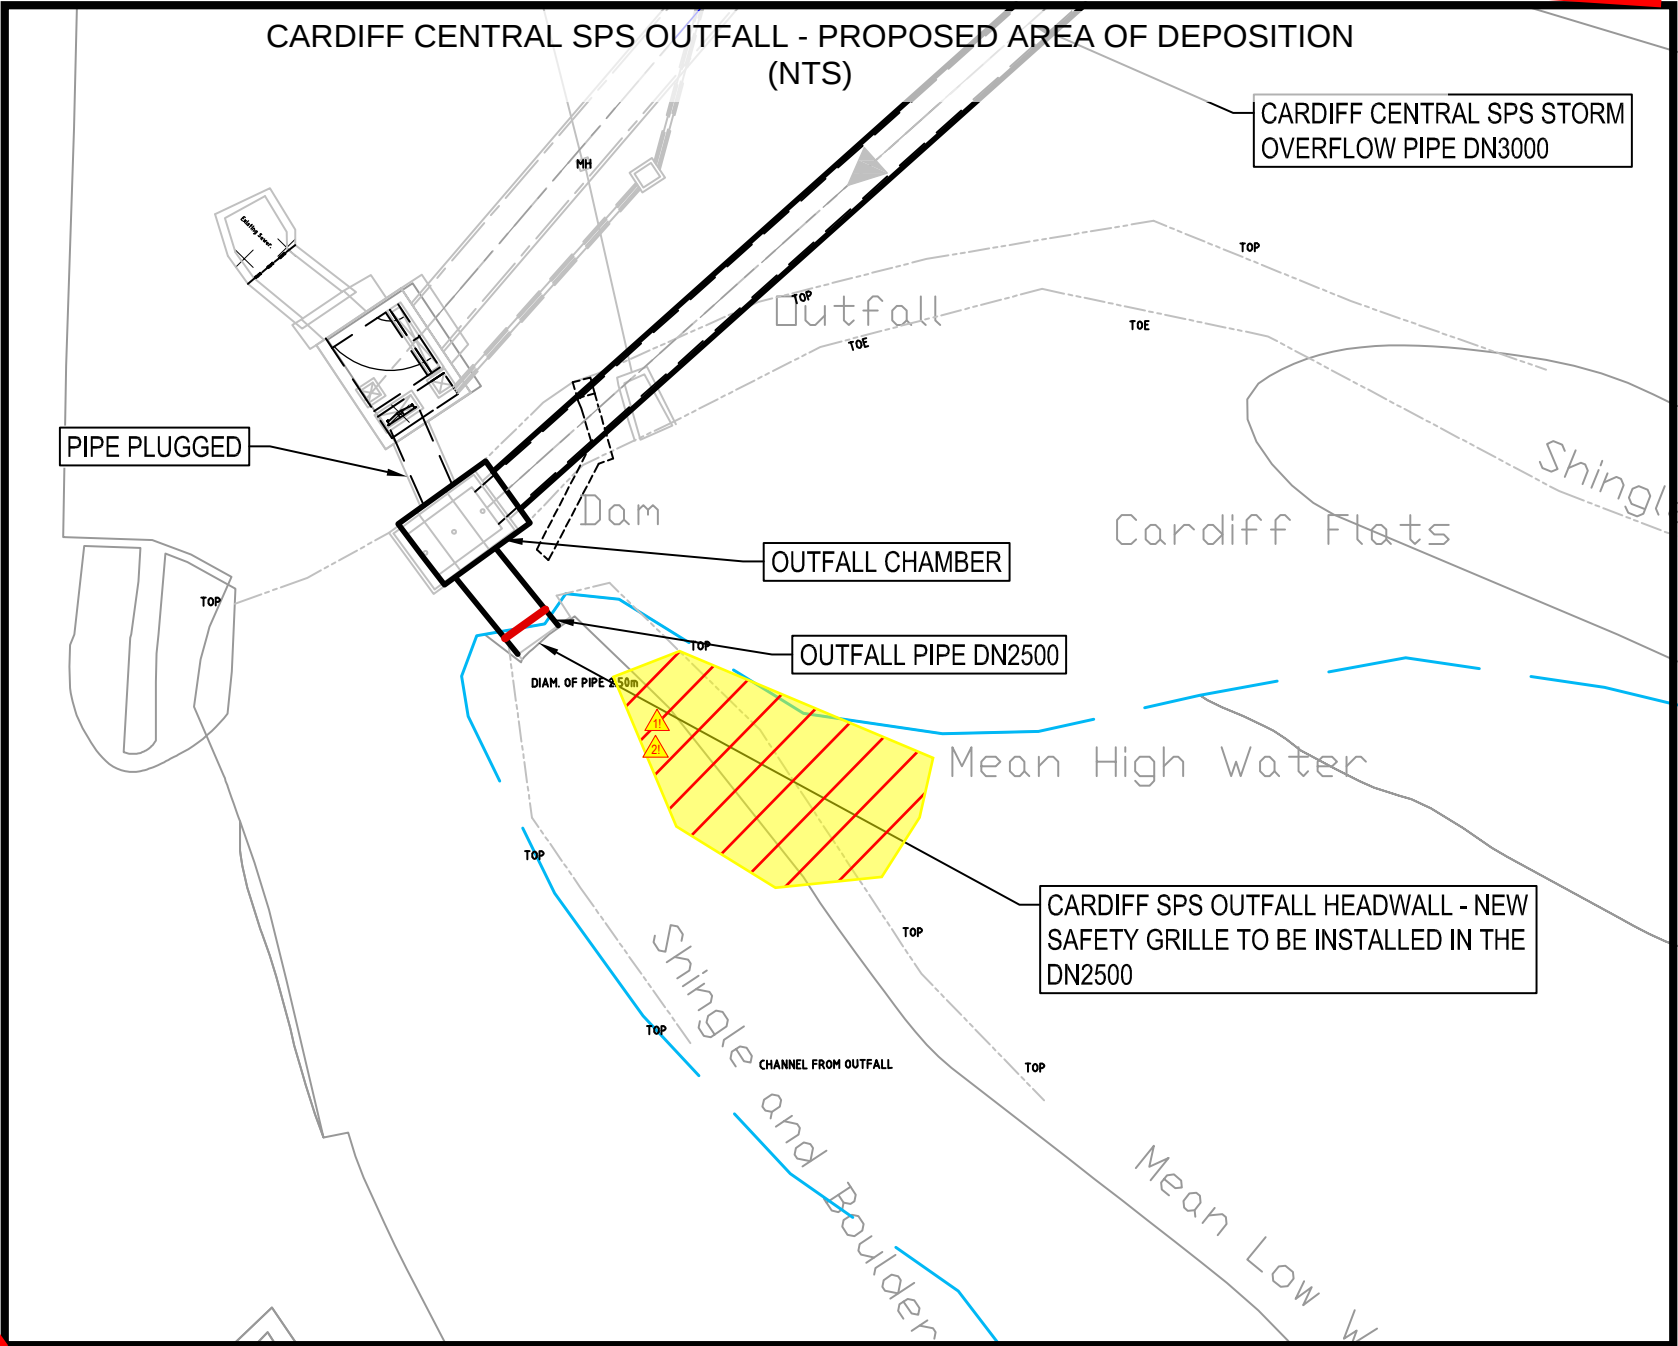


NOTES:

**PROPOSED AREA OF TEMPORARY DEPOSITION**

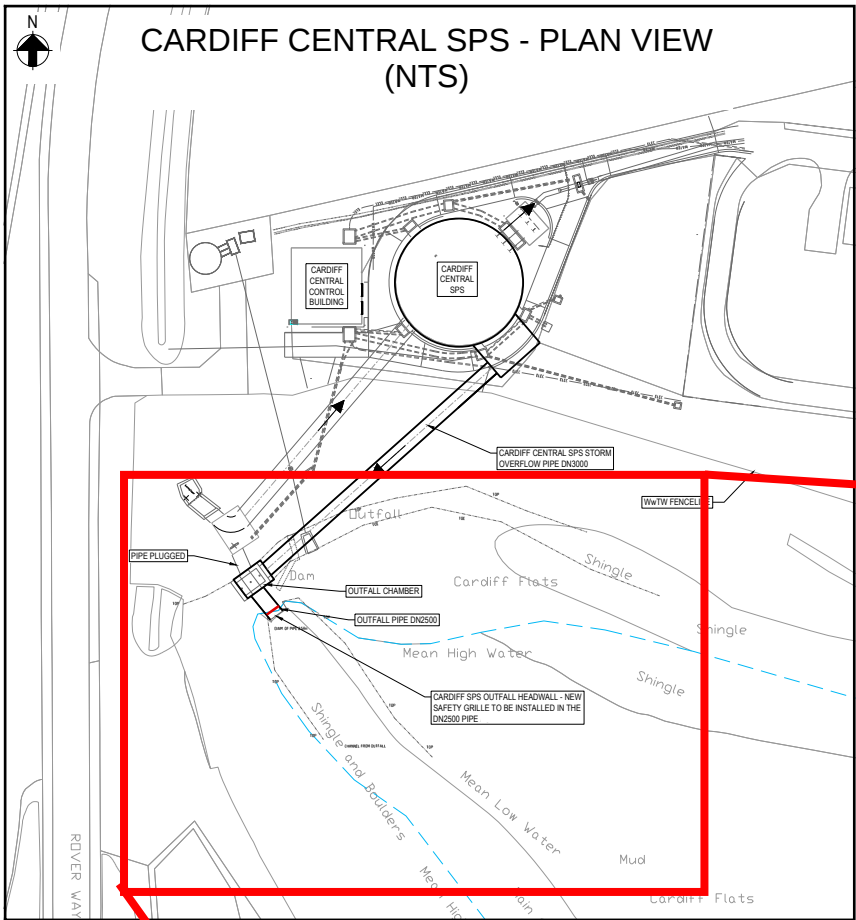

SAFETY, HEALTH AND ENVIRONMENTAL INFORMATION

IN ADDITION TO THE HAZARDS/RISKS NORMALLY ASSOCIATED WITH THE TYPES OF WORK DETAILED ON THIS DRAWING, NOTE THE FOLLOWING:

CONSTRUCTION

- WORKS WITHIN TIDAL ZONE
- EXTREMELY SOFT GROUND
- LARGE PEAK STORM FLOW (UP TO 10 CUM) IN SPILL EVENTS AND PUMP FAILURES
- ANTI-SOCIAL BEHAVIOUR POSSIBLE

MAINTENANCE / CLEANING / OPERATION

DECOMMISSIONING / DEMOLITION

REFER TO THE DESIGN RISK REGISTER FOR FURTHER DETAILS. IT IS ASSUMED THAT ALL THE WORKS ON THIS DRAWING WILL BE CARRIED OUT BY A COMPETENT CONTRACTOR WHO HAS CARRIED OUT A COMPREHENSIVE RISK ASSESSMENT.

P1	21.01.20	AG	FOR MARINE LICENSE	TK		
Rev.	Date.	Drawn	Description.	Chkd.	Appd.	Date.
 Capital Delivery Alliance Cynghrair Cyflawni Cyfalaf Ty Awen, Spooner Close, Coed Kynwag, Newport, NP108FZ						
Project Name. CARDIFF CENTRAL SEWAGE PUMPING STATION						
Drawing Title. PROPOSED AREA OF TEMPORARY DEPOSITION - FOR MARINE LICENSE						
Suitability.					Suitability Code.	
FOR INFORMATION					S2	
Originator. AG		Designer. AG		Date. 21.01.20		
Internal Project Number. 241391		Scale. NTS		Rev. P1		
Drawing Number. 4293_S_205-ARP-XX-XX-SK-NX-40012						

Dwr Cymru Cyl has no duty to identify private apparatus and the information as to the position of the private apparatus is given by way of general guidance only on the strict understanding that it is based on the best information available and no warranty as to its correctness is relied upon. Not all private apparatus is identified but their presence should be anticipated.

Dwr Cymru Cyl has no duty to identify private apparatus and the information as to the position of the private apparatus is given by way of general guidance only on the strict understanding that it is based on the best information available and no warranty as to its correctness is relied upon. Not all private apparatus is identified but their presence should be anticipated.