



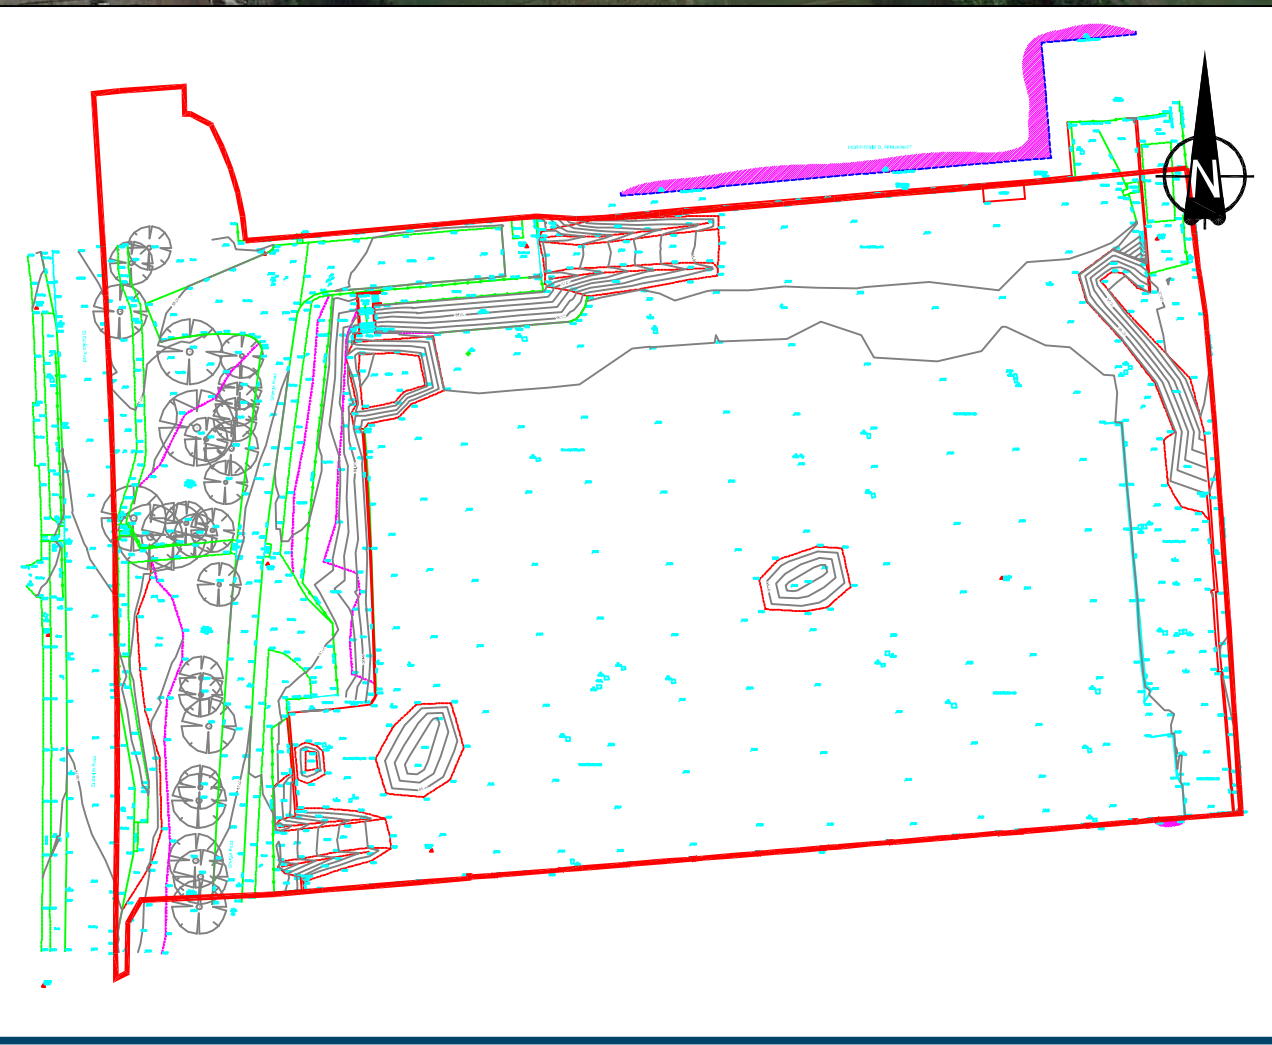

Legend
Grid Ref: 329738.73,195490.96
— Site Boundary

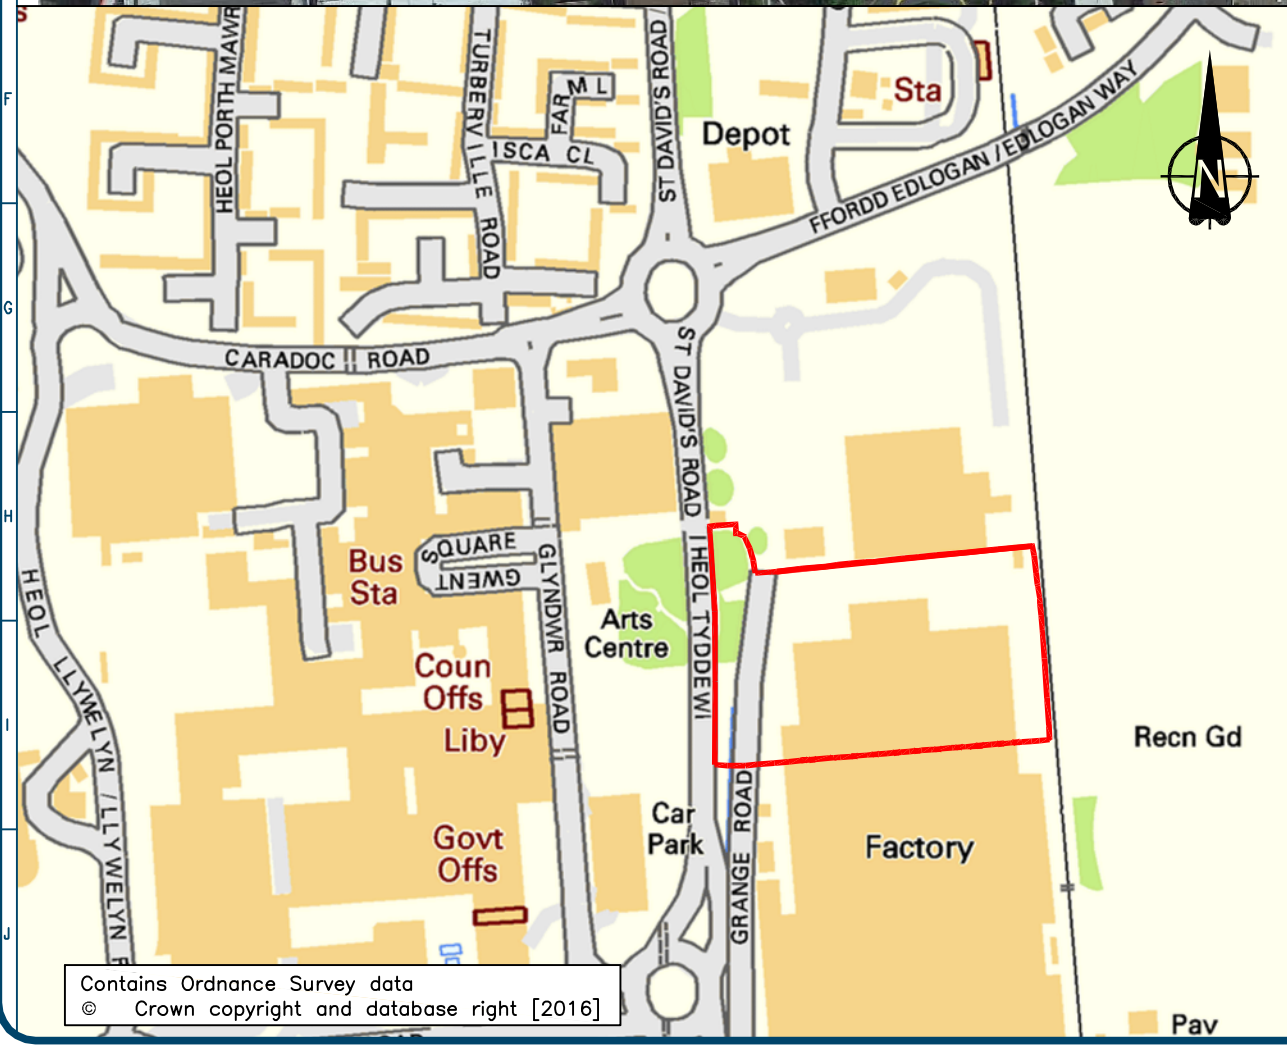

0	ISSUED FOR COMMENT	12/07/18
REV	COMMENT	DATE
Columbus House Village Way Cardiff CF15 7NE 029 2036 8636		
Client: Interserve Construction Ltd		
Project: Torfaen 6TH Form Centre		
Title: Site Location Plan		
Drawn by GEP	Checked Date GR 12/07/18	Authorised Date
Original Scale N.T.S	Date 12/07/18	Rev 0
Drawing Number D1763/4907/A1		Paper A3