



Overview of Site

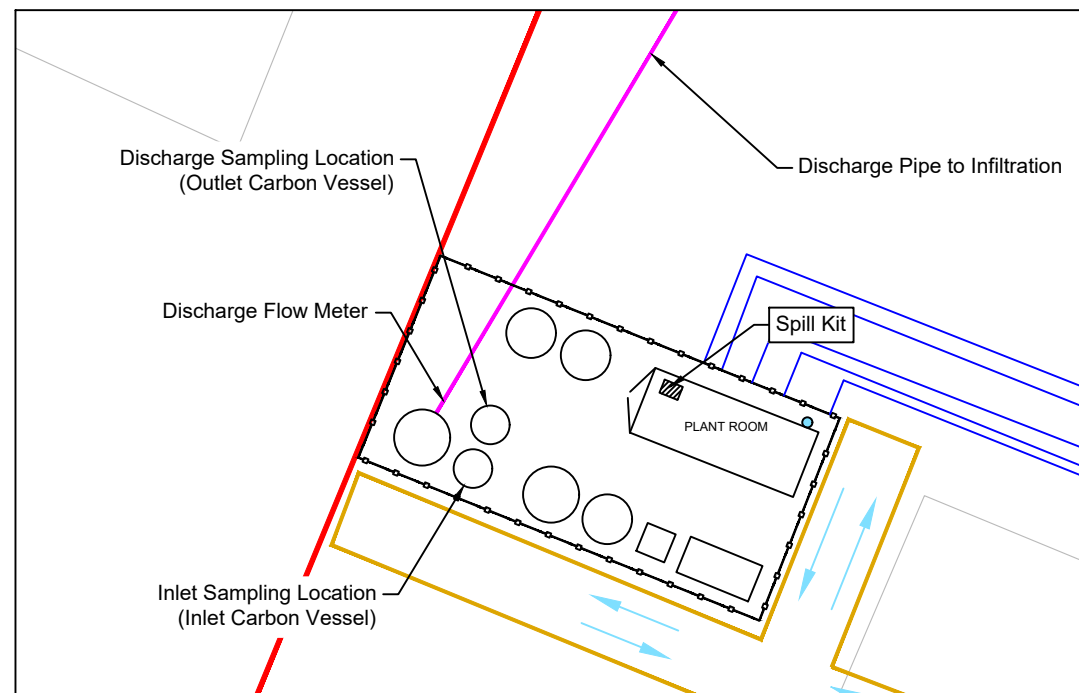

Enlarged View of Treatment Compound Showing Discharge Information & Spill Kit Location

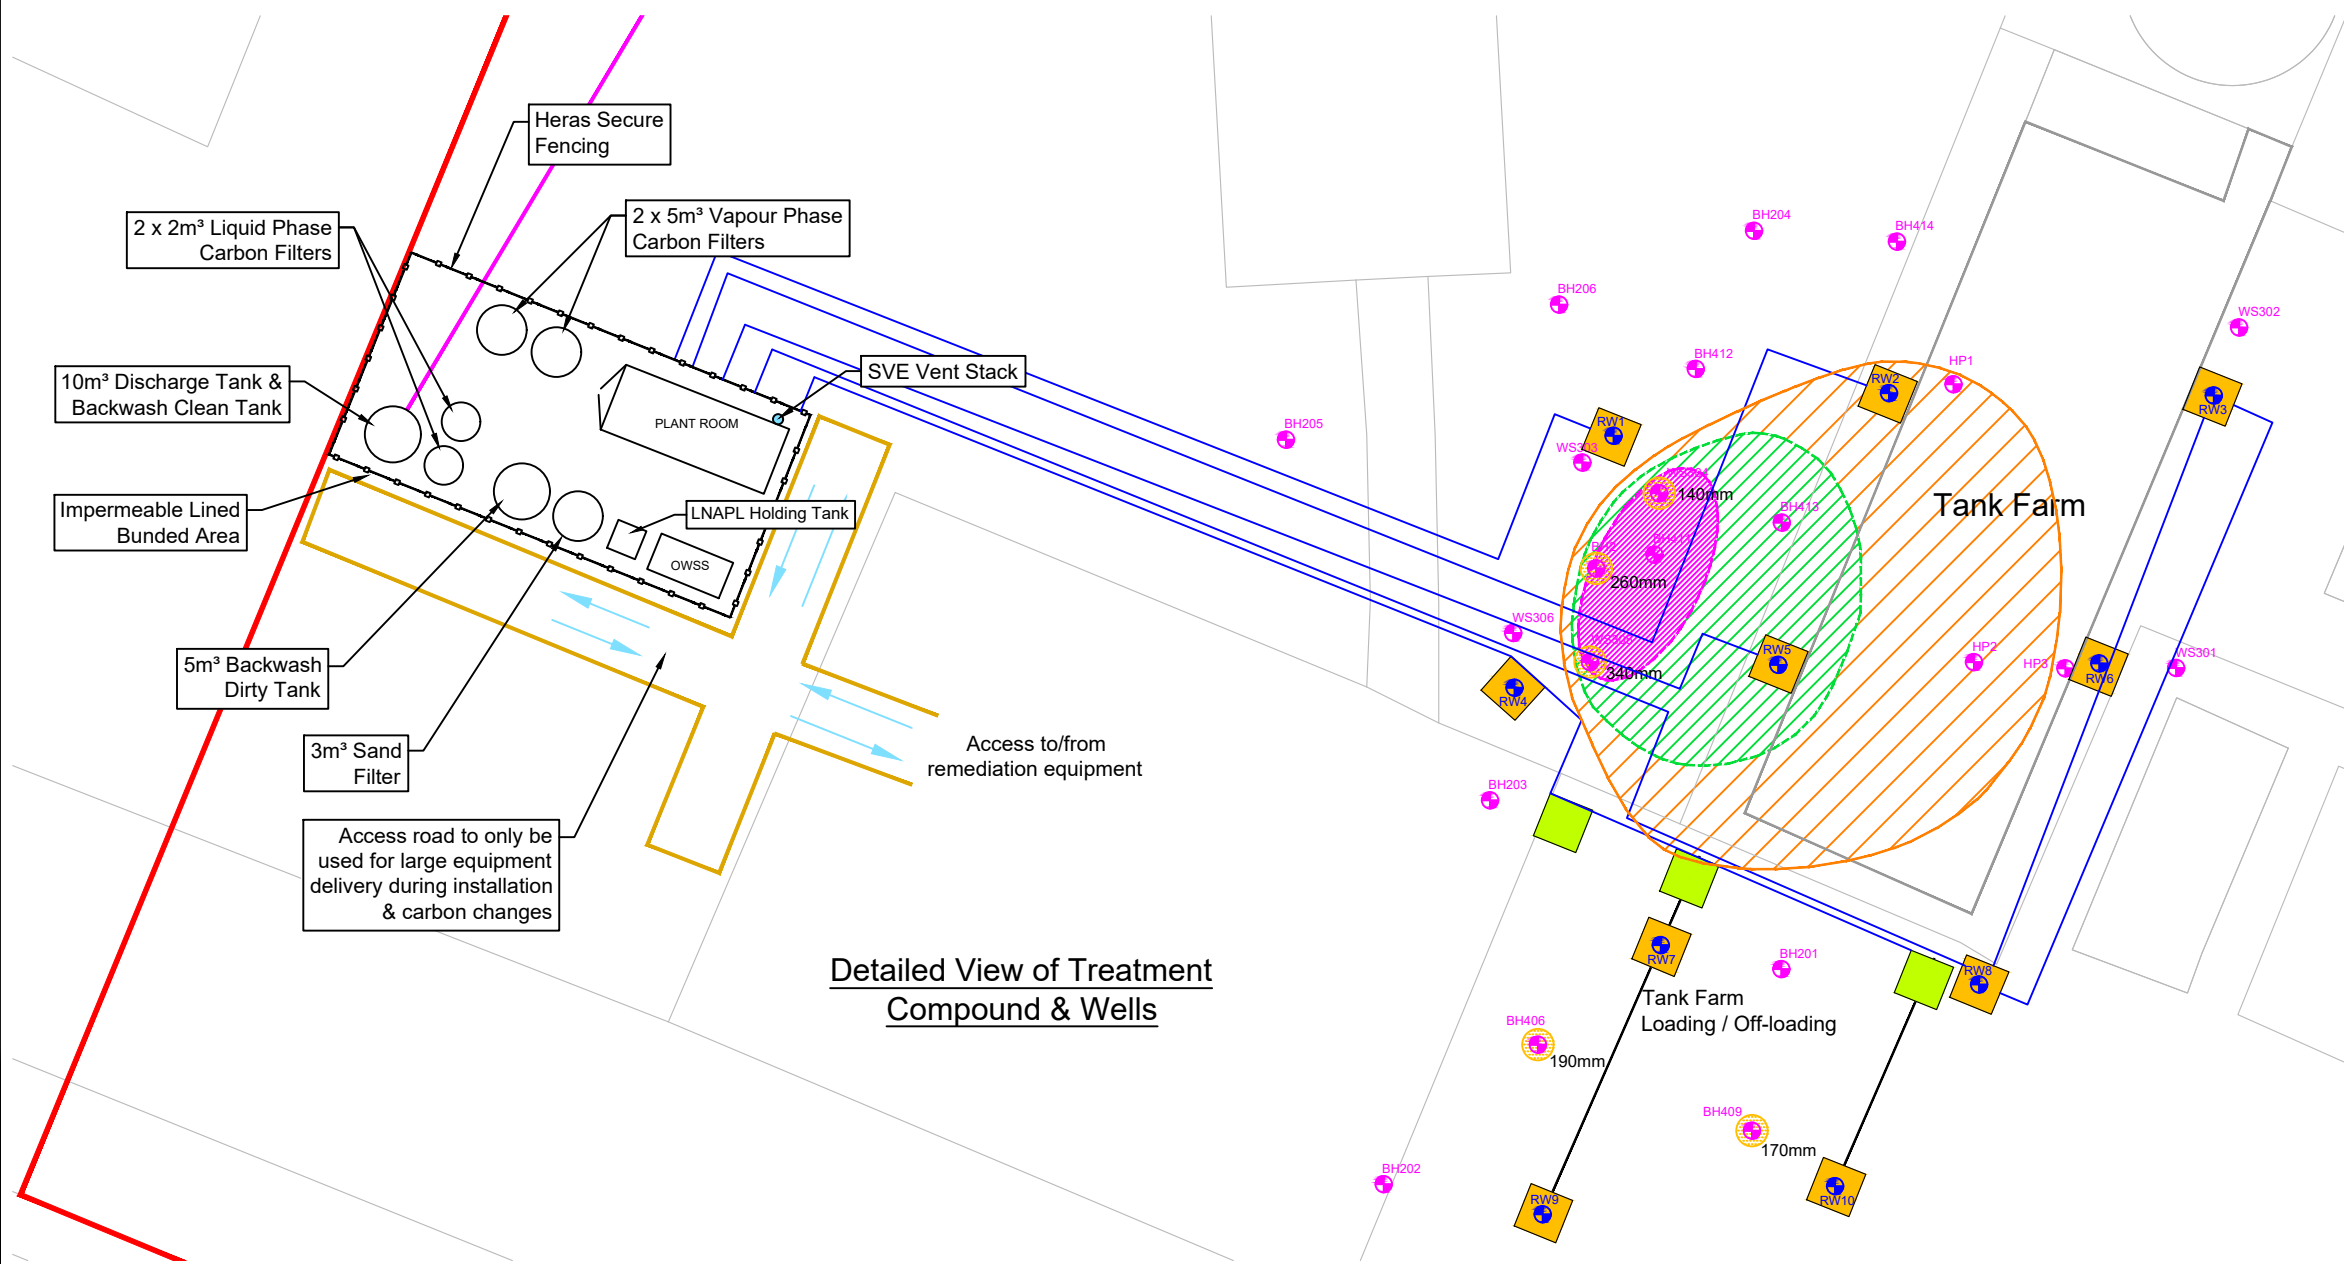

Detailed View of Treatment Compound & Wells

- Legend**
- Site Boundary
 - Historic well location
 - LNAPL present July 2018
 - Proposed remediation well location
 - Proposed chamber (below ground)
 - Proposed junction (below ground)
 - Air supply oil/water return (below ground)
 - Floating Product Layer (Best Case)
 - Floating Product Layer (Likely)
 - Dissolve Phase (Worst Case)
 - MP4 Monitoring Point Location

NOTE: Based on supplied ERM tender drawings

	FIRST ISSUE		14-10-19
Rev.	Description	Revised By	Date

Vertase FLI

Contaminated Land, Brownfield & Environmental Contracting Specialists

email: info@vertasefli.co.uk
www.vertasefli.co.uk

■	Bristol Head Office:	Tel: 01275 397600 Fax: 01275 397601
□	Sheffield Office:	Tel: 01246 813289 Fax: 01246 812963
□	Rotherham Office:	Tel: 01483 303070

Site Address:
 Project NEO - Akzonobel
 Deeside Industrial Estate
 Deeside, Flintshire
 CH5 2UA

Title: Indicative Site & Remediation Layout

Client: ERM

Drawn: MRG	Checked: IB	Approved: JLH
Dwg: D1828_01	Contract: 1828ERM	Scale: NTS