


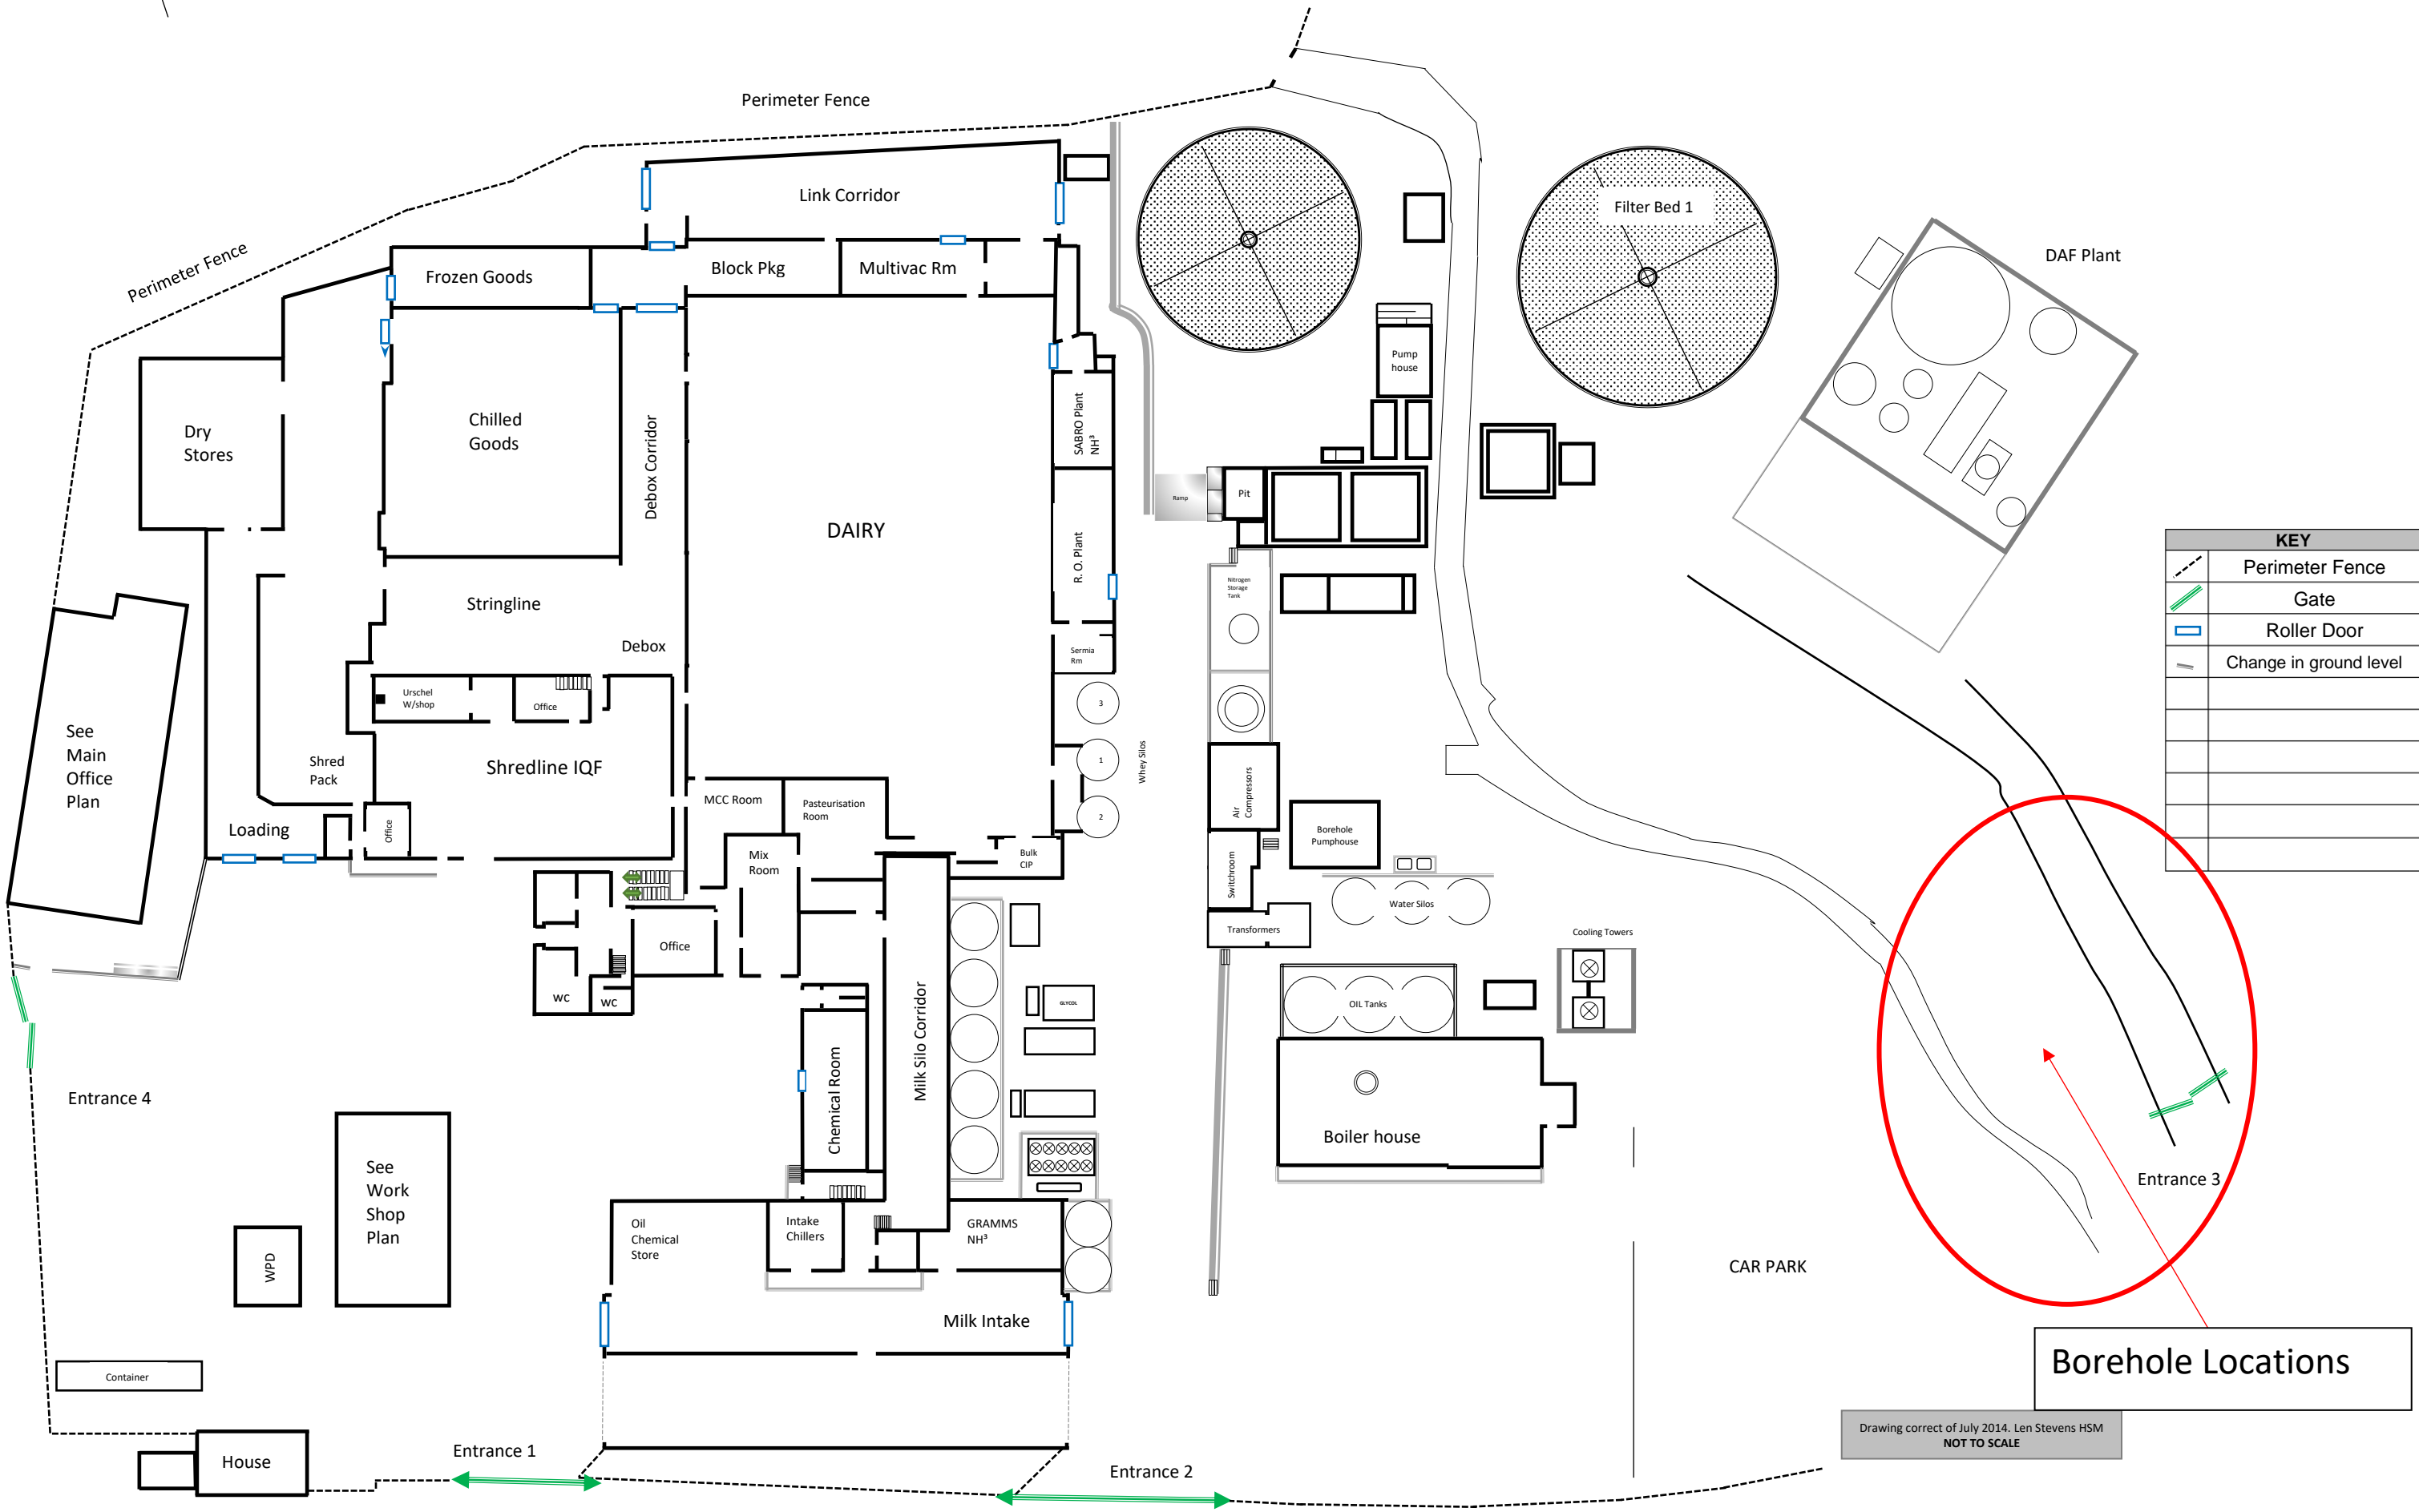

**DANSCO DAIRY SITE LAYOUT (Ground Floor Areas)**  
Dansco Dairy Limited, The Creamery, Aberarad, Newcastle Emlyn, SA38 9DQ



Drawing correct of July 2014. Len Stevens HSM  
**NOT TO SCALE**