




- Replacement haunch
- Rock armour re-sited and replaced
- Additional rock armour
- Rock armour stockpile during works to haunch
- Site compound
- Construction area
- MHWS

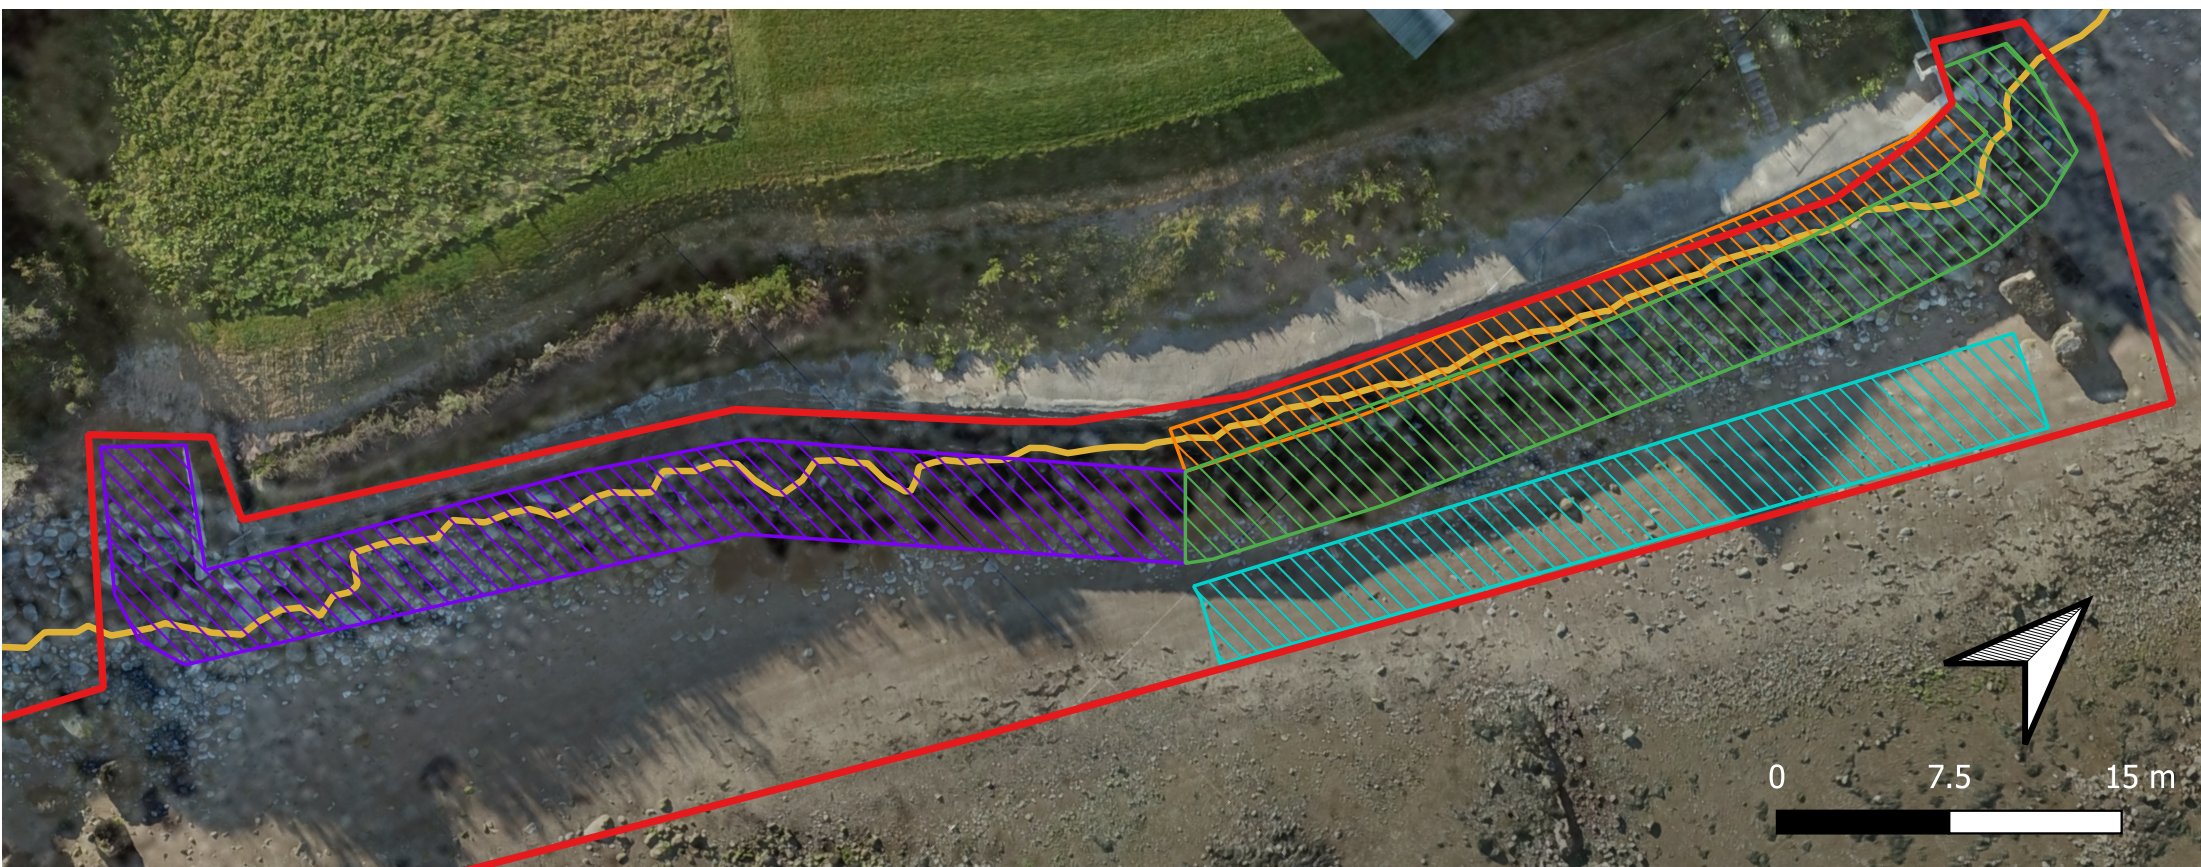

egniol
 Egniol Environmental Limited
 Unit 7 Llys Onnen, Ffordd Y Llyn,
 Parc Nensi, Bangor,
 LL57 4DF
 Telephone: 01248 355 996
 Email: info@egniol.com

Alan and Adele Hodari

Cerrig, Penmon

Detailed plan showing footprint of permanent works in relation to SAC boundary

Drawn by	AC	Checked by	OS	Approved by	OS
Date	09/12/2019	Date	09/12/2019	Date	09/12/2019
Status	Final	Scale	@ A1	As Shown	
Drawing number	EEL.7612.D03.001				Revision
					-