

#### LEGEND

— ENVIRONMENTAL PERMIT BOUNDARY

Rev	Date	Details	Chkd

**Environmental Compliance Ltd.**  
Unit G1  
The Willowford  
Main Avenue  
Treforest Industrial Estate  
Pontypridd,  
CF37 5YL

**ecl**  
Tel: 01443 841760  
Fax: 01443 841761  
Email: info@ecd.world  
Web: www.ecd.world

Client



Date	Scale	Drawn by	Checked by	Approved by
29/03/2020	1:10K @ A4	GTB	SJ	SJ

Drawing Status


FINAL

**Project Title**  
ENVIRONMENTAL PERMIT APPLICATION  
FORWARD WASTE MANAGEMENT  
HAZARDOUS WASTE TRANSFER STATION  
EAST MOORS ROAD  
CARDIFF, CF24 5EE

**Drawing Title**  
SITE LOCATION PLAN

Drawing Number	Rev
ECL.010.02.01-01	-



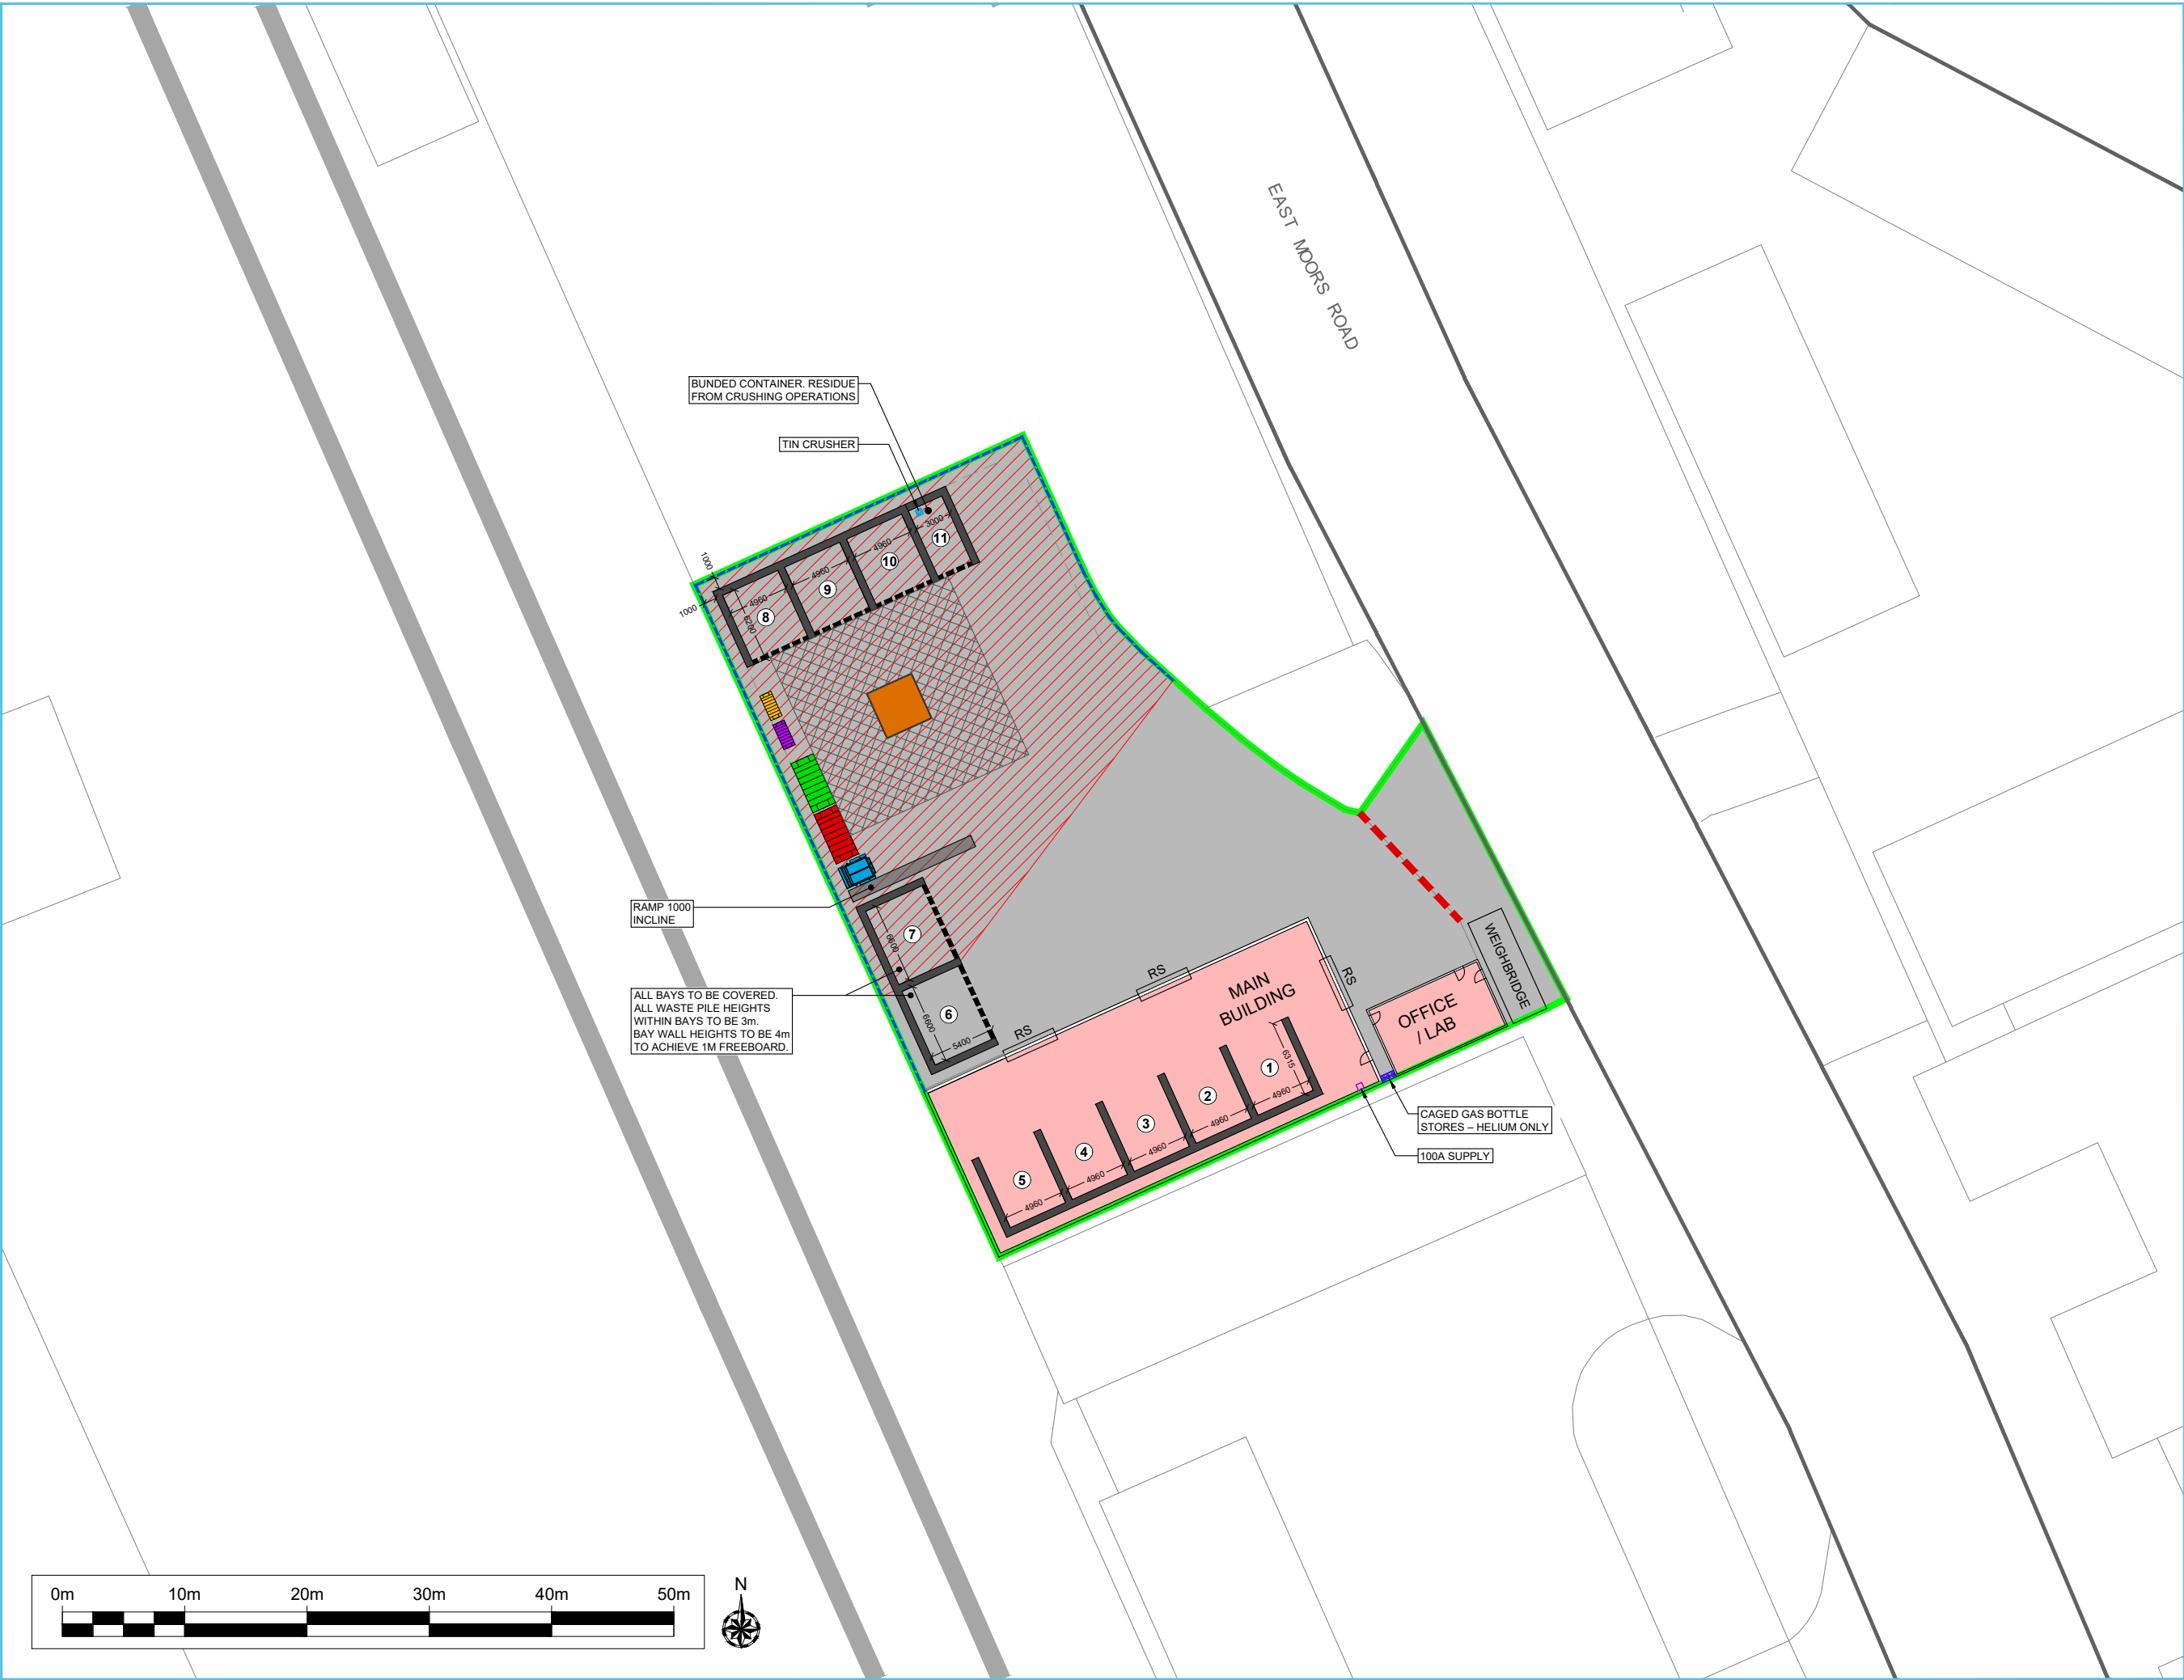


**LEGEND**

- ENVIRONMENTAL PERMIT BOUNDARY
- EXTERNAL CONCRETE HARDSTANDING
- BUILDINGS
- AREA COVERED BY ECL.010.02.01/FPP
- 6m SEPARATION DISTANCE
- LOCKABLE ENTRANCE GATE
- BUND WALL
- FIRE RESISTANT WASTE STORAGE BAY WALL
- SLEEPING POLICEMEN
- HOT LOAD QUARANTINE (4m x 4m x 2m H)
- WEEE STORAGE - NON-HAZARDOUS
- WEEE STORAGE - HAZARDOUS
- FRONT END LOADING CONTAINER STORING CRUSHED METAL DRUMS
- BATTERY STORES
- OXIDISING SOLIDS LIQUID STORES
- ① BAY 1
- ② BAY 2
- ③ BAY 3
- ④ BAY 4
- ⑤ NON-CONFORMING WASTE QUARANTINE
- ⑥ INBOUND WASTE RECEPTION / TANKER BULKING
- ⑦ EMPTY PACKAGING
- ⑧ BAY 8
- ⑨ AEROSOLS (CAGED BAY)
- ⑩ BAY 10
- ⑪ TIN CRUSHER BAY

Rev	Date	Details	Chkd
<b>Environmental Compliance Ltd.</b> Unit G1 The Willowford Main Avenue Treforest Industrial Estate Pontypridd, CF37 5YL			
<b>forward</b> waste management			
Date	Scale	Drawn by	Checked by
29/03/2020	1:500 @ A3	GTB	SJ
Approved by SJ			
Drawing Status			
FINAL			
Project Title			
ENVIRONMENTAL PERMIT APPLICATION FORWARD WASTE MANAGEMENT HAZARDOUS WASTE TRANSFER STATION EAST MOORS ROAD CARDIFF. CF24 5EE			
Drawing Title			
SITE LAYOUT PLAN			
Drawing Number			
ECL.010.02.01-02			
Rev			
-			



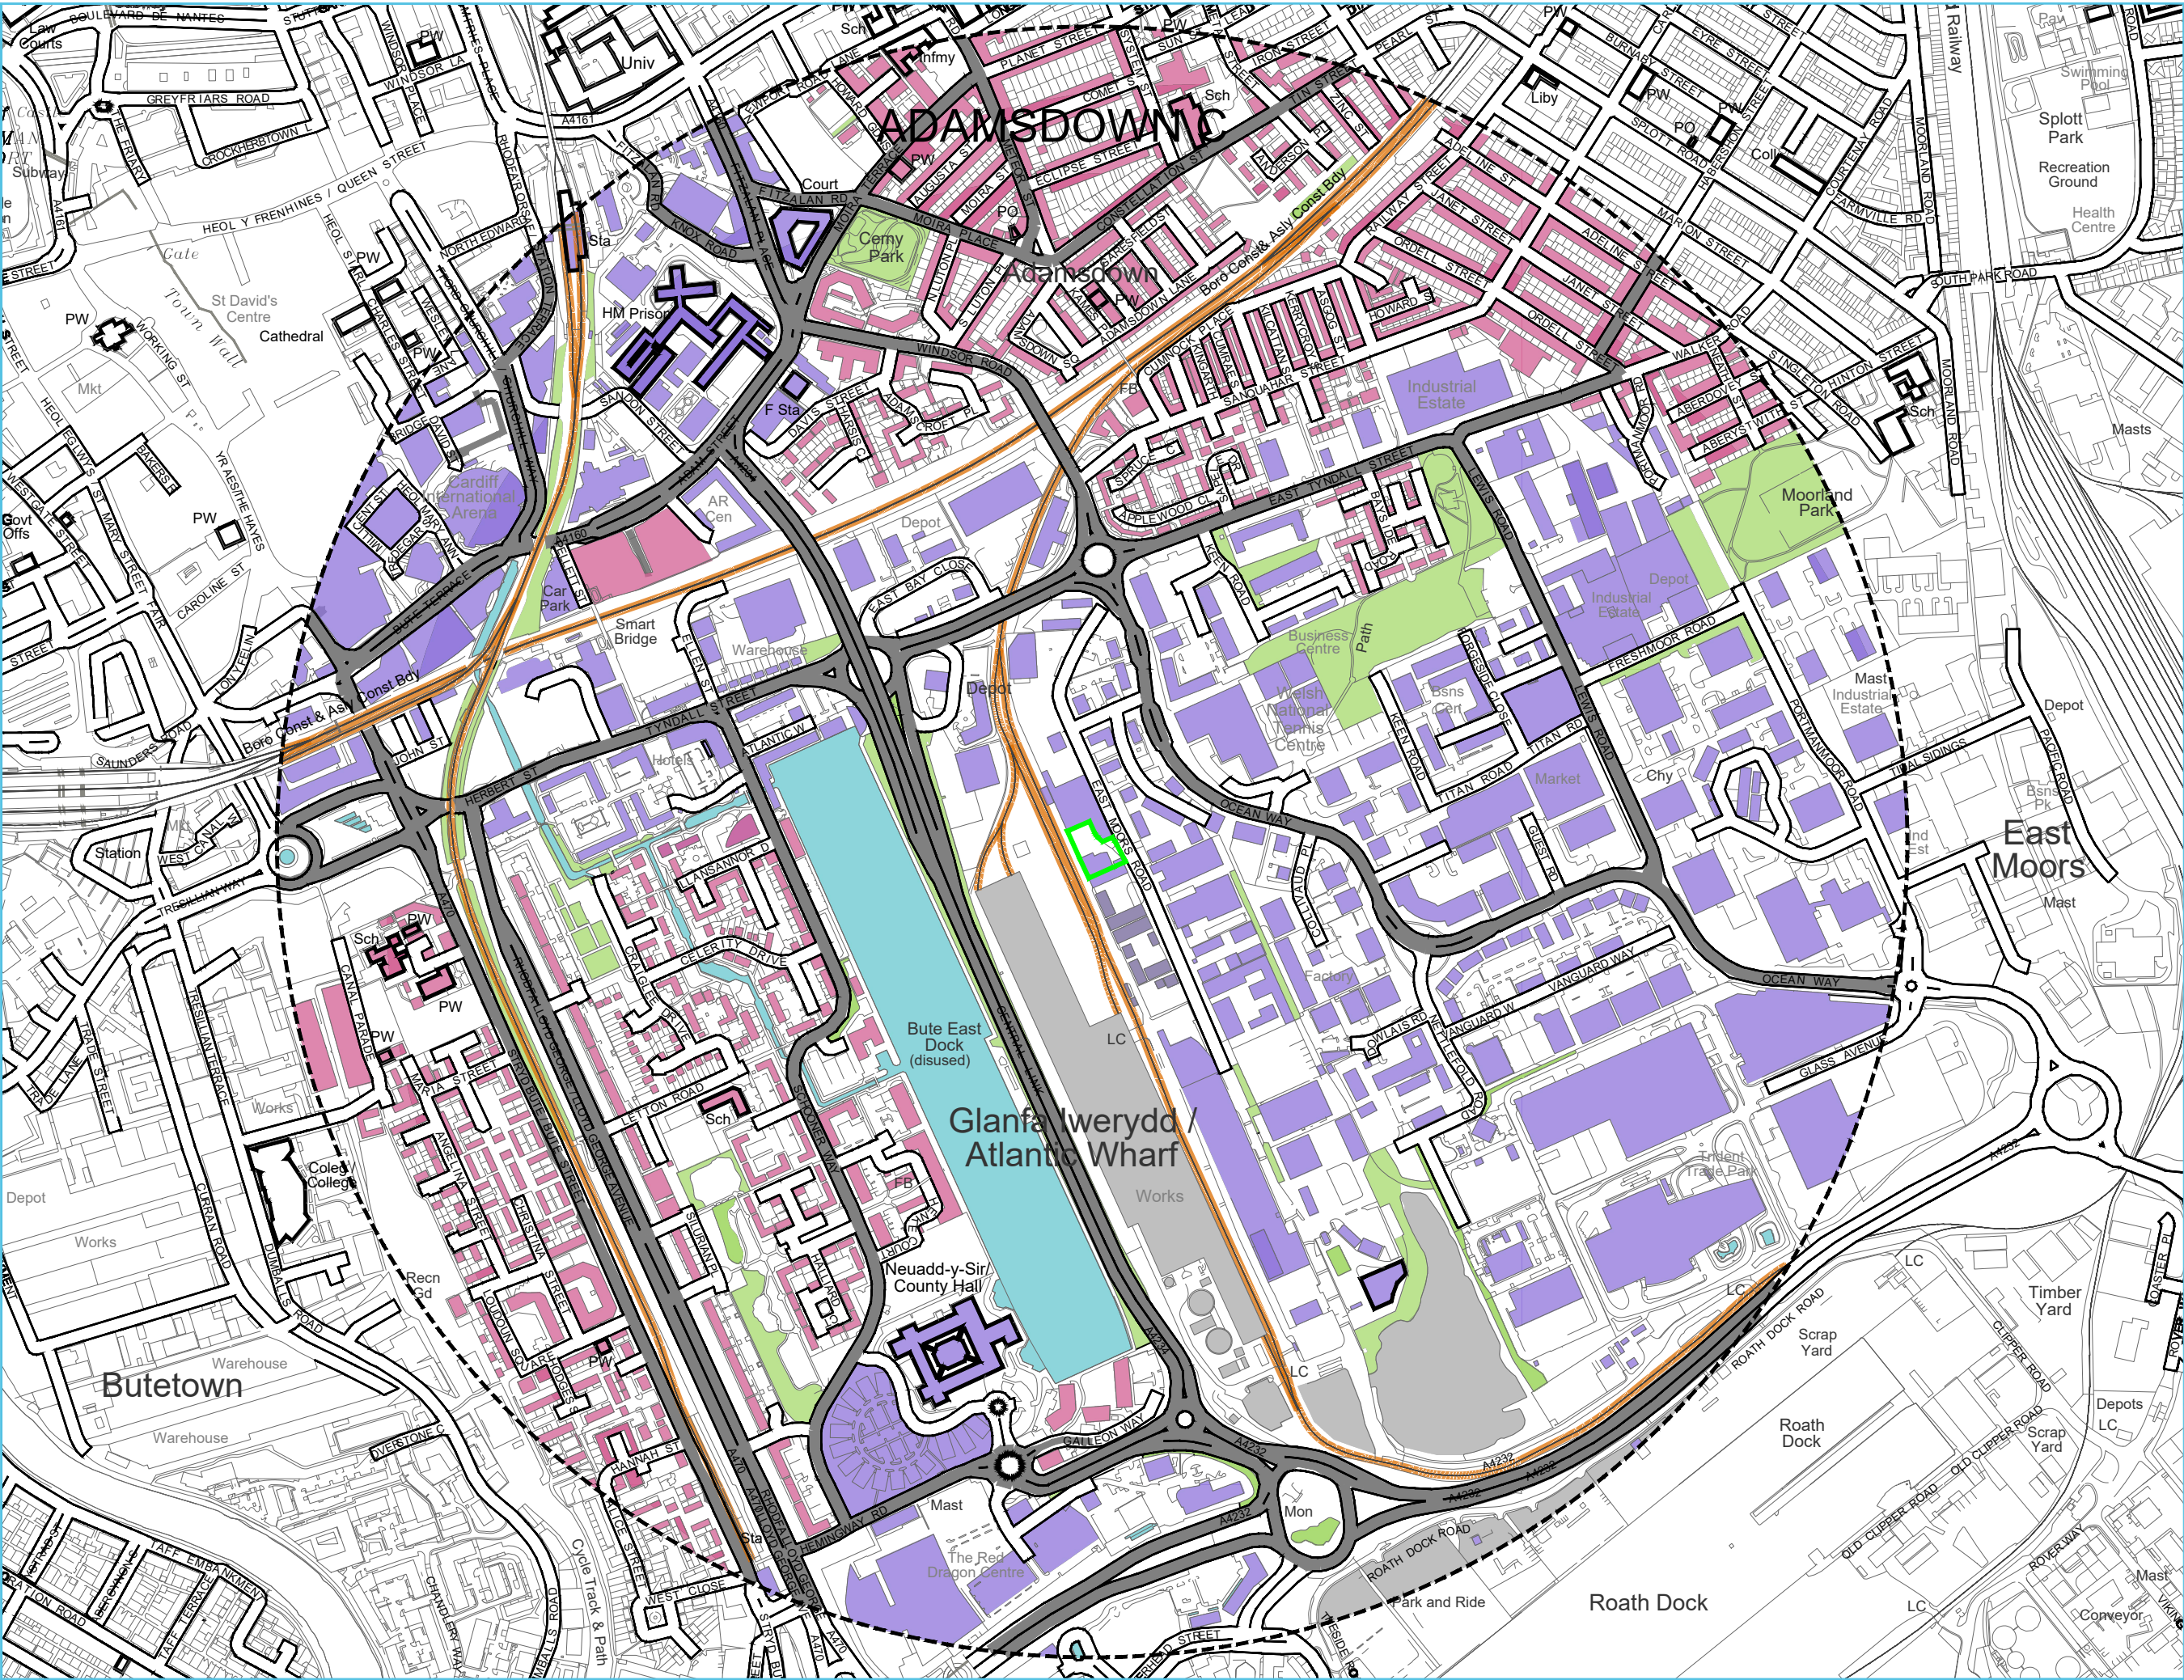

N

**LEGEND**

- ENVIRONMENTAL PERMIT BOUNDARY
- 1000m OFFSET BOUNDARY
- DOMESTIC DWELLINGS
- AREAS OF OPEN SPACE / PLAYING FIELDS
- COMMERCIAL PREMISES
- INDUSTRIAL PREMISES
- ROAD FEATURES
- RAILWAY FEATURES
- SURFACE WATER FEATURES

HOURLY MEAN WIND ROSE FOR ST ATHAN

Met Office

NO2: 2009 - 1004 N  
SEASON: ANNUAL

ALTITUDE: 40 METRES AMSL  
Period of data: Jan 2008 - Dec 2017

Rev	Date	Details	Chkd
1	29/03/2020	Scale 1:7.5K @ A3	GTB
2		Drawn by	GTB
3		Checked by	SJ
4		Approved by	SJ

**Environmental Compliance Ltd.**

Unit G1  
The Willowford  
Main Avenue  
Treforest Industrial Estate  
Pontypridd, CF37 5YL

**forward**  
waste management

**Project Title**  
ENVIRONMENTAL PERMIT APPLICATION  
FORWARD WASTE MANAGEMENT  
HAZARDOUS WASTE TRANSFER STATION  
EAST MOORS ROAD  
CARDIFF, CF24 5EE

**Drawing Title**  
SENSITIVE RECEPTOR PLAN

**Drawing Number**  
ECL.010.02.01-03










LEGEND	
	ENVIRONMENTAL PERMIT BOUNDARY
RWP	RAIN WATER PIPE
SM	STORM MANHOLE
	STORM DRAIN
FM	FOUL MANHOLE
	FOUL DRAIN
	COMBINED DRAIN

Rev	Date	Details	Chkd	
<b>Environmental Compliance Ltd.</b> Unit G1 The Willowford Main Avenue Treforest Industrial Estate Pontypridd, CF37 5YL			 <b>Tel:</b> 01443 841760 <b>Fax:</b> 01443 841761 <b>Email:</b> info@ecd.world <b>Web:</b> www.ecd.world	
Client				
 <b>forward</b> waste management				
Date	Scale	Drawn by	Checked by	Approved by
29/03/2020	1:500 @ A3	GTB	SJ	SJ
Drawing Status				
FINAL				
Project Title				
ENVIRONMENTAL PERMIT APPLICATION FORWARD WASTE MANAGEMENT HAZARDOUS WASTE TRANSFER STATION EAST MOORS ROAD CARDIFF. CF24 5EE				
Drawing Title				
DRAINAGE ARRANGEMENTS PLAN				
Drawing Number				Rev
ECL.010.02.01-05				-