



EXISTING SECTION-A-A  
SCALE - 1 : 50

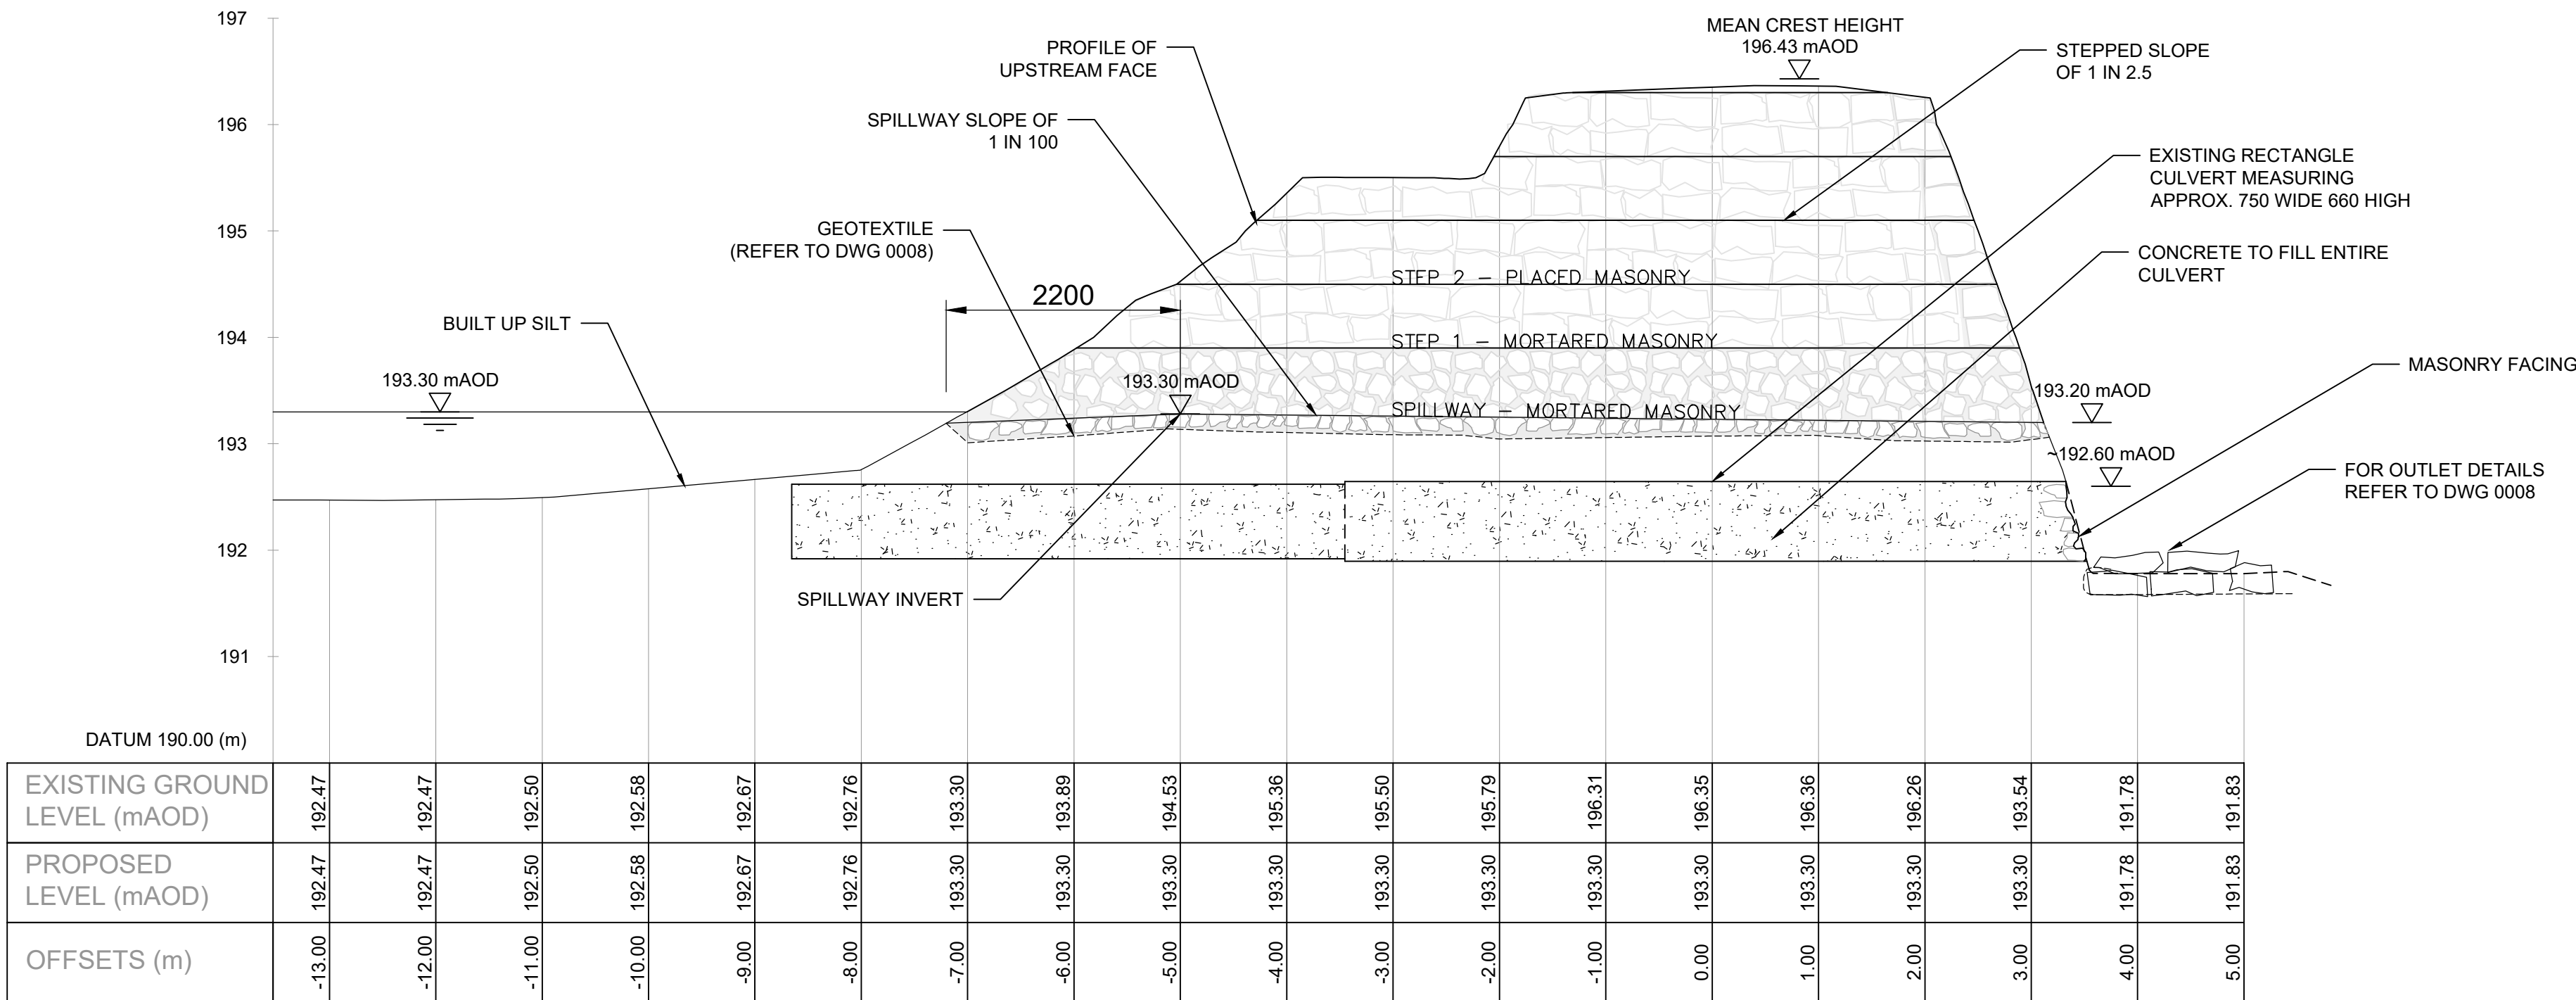

PROPOSED SECTION-A-A  
SCALE - 1 : 50

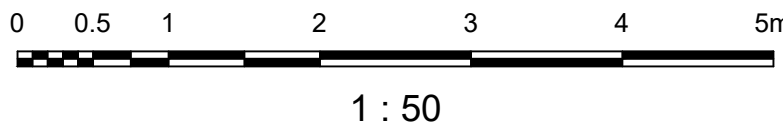

NOTES:

- DO NOT SCALE FROM THIS DRAWING USE FIGURED DIMENSIONS ONLY.
- ALL DIMENSIONS IN MILLIMETRES UNLESS NOTED OTHERWISE.
- ALL LEVELS IN METRES RELATIVE TO ORDNANCE DATUM.
- PRIOR TO COMMENCING ANY CONSTRUCTION THE CONTRACTOR SHALL BE RESPONSIBLE FOR CONFIRMING THE LOCATIONS, DIMENSIONS AND LEVELS OF ALL EXISTING ASSETS TO WHICH THE PROPOSED WORKS INTERFACE. ANY VARIATIONS BETWEEN ACTUAL AND THAT SHOWN ON THE DRAWINGS SHALL BE IMMEDIATELY DRAWN TO THE ATTENTION OF THE EMPLOYER.
- THE CONTRACTOR IS TO VERIFY THE PRESENCE AND DETAILS OF ALL EXISTING STRUCTURES, PIPELINES AND OTHER SERVICES PRIOR TO COMMENCEMENT OF THE WORKS.
- ALL WORK IS TO COMPLY WITH REQUIREMENTS OF THE SPECIFICATIONS AND STANDARDS AS STATED IN THE WORKS INFORMATION.
- THE BOTTOM OUTLET IS TO BE FILLED AS COMPLETELY AS REASONABLY PRACTICABLE. IF THE CONTRACTOR DEEMS THAT THIS IS NOT FEASIBLE, THE CONTRACTOR SHOULD PLACE A RIGID 94/110mm TWIN WALL PERFORMED PIPE THE LENGTH OF THE OUTLET THAT WILL ENSURE THAT THERE IS NO SIGNIFICANT WATER BUILD-UP BEHIND THE FILL.
- SURVEY INFORMATION TAKEN FROM NHTB CONSULTANCY 0689-001 SUPPLIED BY NRW.

REFERENCE DRAWINGS

- 10035306-ARC-XX-XX-DR-RE-0003

Client



NATURAL RESOURCES WALES

PROJECT:  
PRINCE LLEWELYN RESERVOIR

Site

Prince Llewelyn

Client

Natural Resources Wales  
Ty Cambria, 29 Newport Road  
Cardiff CF24 0TP  
+44 (0) 300 065 3000

www.naturalresources.wales



Registered office:  
Arcadis House  
34 York Way  
London  
N1 9AB

Coordinating office:  
Chamberlain House  
1 Research Way, Derriford  
Plymouth PL6 8BU  
Tel: +44 (0)1752 689 000

www.arcadis.com

TITLE:

DAM CROSS-SECTION

Designed	N.Thompson	Signed	NT	Date	12FEB20
Drawn	R.Mallya	Signed	RKM	Date	12FEB20
Checked	D.Santoro	Signed	DS	Date	12FEB20
Approved	A.Holt	Signed	AH	Date	12FEB20
Scale:	1:50	Datum:	ODN		
Original Size:	A1	Grid:	OS		
Suitability Code:	S2	Project Number:	10035306		

Suitability Description:

FOR INFORMATION

Drawing Number:  
10035306-ARC-XX-XX-DR-RE-0006

Revision:  
P02