




NEW WETTED PERIMETER
AREA= ~650m²

ORIGINAL WETTED PERIMETER
AREA = ~2550m²

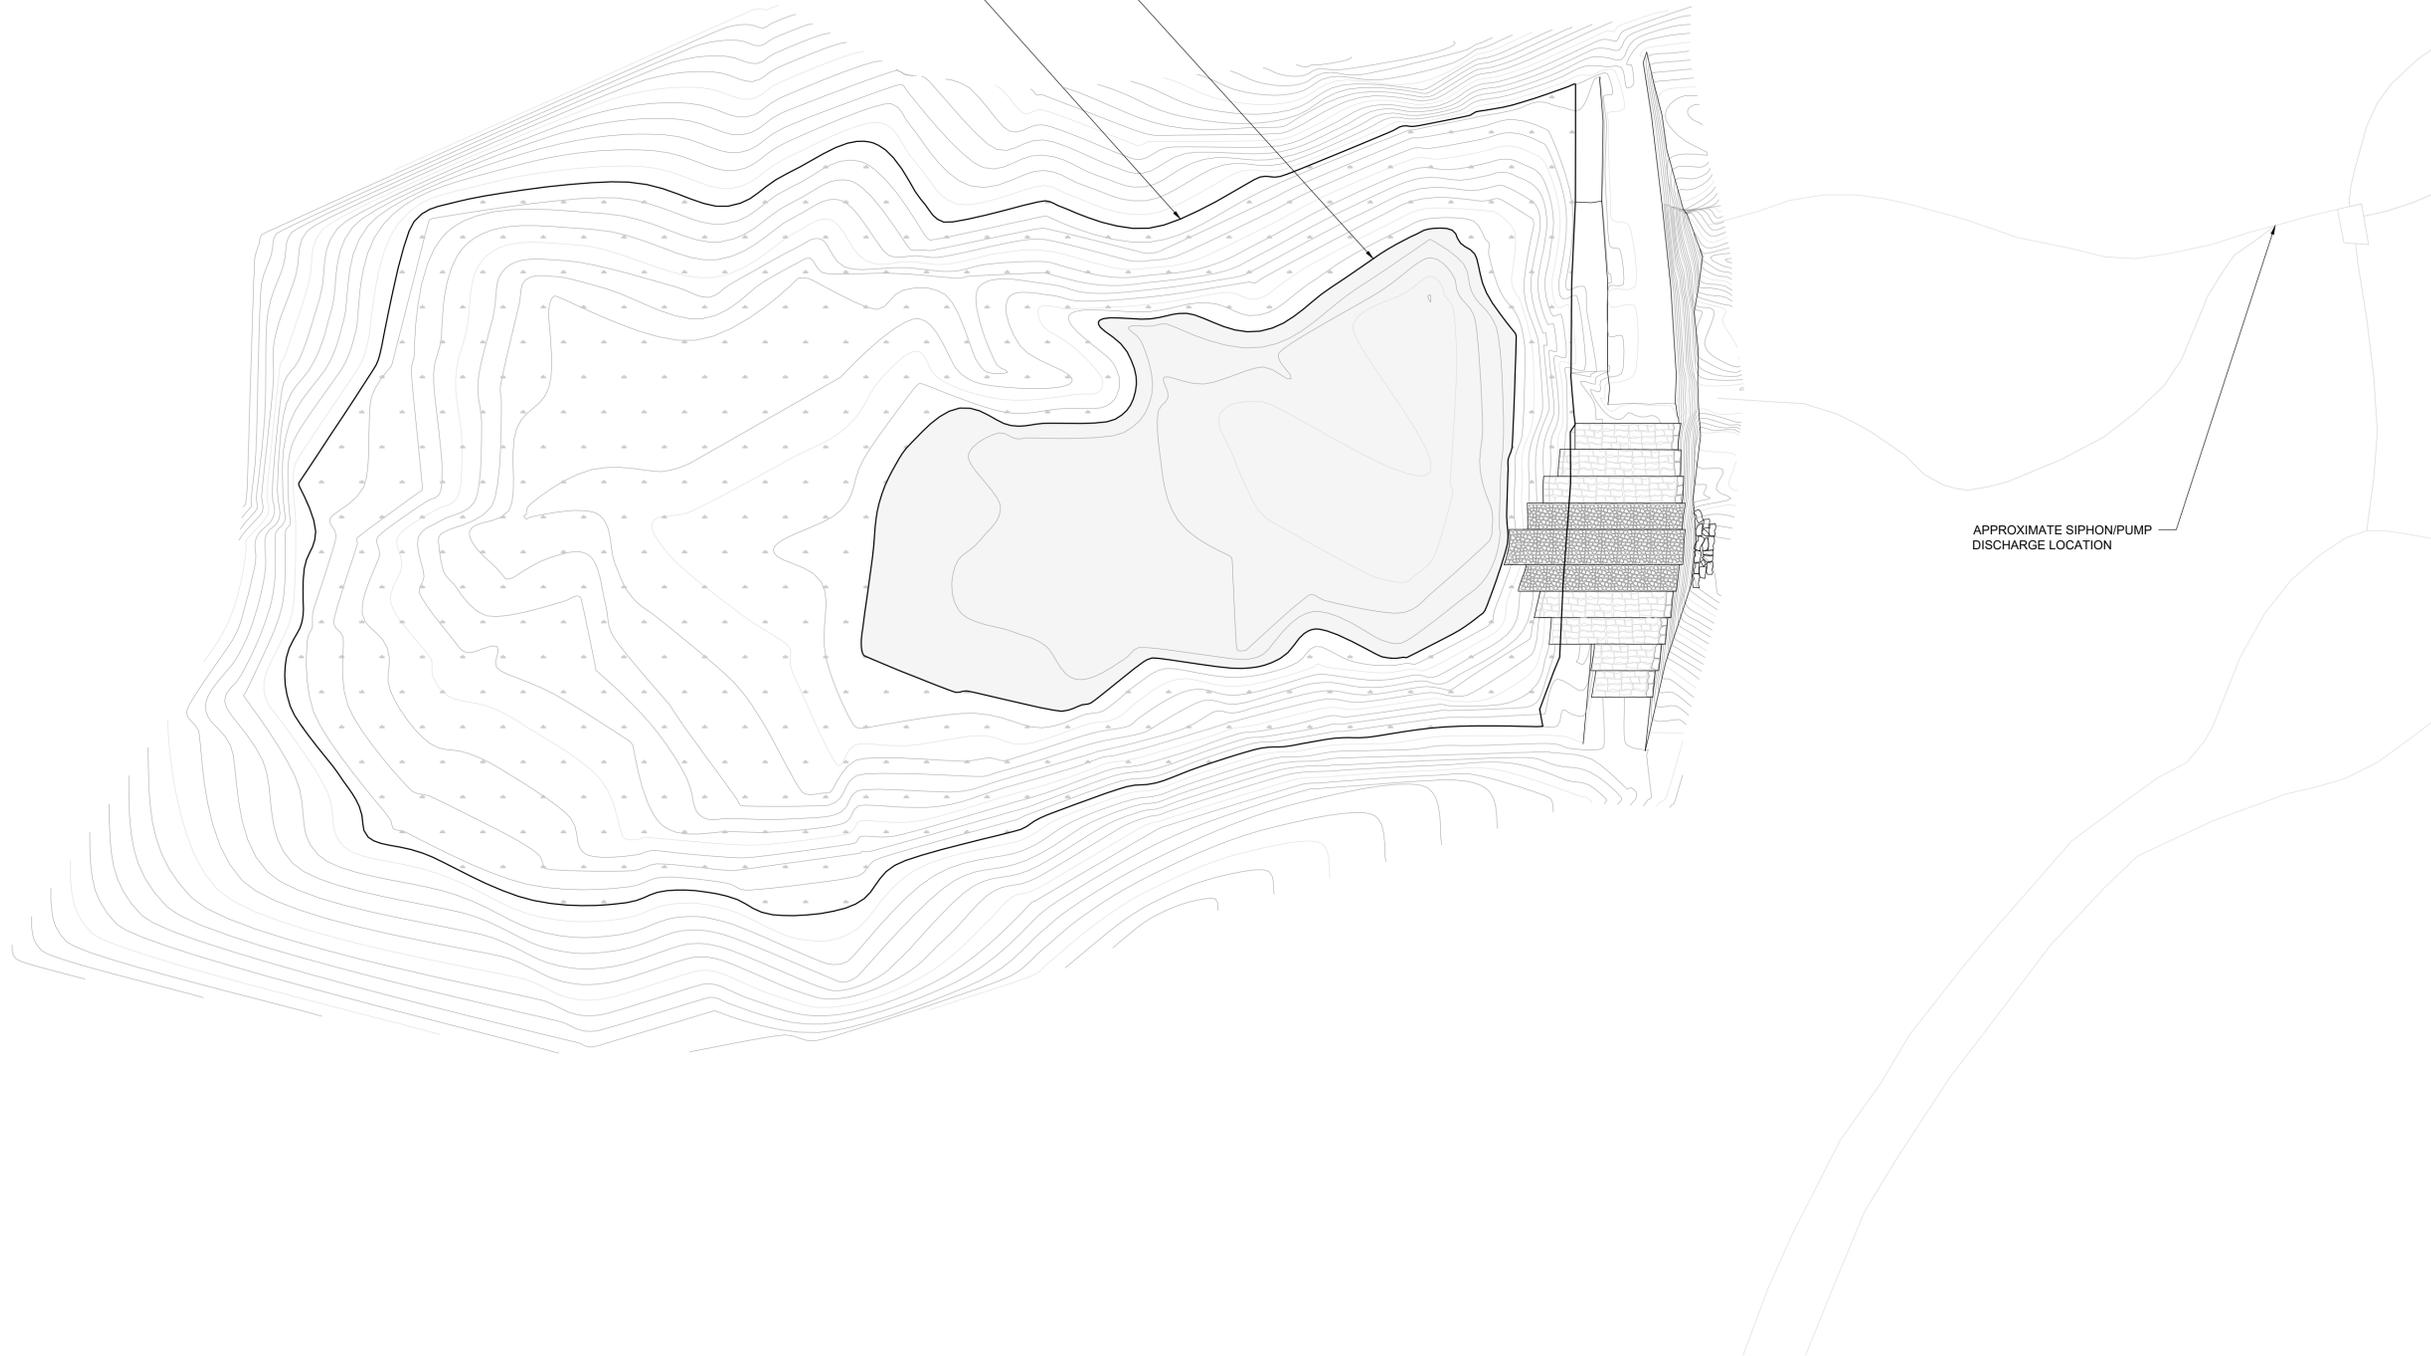

APPROXIMATE SIPHON/PUMP
DISCHARGE LOCATION

NOTES:

- DO NOT SCALE FROM THIS DRAWING USE FIGURED DIMENSIONS ONLY.
- ALL DIMENSIONS IN MILLIMETRES UNLESS NOTED OTHERWISE.
- ALL LEVELS IN METRES RELATIVE TO ORDNANCE DATUM.
- PRIOR TO COMMENCING ANY CONSTRUCTION THE CONTRACTOR SHALL BE RESPONSIBLE FOR CONFIRMING THE LOCATIONS, DIMENSIONS AND LEVELS OF ALL EXISTING ASSETS TO WHICH THE PROPOSED WORKS INTERFACE. ANY VARIATIONS BETWEEN ACTUAL AND THAT SHOWN ON THE DRAWINGS SHALL BE IMMEDIATELY DRAWN TO THE ATTENTION OF THE EMPLOYER.
- THE CONTRACTOR IS TO VERIFY THE PRESENCE AND DETAILS OF ALL EXISTING STRUCTURES, PIPELINES AND OTHER SERVICES PRIOR TO COMMENCEMENT OF THE WORKS.
- ALL WORK IS TO COMPLY WITH REQUIREMENTS OF THE SPECIFICATIONS AND STANDARDS AS STATED IN THE WORKS INFORMATION.
- SURVEY INFORMATION TAKEN FROM NHTB CONSULTANCY 0689-001 SUPPLIED BY NRW.

Rev	Date	Description	Drawn	Check	Approv
P01	13MAR20	FOR INFORMATION	NT	DS	AH

Client

NATURAL RESOURCES WALES
 PROJECT:
PRINCE LLEWELYN RESERVOIR

Site	Client
Prince Llewelyn	Natural Resources Wales Ty Cambria, 29 Newport Road Cardiff CF24 0TP +44 (0) 300 065 3000 www.naturalresources.wales

ARCADIS Design & Consultancy for natural and built assets
 Registered office:
 Arcadis House
 34 York Way
 London
 N1 9AB
 www.arcadis.com

Coordinating office:
 Chamberlain House
 1 Research Way, Derriford
 Plymouth PL6 8BU
 Tel: +44 (0)1752 689 000

TITLE:

WETTED PERIMETER

Designed	N.Thompson	Signed	NT	Date	13MAR20
Drawn	N.Thompson	Signed	NT	Date	13MAR20
Checked	D.Santoro	Signed	DS	Date	13MAR20
Approved	A.Holt	Signed	AH	Date	13MAR20
Scale:	As Shown	Datum:	ODN		
Original Size:	A1	Grid:	OS		
Suitability Code:	S2	Project Number:	10035306		

Suitability Description:
FOR INFORMATION

Drawing Number:	10035306-ARC-XX-XX-DR-RE-0018	Revision:	P01
-----------------	-------------------------------	-----------	-----

