




REPRODUCED FROM ORDNANCE SURVEY 1:50,000 MAP WITH THE PERMISSION OF THE CONTROLLER OF HER MAJESTY'S STATIONERY OFFICE. © CROWN COPYRIGHT, LICENCE NUMBER AL50604A.

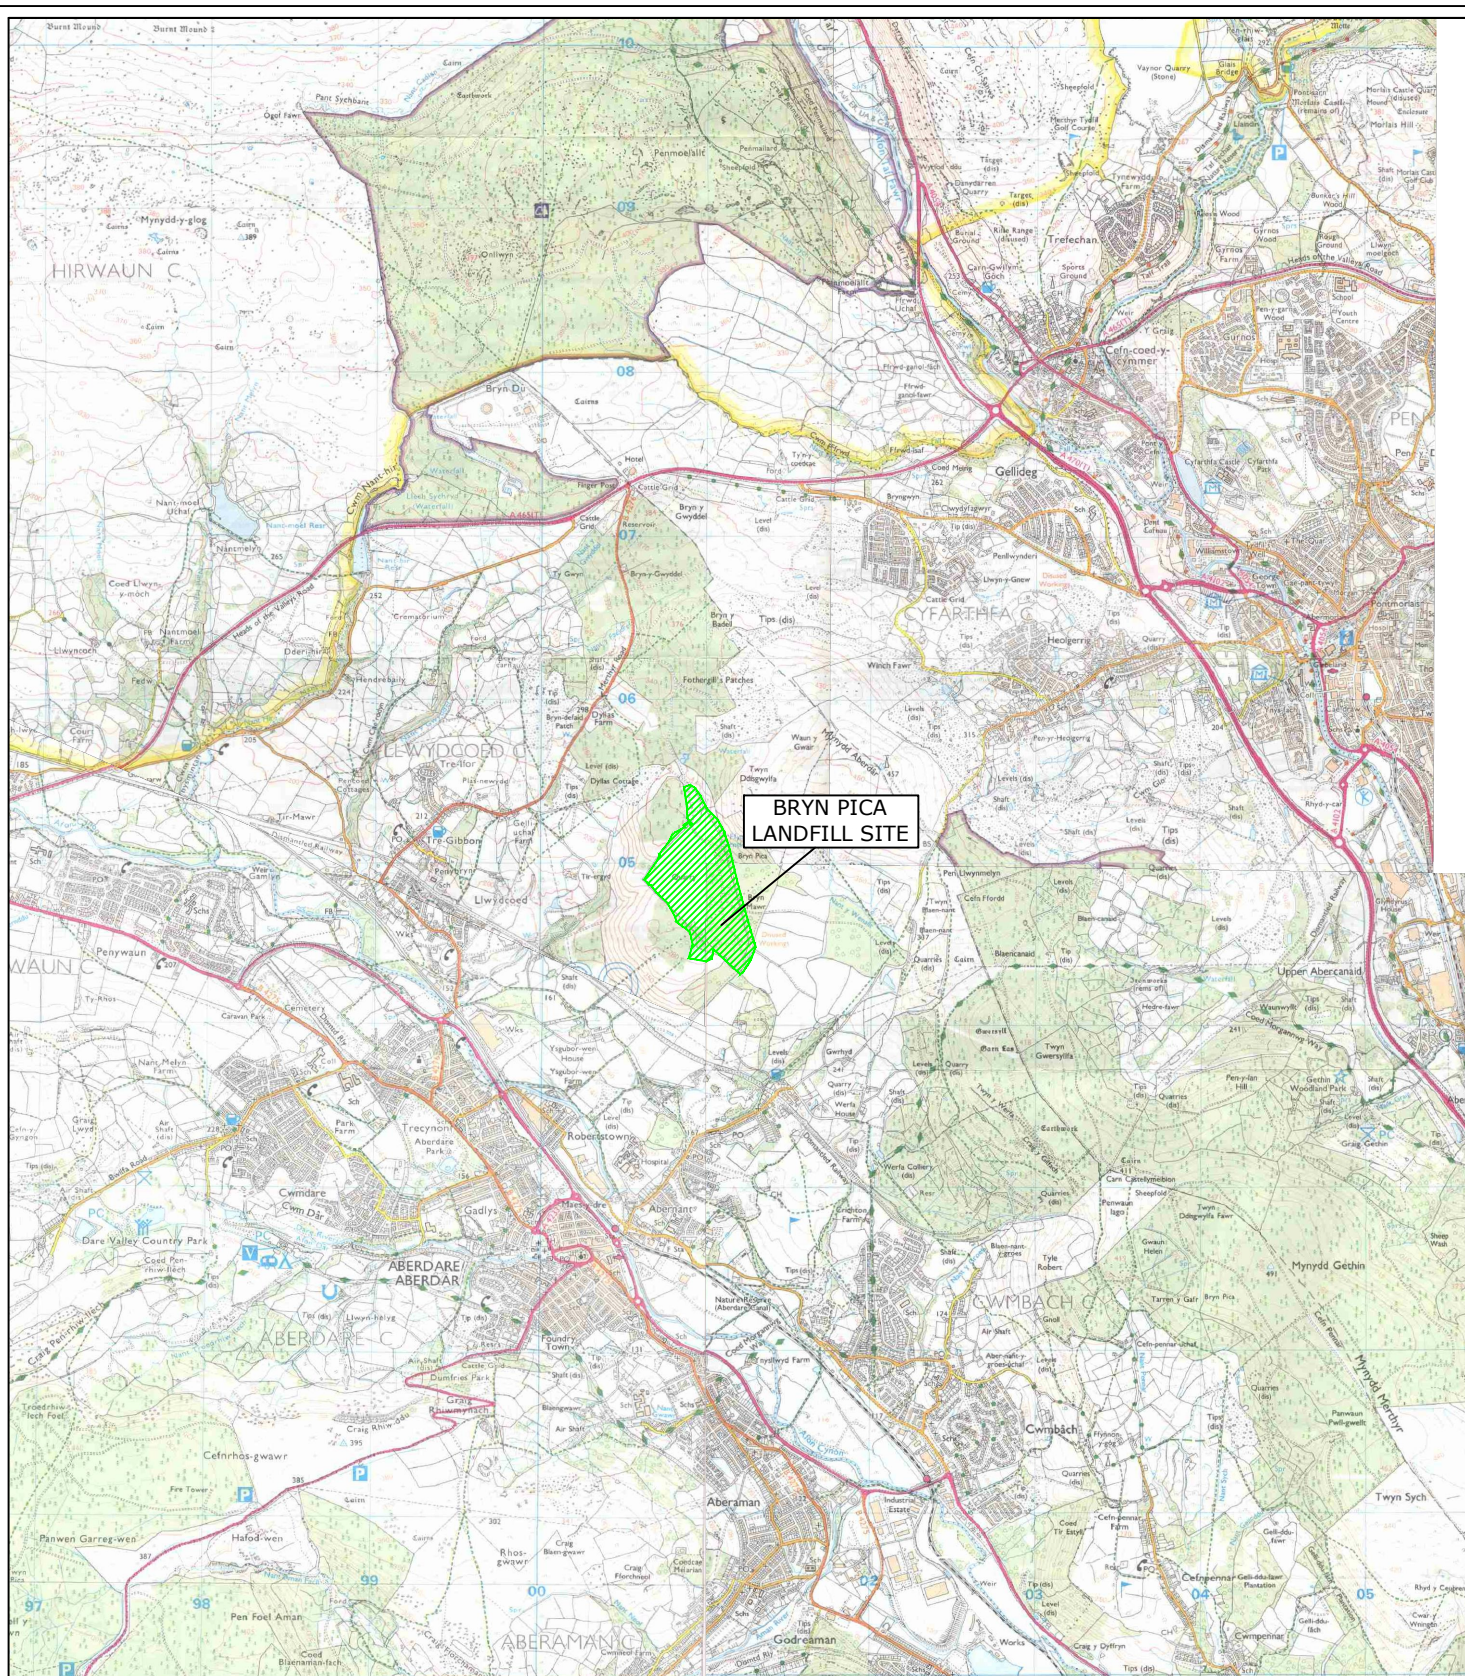

AMGEN CYMRU
BRYN PICA
LLWYDGOED
ABERDARE
CF44 0BX

JOB TITLE

BRYN PICA WASTE MANAGEMENT FACILITY ANNUAL REPORT 2018

DRAWING TITLE

SITE LOCATION PLAN

REV.	DESCRIPTION	DATE
DRAWN	A.P.W.	30/01/20
DATE		
APPROVED	L.F.	30/01/20
DATE		
SCALE	1:50,000	
SHEET	A4	
DRAWING NO.	AC2020/ENV/01/001	
STATUS	FOR COMMENT ☐	
FOR APPROVAL ☐		
DRAFT ☐		
FINAL ☒		