


Paul Bowen *B.Sc.(Hons) MRICS*
Chartered Surveyor

1, Awel y Mor
Longdown Bank
St.Dogmaels
SA43 3DA

Tel : 01239 621239
e-mail : paulwbowen@gmail.com
PROPERTY
Designs

Job Title	Drawing Type	Scale	Issue	Date	Drg. No.	Paper Size
Ellwood & Bryony, Ludchurch, Pembrokeshire	Block Plan showing property positions in relation to Welsh Water Foul Water drainage system on Egypt Meadow	1 : 500	Environmental Permit Application -NRW	Aug' 2019	17/161/13	A3

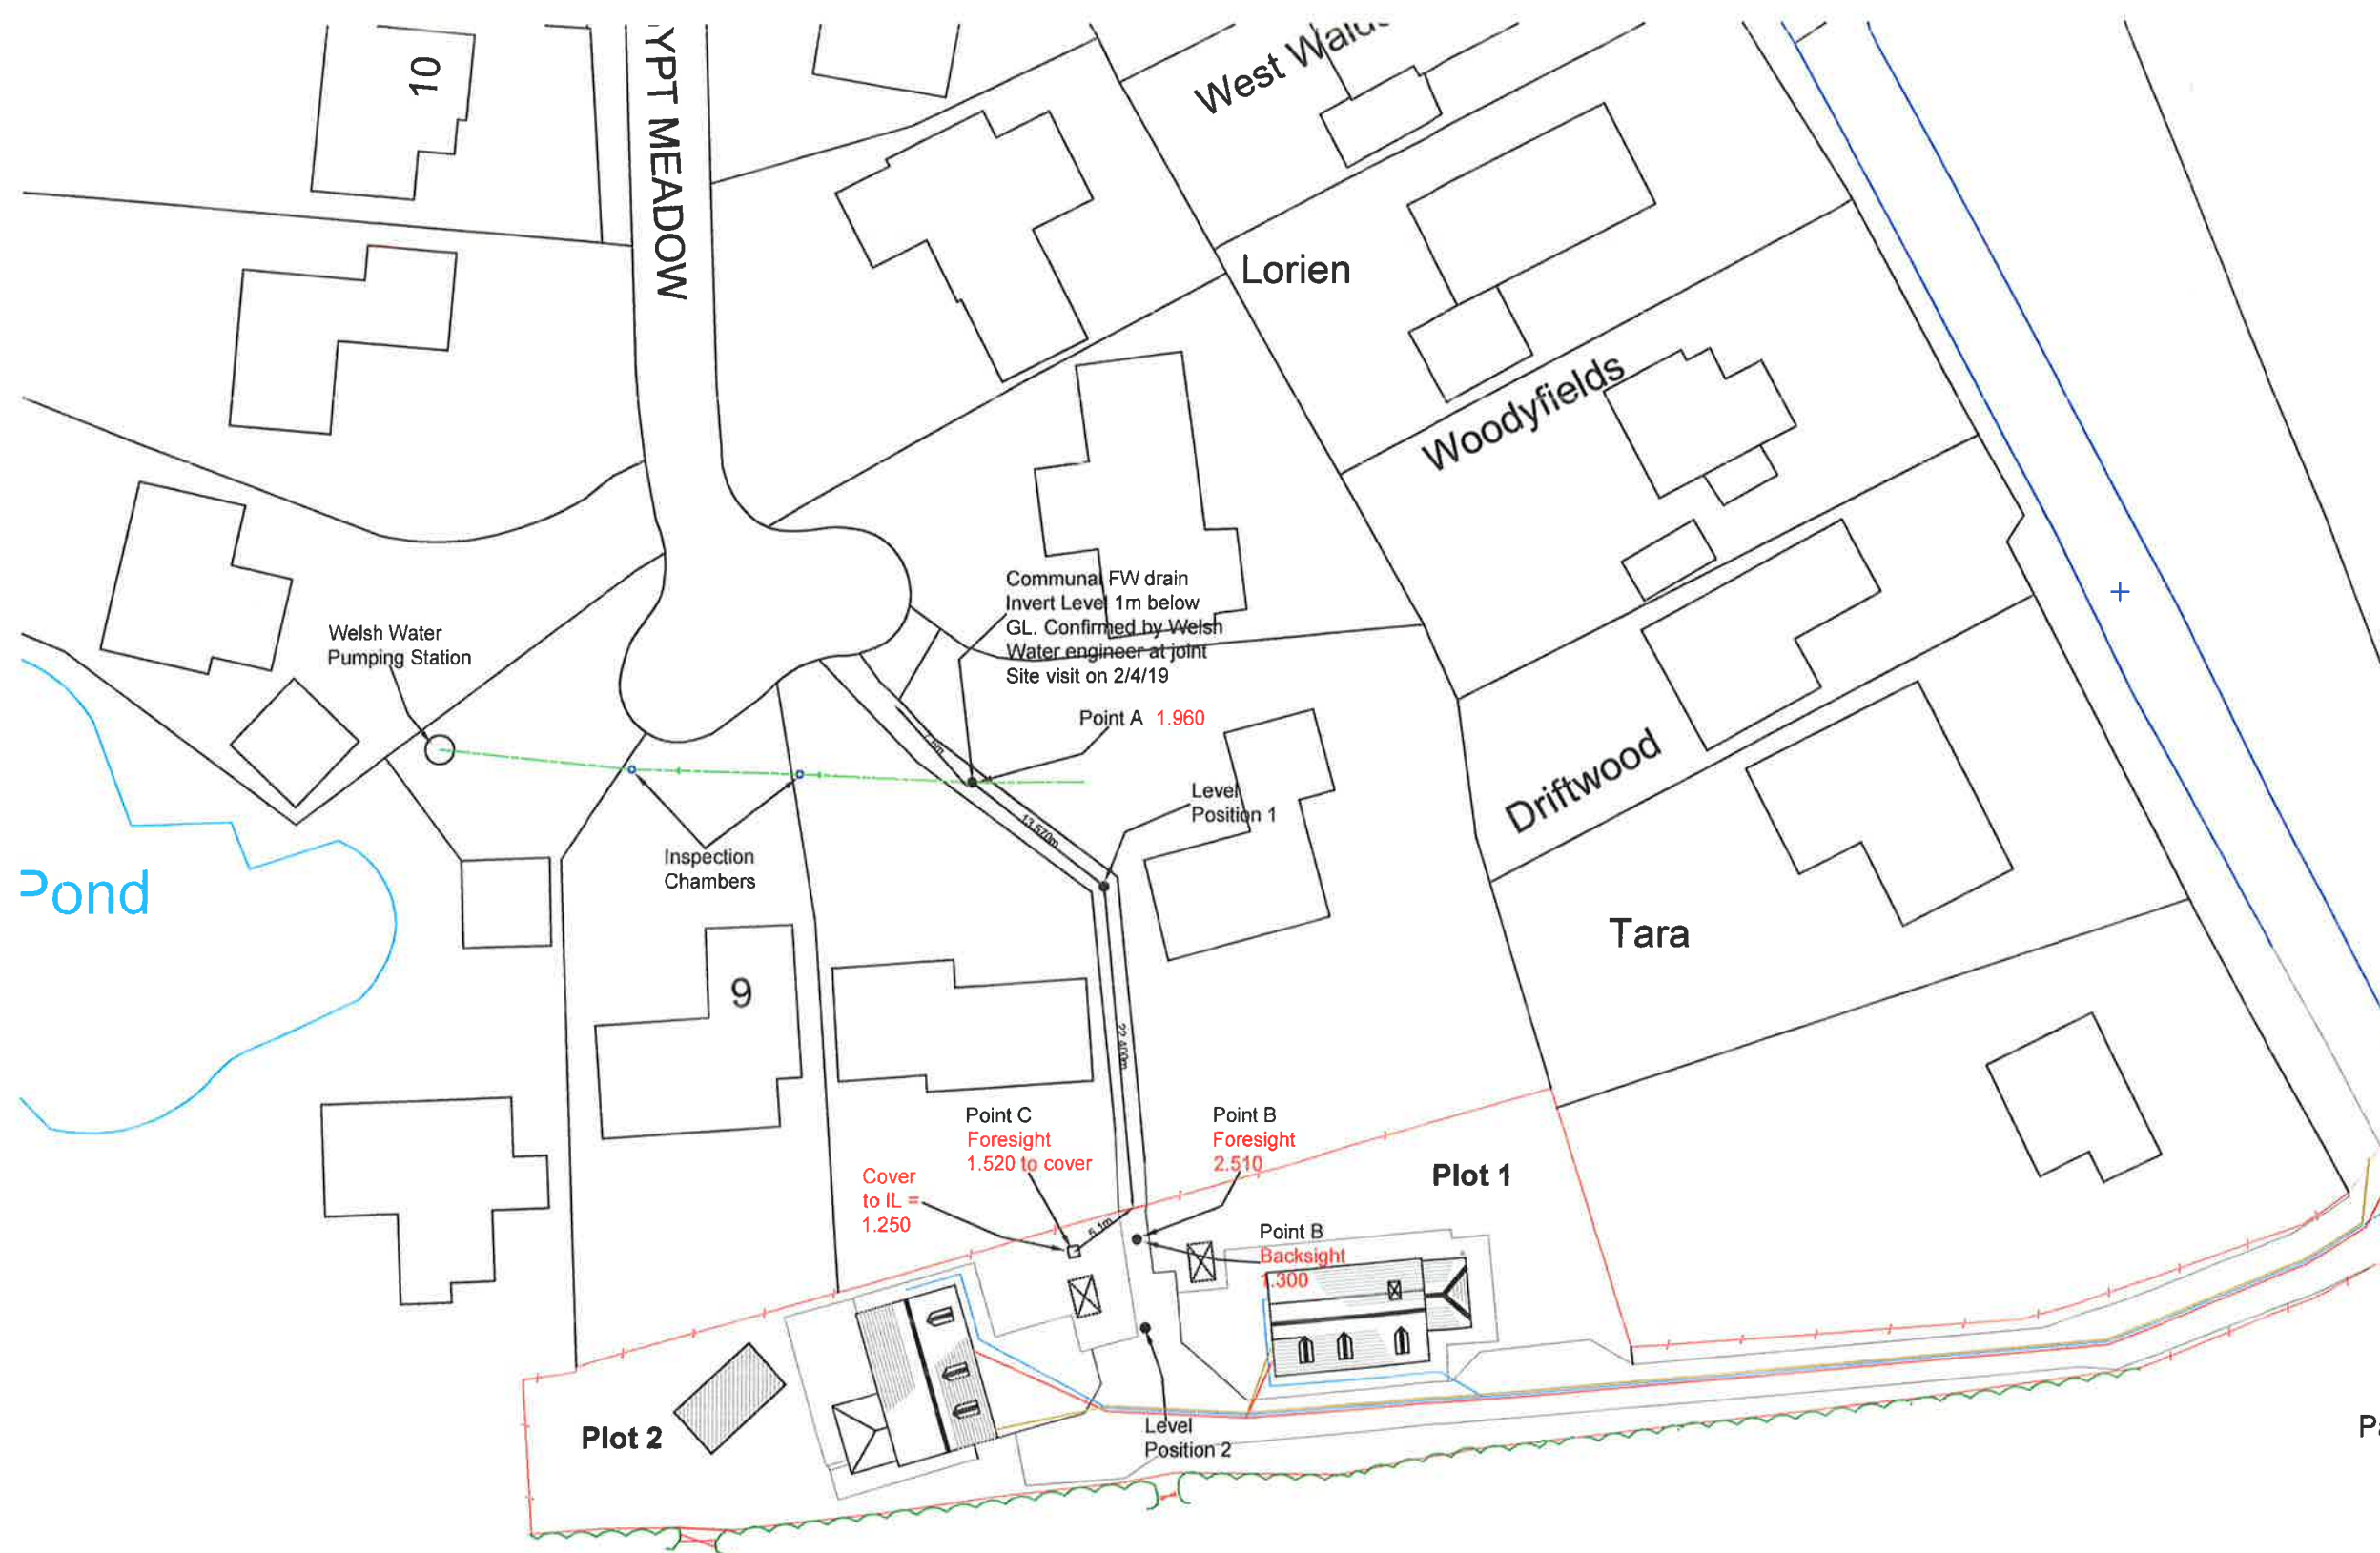

Paul Bowen *B.Sc.(Hons) MRICS*
Chartered Surveyor

1, Awel y Mor
Longdown Bank
St.Dogmaels
SA43 3DA

Tel : 01239 621239
e-mail : paulwbowen@gmail.com

PROPERTY
Designs

Job Title	Drawing Type	Scale	Issue	Date	Drg. No.	Paper Size
Ellwood & Bryony, Ludchurch, Pembrokeshire	Block Plan showing property positions in relation to Welsh Water Foul Water drainage system on Egypt Meadow	1 : 500	NRW	Aug'2019	17/161/12	A3