




101 / 01 - Long Section Through Eel Pass  
1:25

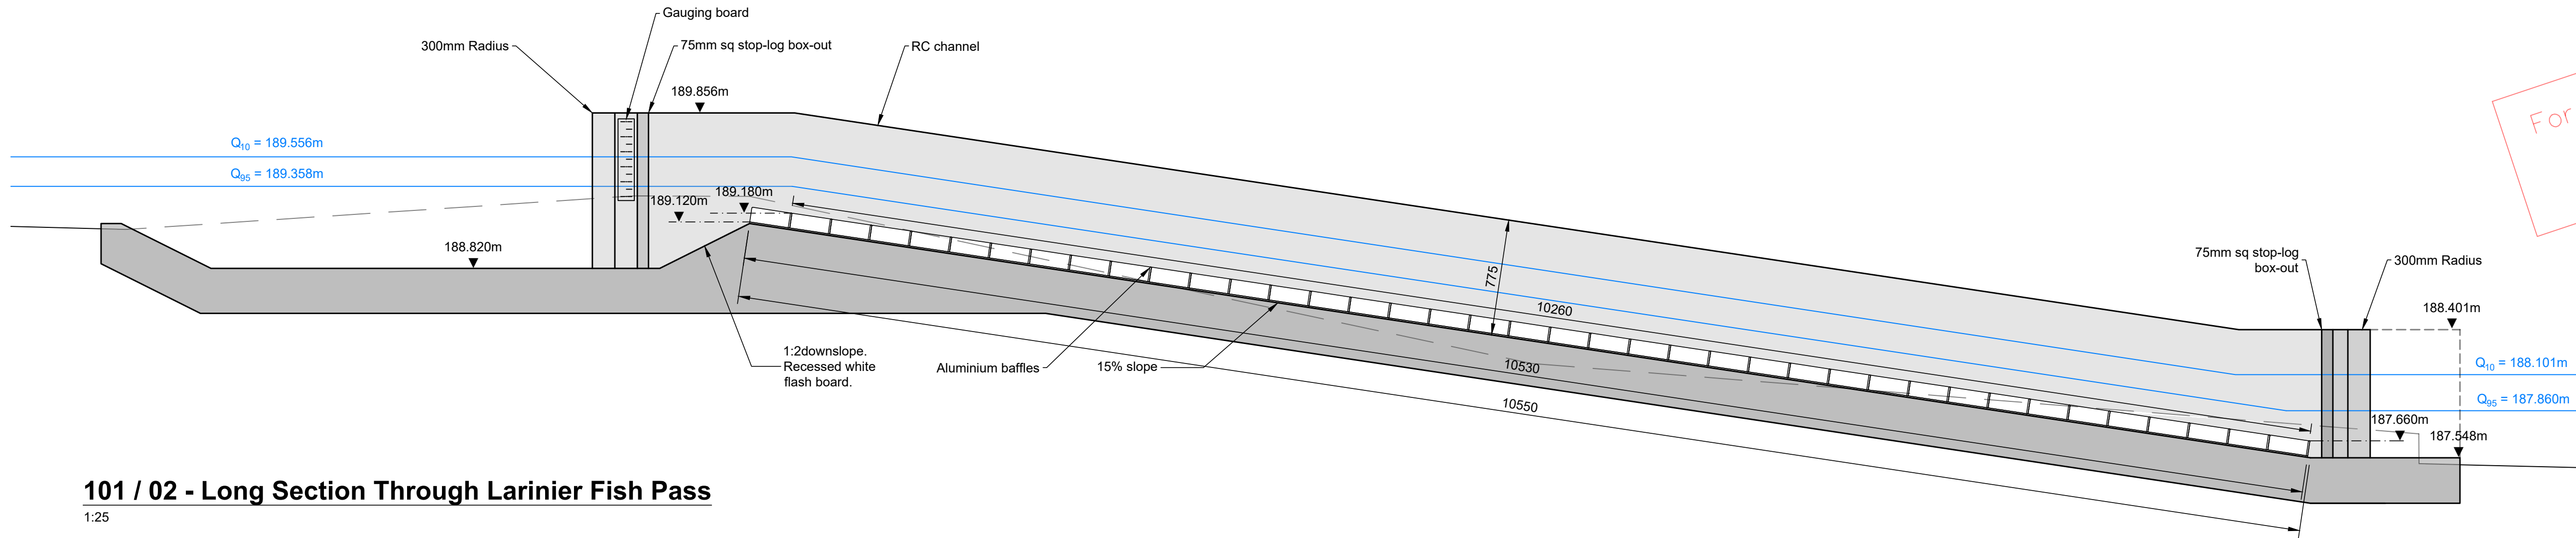


101 / 02 - Long Section Through Larinier Fish Pass  
1:25

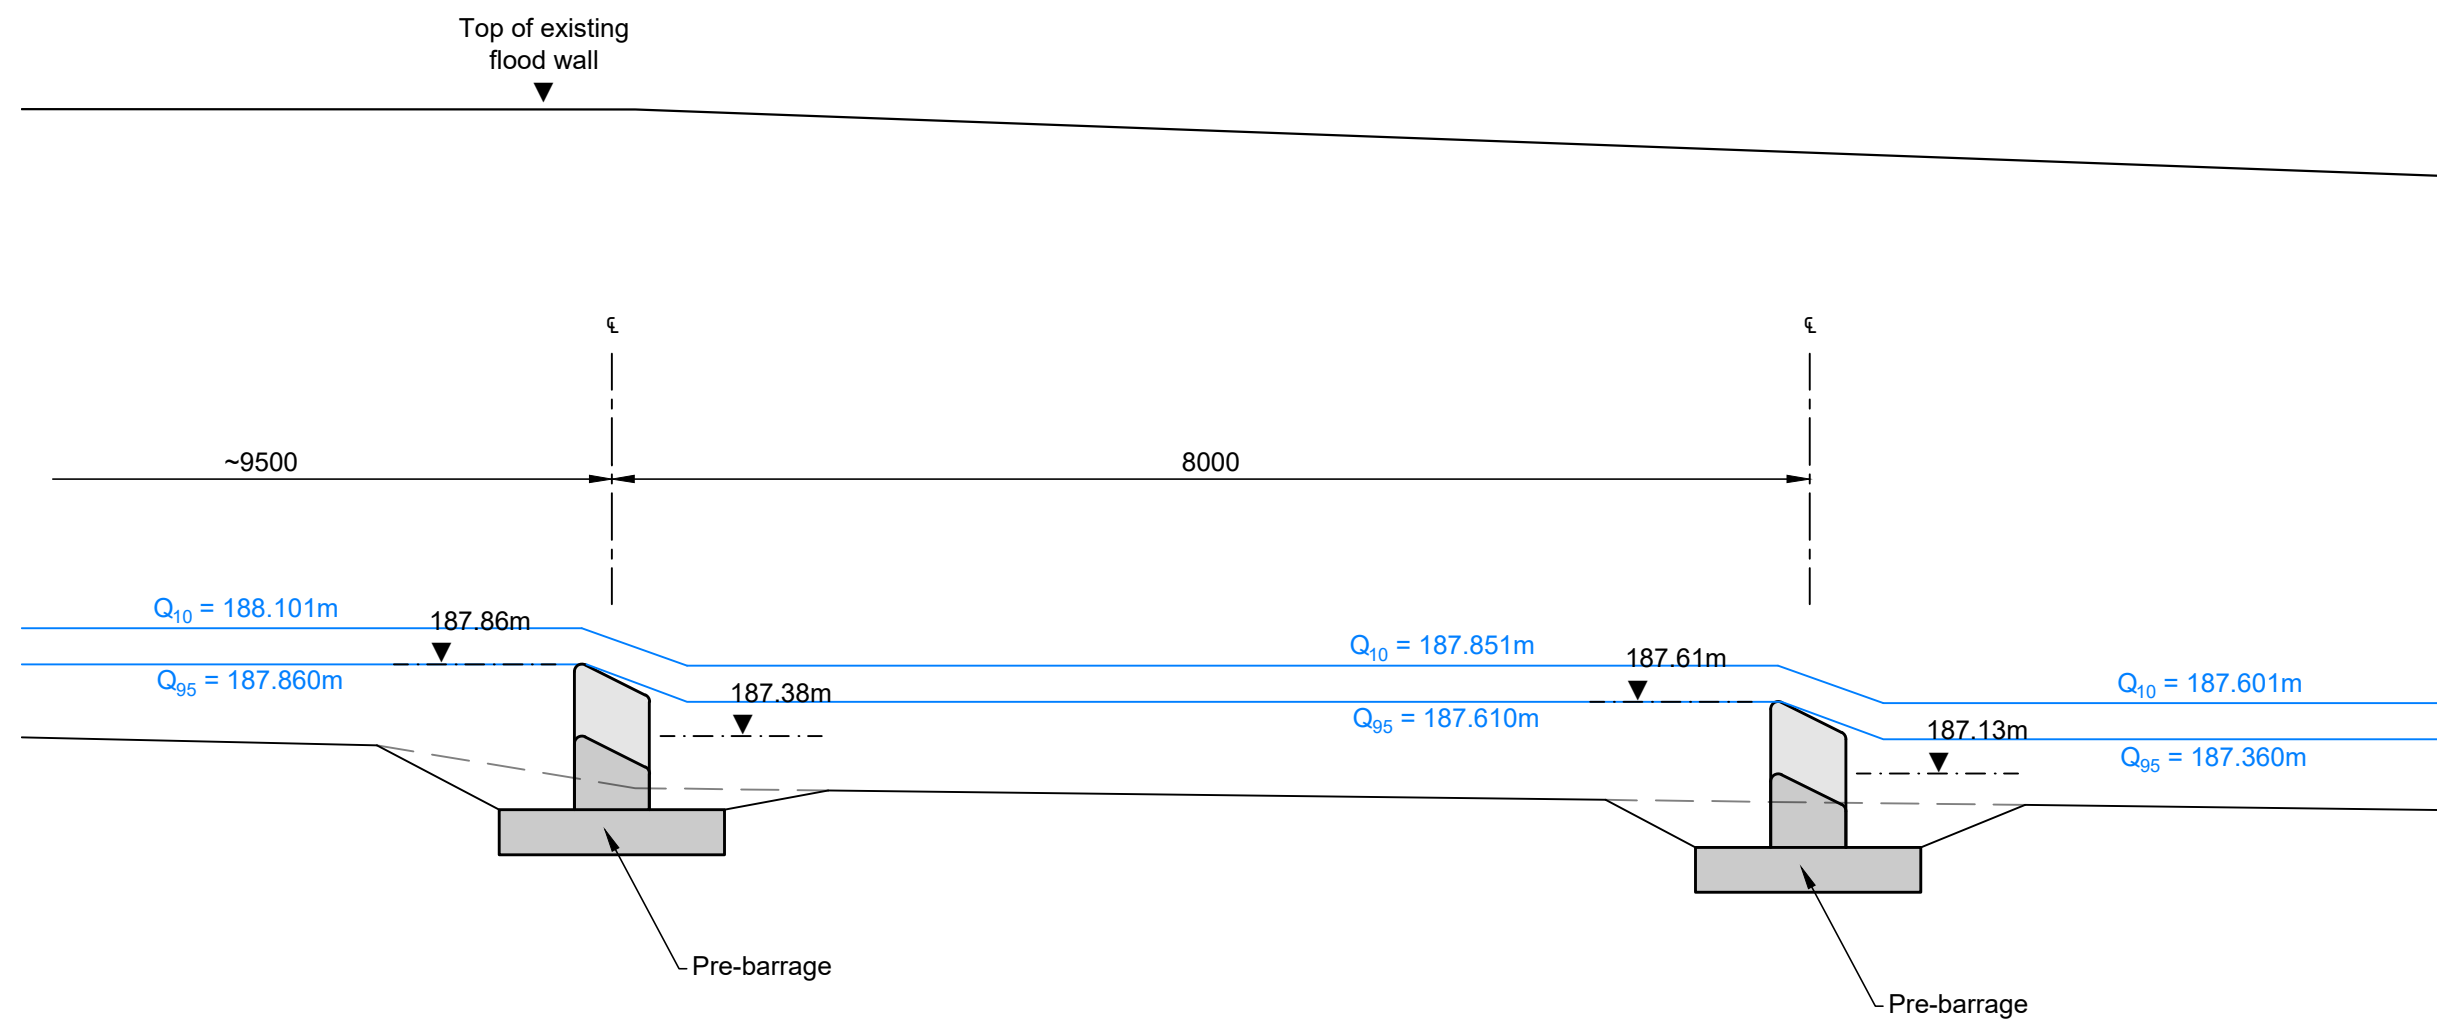

101 / 05 - Long Section Through Downstream Pre-Barrages  
1:50

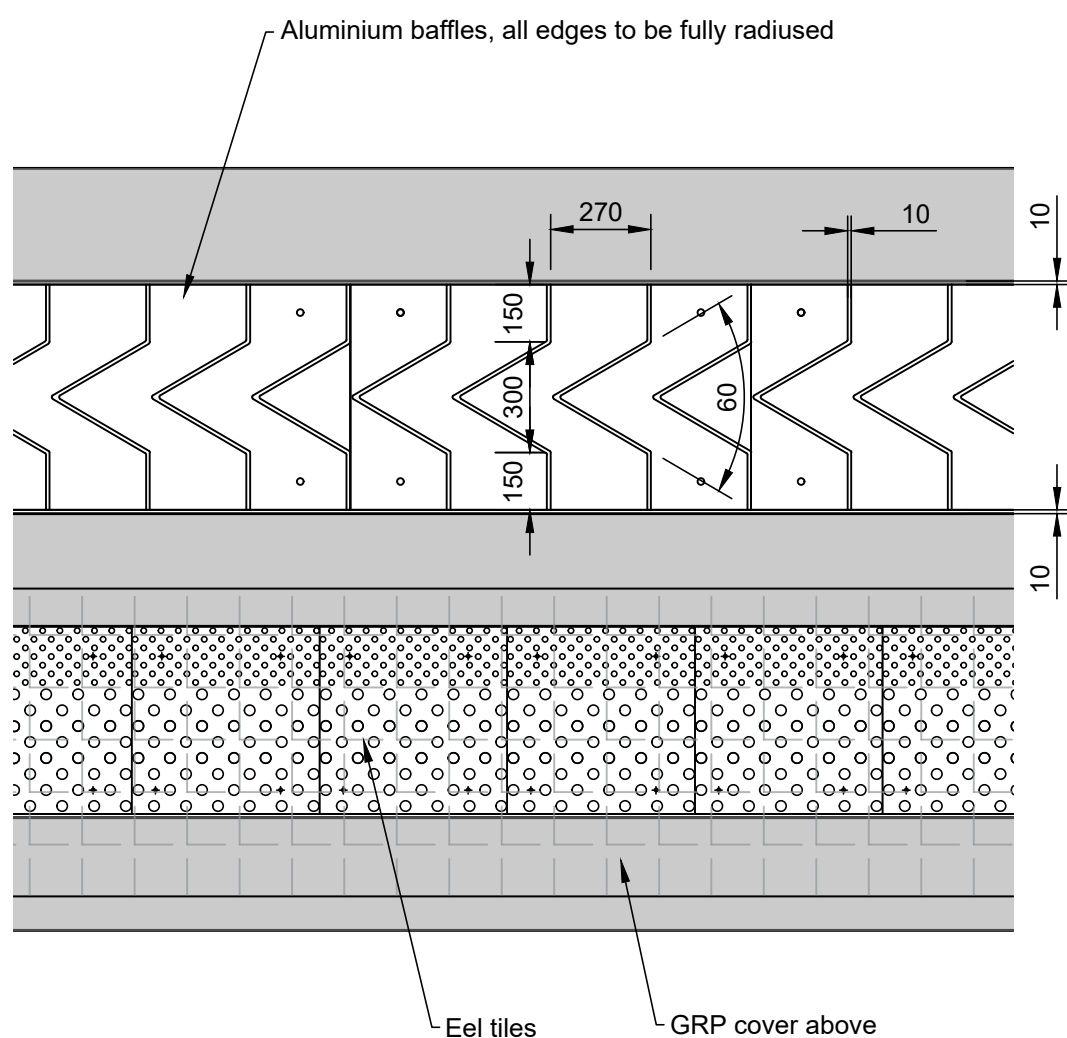

101 / 04 - Larinier Baffle & Eel Tile Typical Plan  
1:20

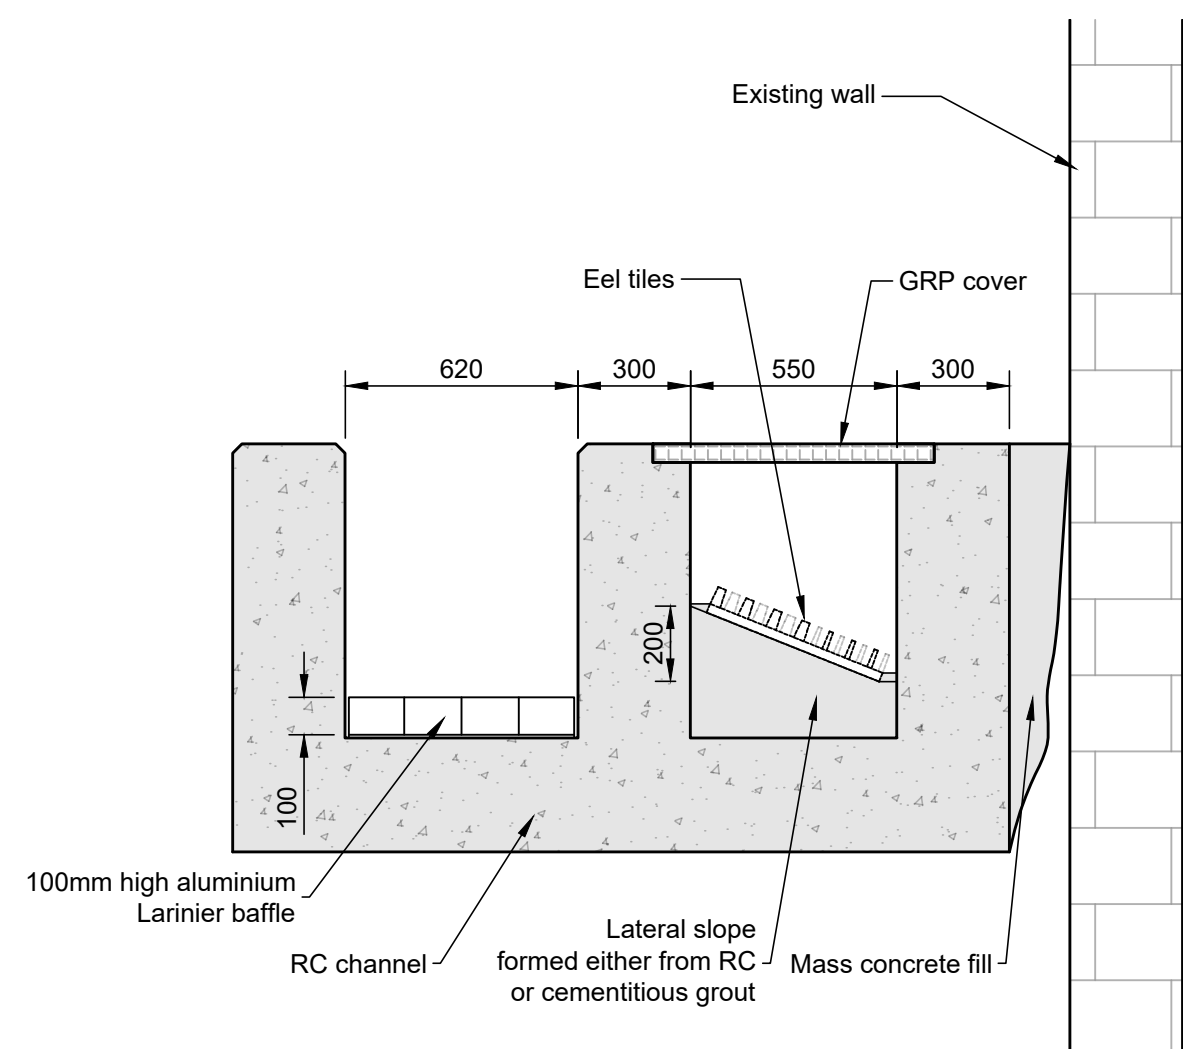

101 / 03 - Section Through Pass  
1:20

NOTES:

**1. DIMENSIONS:**

- Are in millimetres unless otherwise stated.
- Marked thus (\*) are approximate.
- All levels are in metres to Site Datum.

**2. SPECIFICATION:**

All works to be carried out in accordance with the Environment Agency Minimum Technical Requirements which shall be the Civil Engineering Specification for the Water Industry (CESWI). All technical requirements clauses apply unless stated as deleted, amended or augmented in accordance with the EA WEM Contract Works Information documentation.

For information Purposes only  
Not for construction

A01	Outline Design	05 / 03 / 20
Issue	Description	Date
Status	Outline Design	
Scales	As shown	Current Issue Signatures
Original Size	A1	Author M. Giblin
Datum	N/A	Checker G. Bilotta
Grid	N/A	Approver T. Coe
Filename:	© Copyright reserved	
Client		
PROJECT	02769 Gas Works Fish Pass	
TITLE	Outline Design Sections and Details	
Drawing No.	Project No.	Issue
0101	- 02769	- A01