


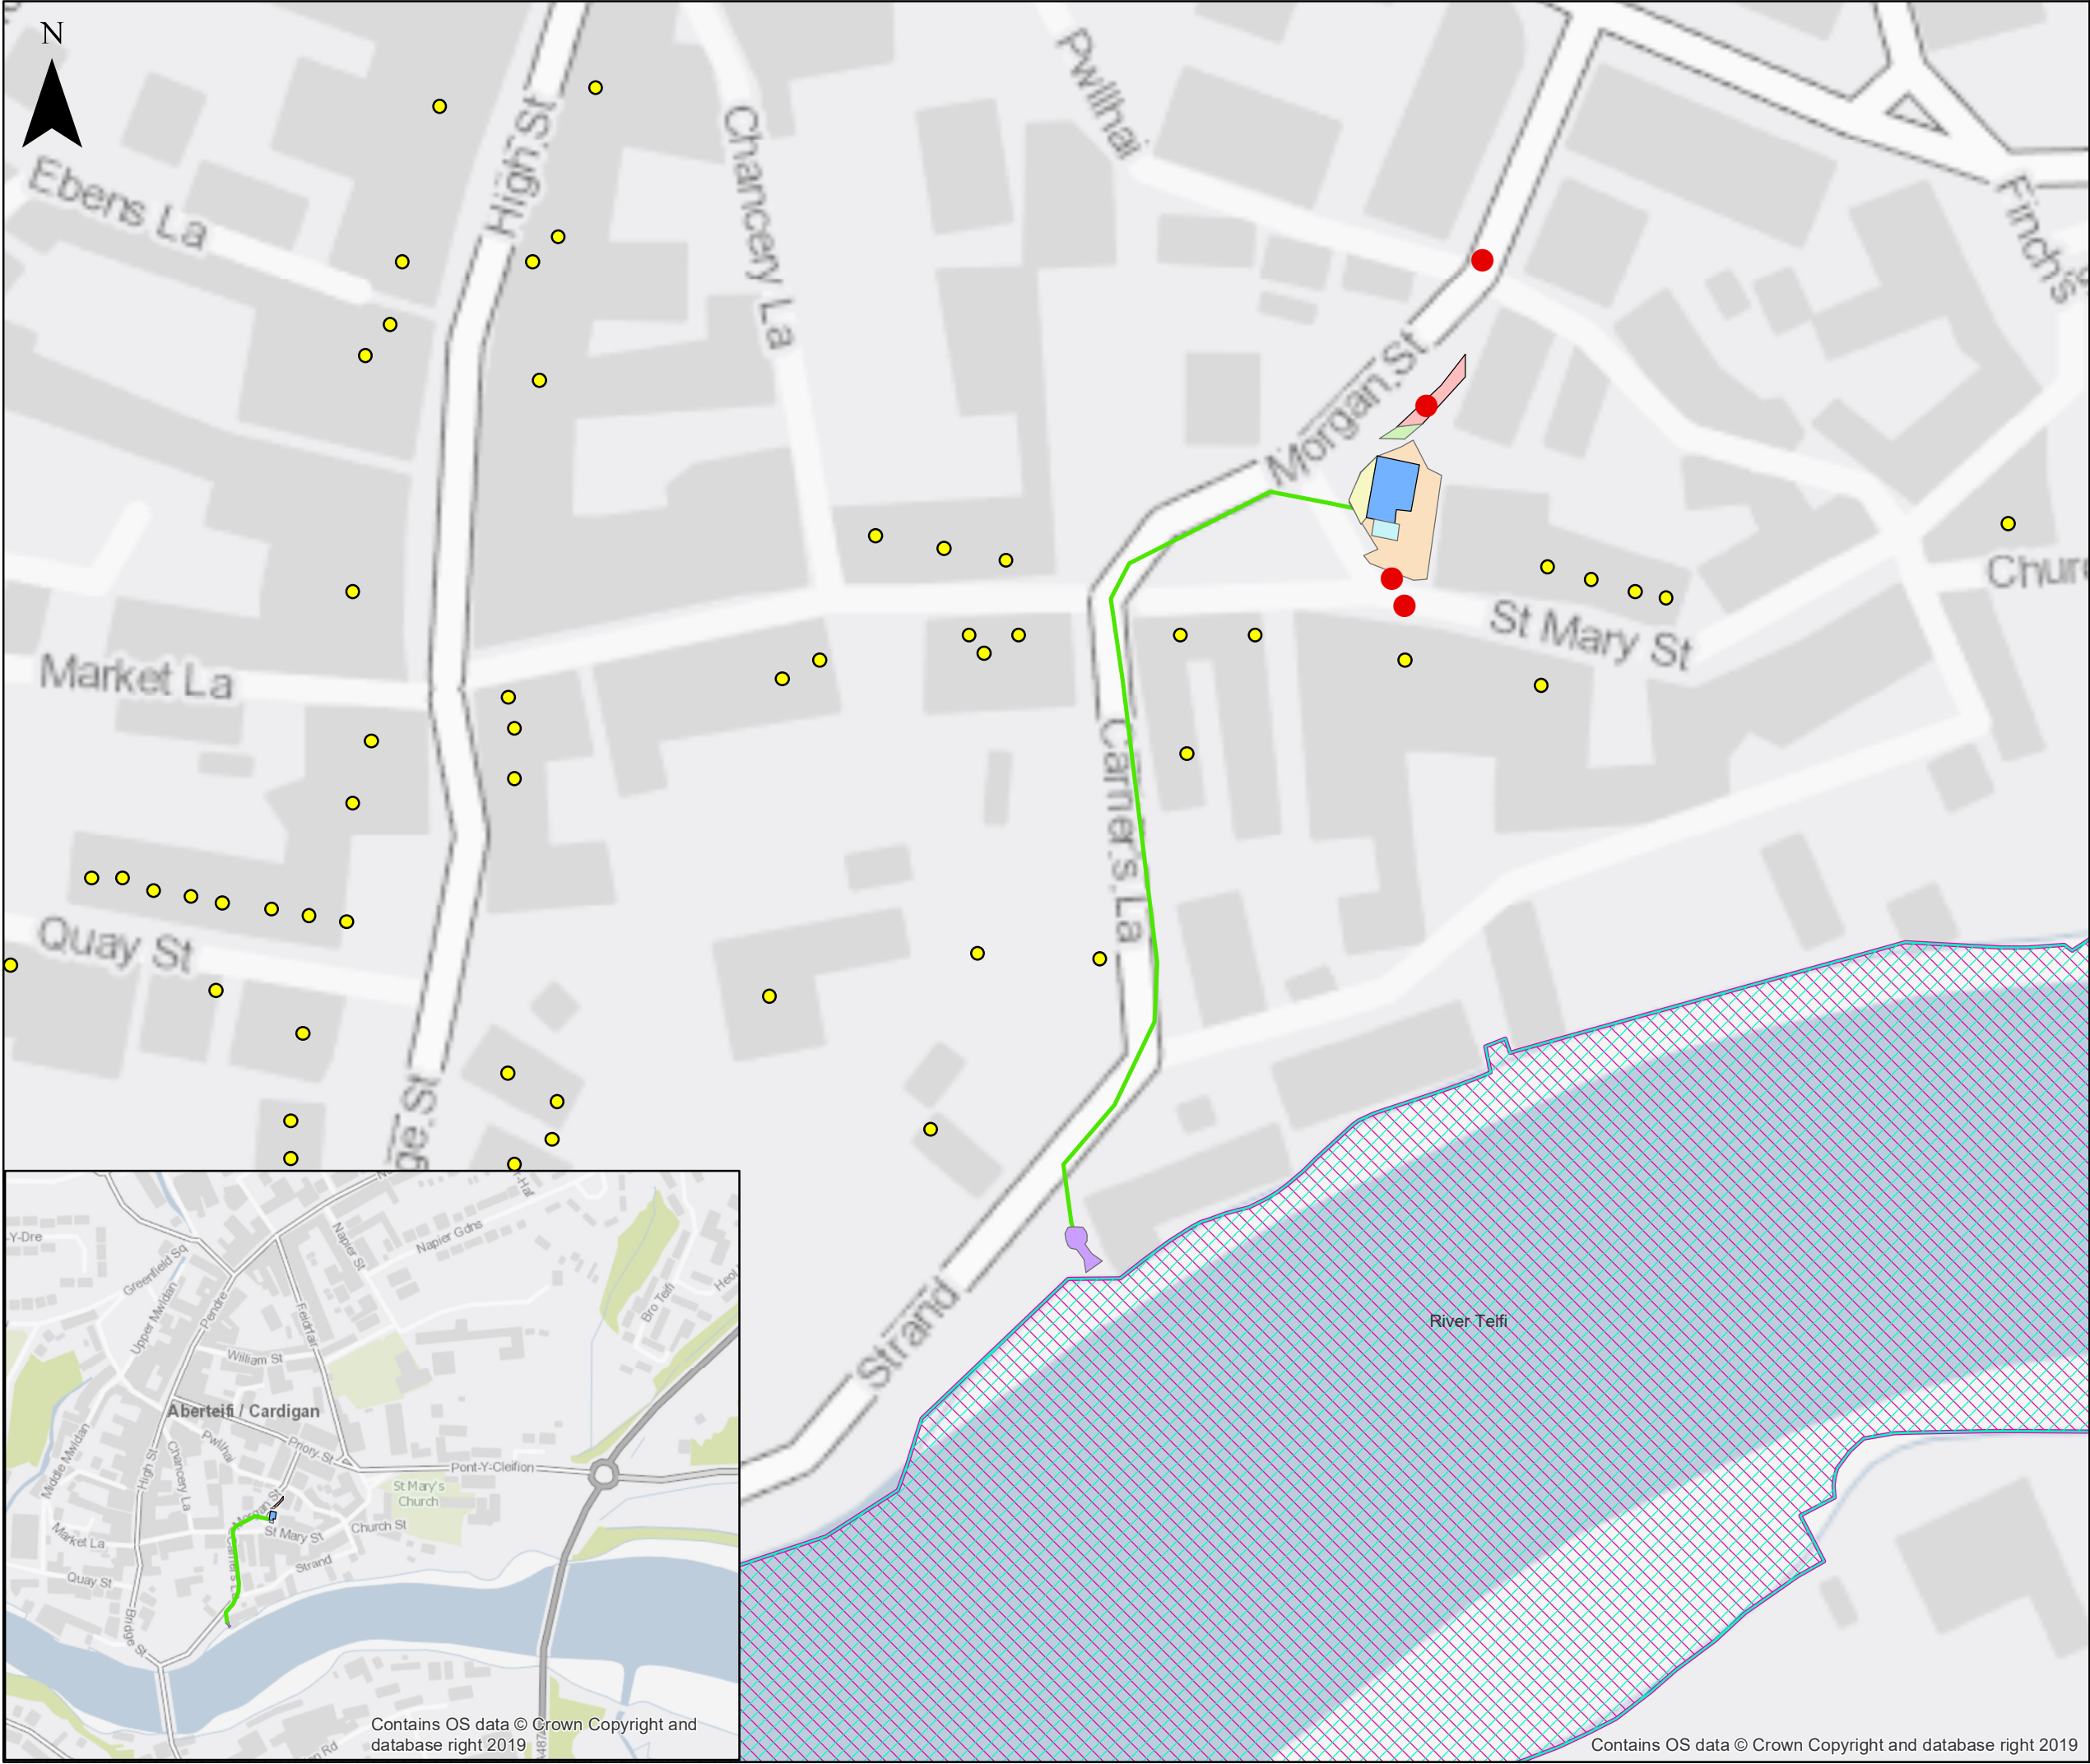

LEGEND

New manhole chamber

New discharge chamber, outfall and headwall

Sewage Pumping Station (SPS) and Motor Control Centre (MCC)

SPS and MCC

Existing block paved highway layby

Proposed extension to block paved highway layby

New planter area

Existing blocked pave area to be regraded

New rising main

Listed Buildings

Sites of Special Scientific Interest (SSSI)

Special Areas of Conservation (SACs)

05102040

Metres

F1	2020-05-18	TK	For Issue	SC	GM	2020-05-18
Rev.	Date.	Drawn	Description.	Chkd.	Appd.	Date.
Capital Delivery Alliance Cynghrair Cyflawni Cyfalaf Ty Awon, Spooner Close, Coed Kernew, Newport, NP108FZ Project Name. Cardigan Lower Town Drawing Title. Cardigan Environmental Constraints Plan Suitability. For Issue Suitability Code. P1 Originator TK Designer CP Date. 2020-05-18 Internal Project Number Scale 1:1,000 Rev. F1 Drawing Number. 001						

Contains OS data © Crown Copyright and database right 2019

Contains OS data © Crown Copyright and database right 2019

THIS DESIGN AND DRAWING IS CONFIDENTIAL AND ALL RIGHTS THEREIN INCLUDING COPYRIGHT AND DESIGN RIGHT ARE THE PROPERTY OF DWR CYMRU CYFYNGEDIG AND SHOULD NOT BE DISCLOSED TO A THIRD PARTY OR REPRODUCED WITHOUT PRIOR CONSENT OF DWR CYMRU CYFYNGEDIG ©

A3

THIS MAP IS BASED UPON THE ORDNANCE SURVEY MATERIAL WITH THE PERMISSION OF HER MAJESTY'S STATIONERY OFFICE. © CROWN COPYRIGHT 2015. LICENCE NUMBER: 100017916 2007.
 \\gda\laurope\Cardiff\kuba241000241421\004 Internal Project Data\4-80 GIS\4-84 Map Documents\ENV_Environment\Cardigan Environmental Constraints Plan_1.mxd