

**These are the notes referred to on the following official copy**

**Dyma'r nodiadau y cyfeirir atynt ar y copi swyddogol canlynol.**

The electronic official copy of the title plan follows this message.

Mae'r copi swyddogol electronig o'r cynllun teitl yn dilyn y neges hon.

Please note that this is the only official copy we will issue. We will not issue a paper official copy.

Sylwch mai hwn yw'r unig gopi swyddogol a ddarparwn. Ni fyddwn yn darparu copi swyddogol papur.

This official copy was delivered electronically and when printed will not be to scale. You can obtain a paper official copy by ordering one from HM Land Registry.

Anfonwyd y copi swyddogol hwn yn electronig a phan gaiff ei argraffu ni fydd wrth raddfa. Gallwch gael copi swyddogol papur trwy archebu un o Gofrestrfa Tir EM.


This official copy is issued on 09 November 2017 shows the state of this title plan on 09 November 2017 at 14:47:35. It is admissible in evidence to the same extent as the original (s.67 Land Registration Act 2002). This title plan shows the general position, not the exact line, of the boundaries. It may be subject to distortions in scale. Measurements scaled from this plan may not match measurements between the same points on the ground. This title is dealt with by the HM Land Registry, Wales Office .

Mae'r copi swyddogol hwn a gyhoeddir ar 09 Tachwedd 2017 yn dangos sefyllfa'r cynllun teitl hwn ar 09 Tachwedd 2017 am 14:47:35. Mae'n dderbyniol fel tystiolaeth i'r un graddau â'r gwreiddiol (adran 67 Deddf Cofrestru Tir 2002). Mae'r cynllun teitl hwn yn dangos safle cyffredinol, nid union linell, y terfynau. Gall fod gwyriadau yn y raddfa. Mae'n bosibl na fydd mesuriadau wedi eu graddio o'r cynllun hwn yn cyfateb â mesuriadau rhwng yr un pwyntiau ar y llawr. Gweinyddir y teitl hwn gan Gofrestrfa Tir EM Swyddfa Cymru.

© Crown copyright. Produced by HM Land Registry. Reproduction in whole or in part is prohibited without the prior written permission of Ordnance Survey. Licence Number 100026316.

© Hawlfraint y Goron. Cynhyrchwyd gan Gofrestrfa Tir EM. Gwaherddir atgynhyrchu'r cyfan neu ran heb ganiatâd ysgrifenedig blaenorol yr Arolwg Ordnans. Rhif Trwydded 100026316.



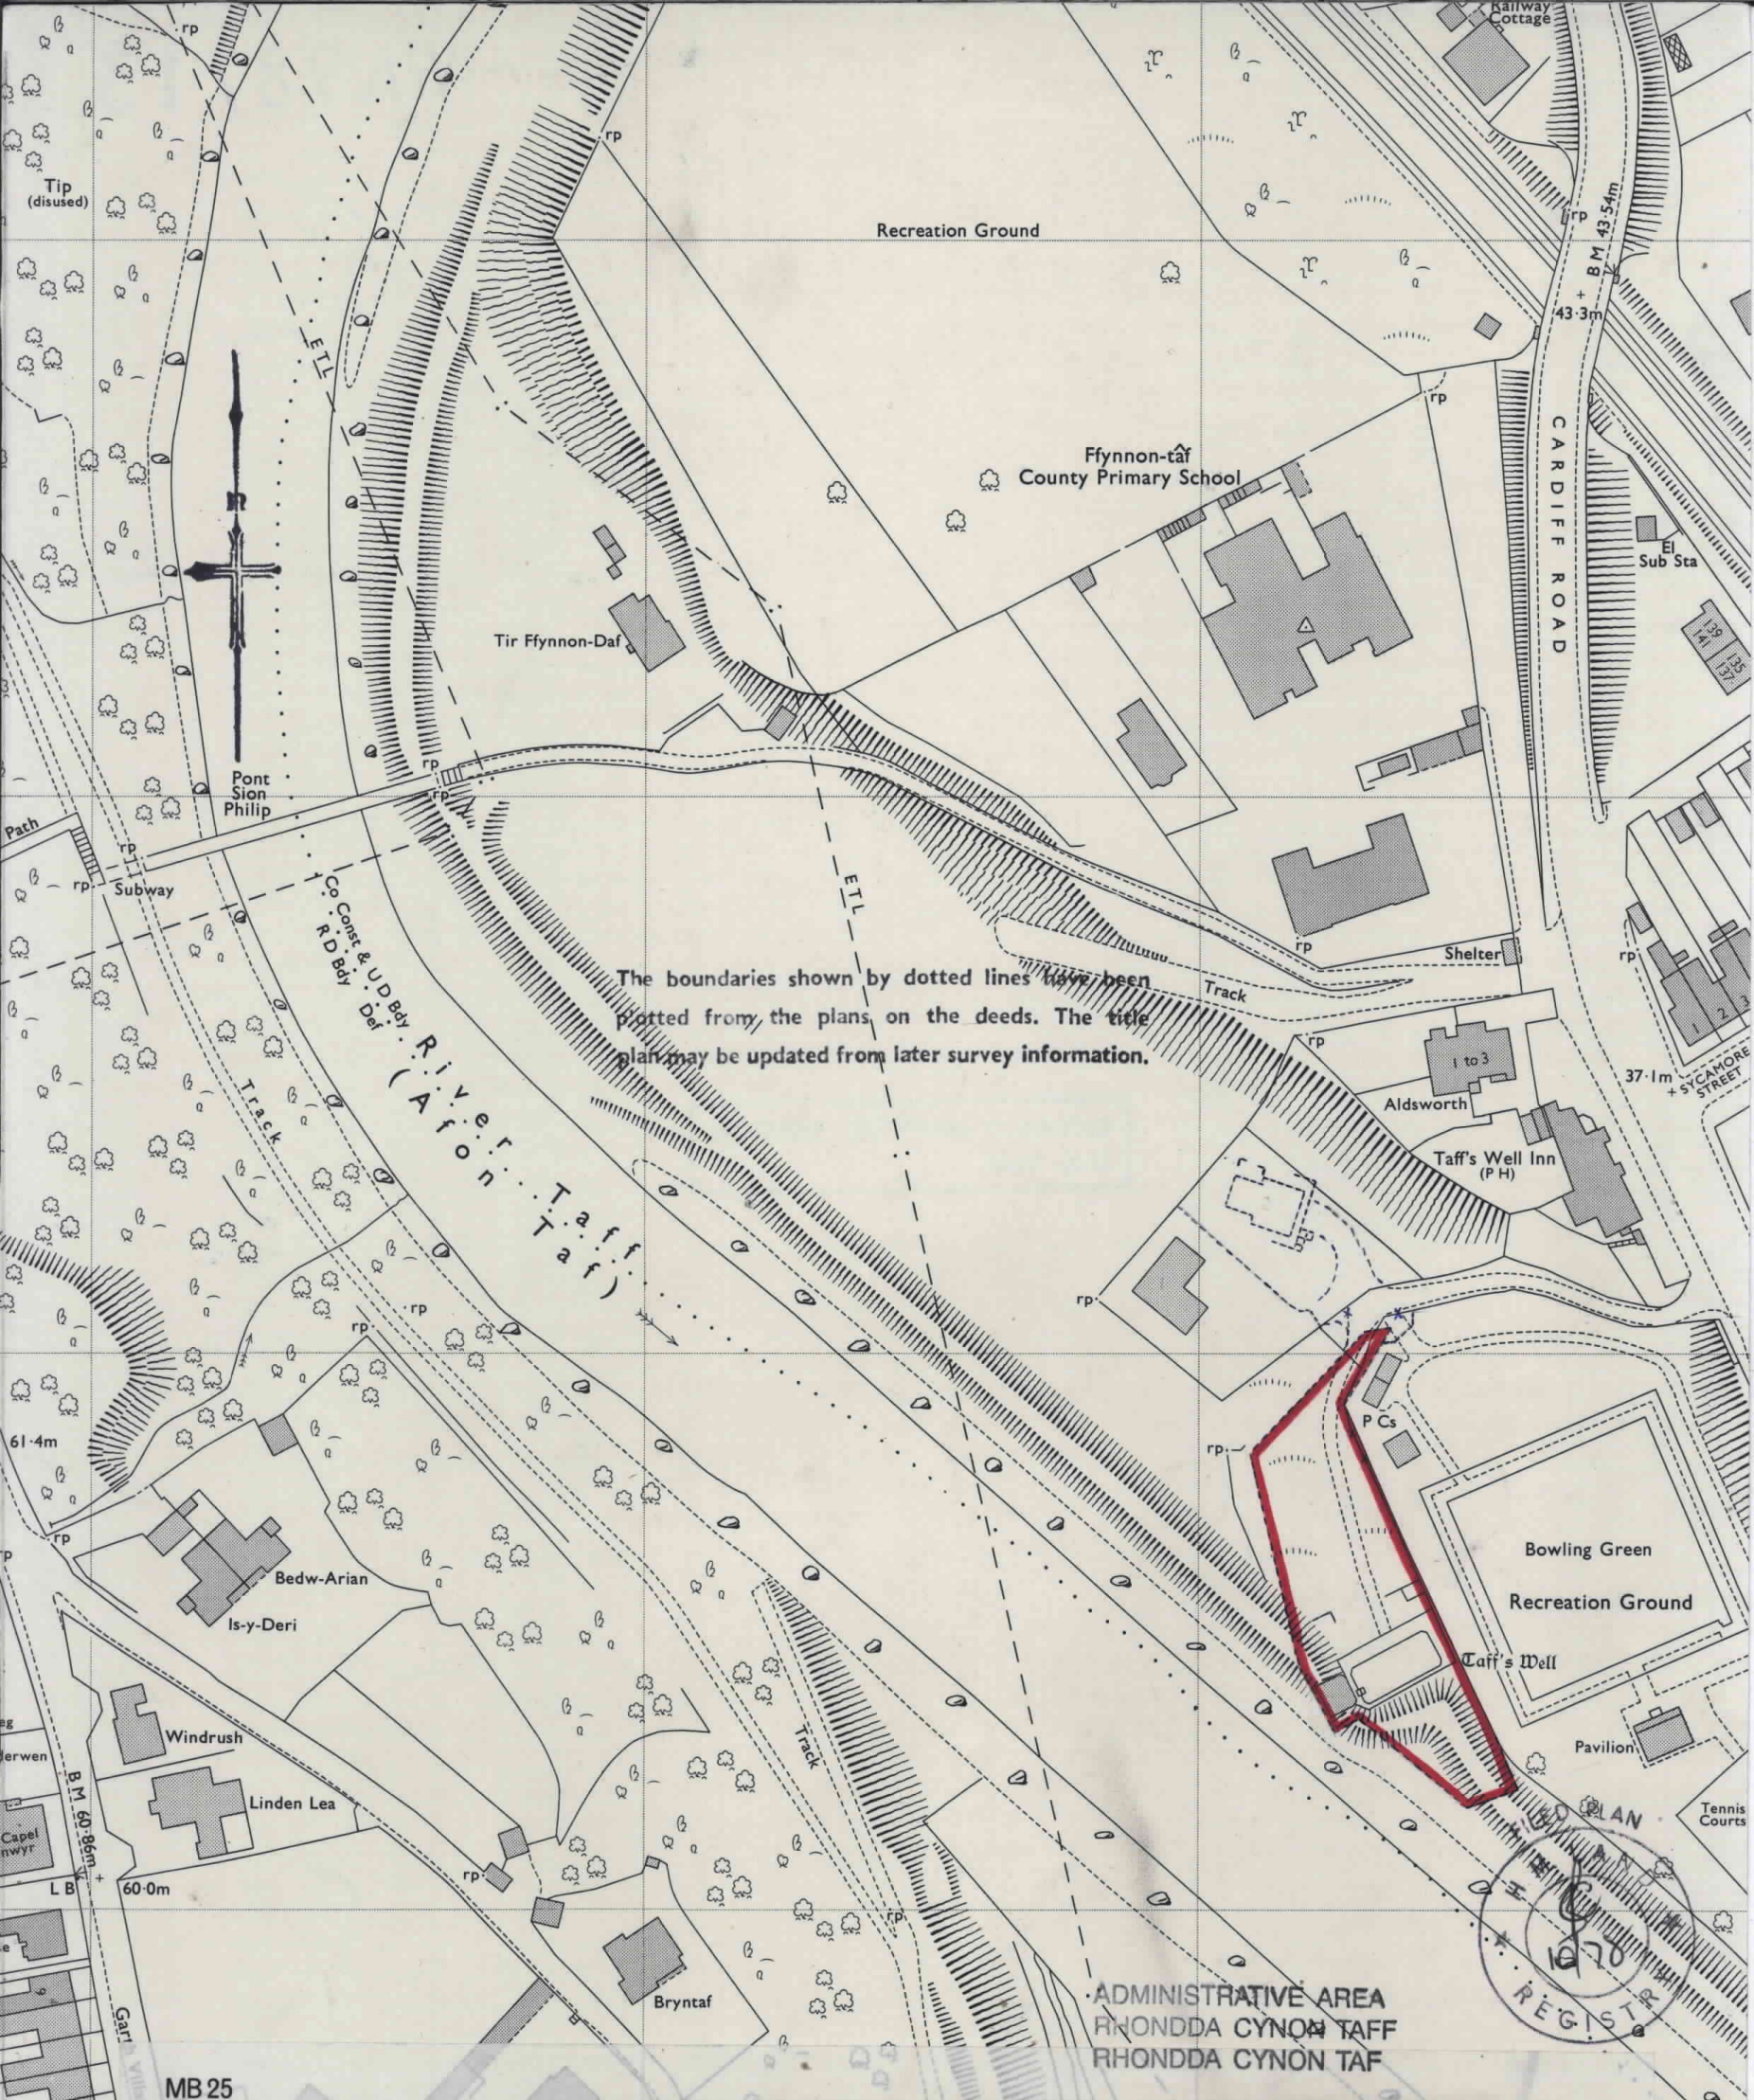

MB 25

H.M. LAND REGISTRY

TITLE NUMBER

WA 98713

ORDNANCE SURVEY  
PLAN REFERENCE

ST1183 NE

Scale  
1/1250

COUNTY MID GLAMORGAN

DISTRICT TAFF ELY

© Crown copyright

TAFFS WELL COMMUNITY