


NOTE
Prior to commencement of any works all dimensions must be checked on site.
Any discrepancies in this drawing must be reported to the Supervising Officer immediately.

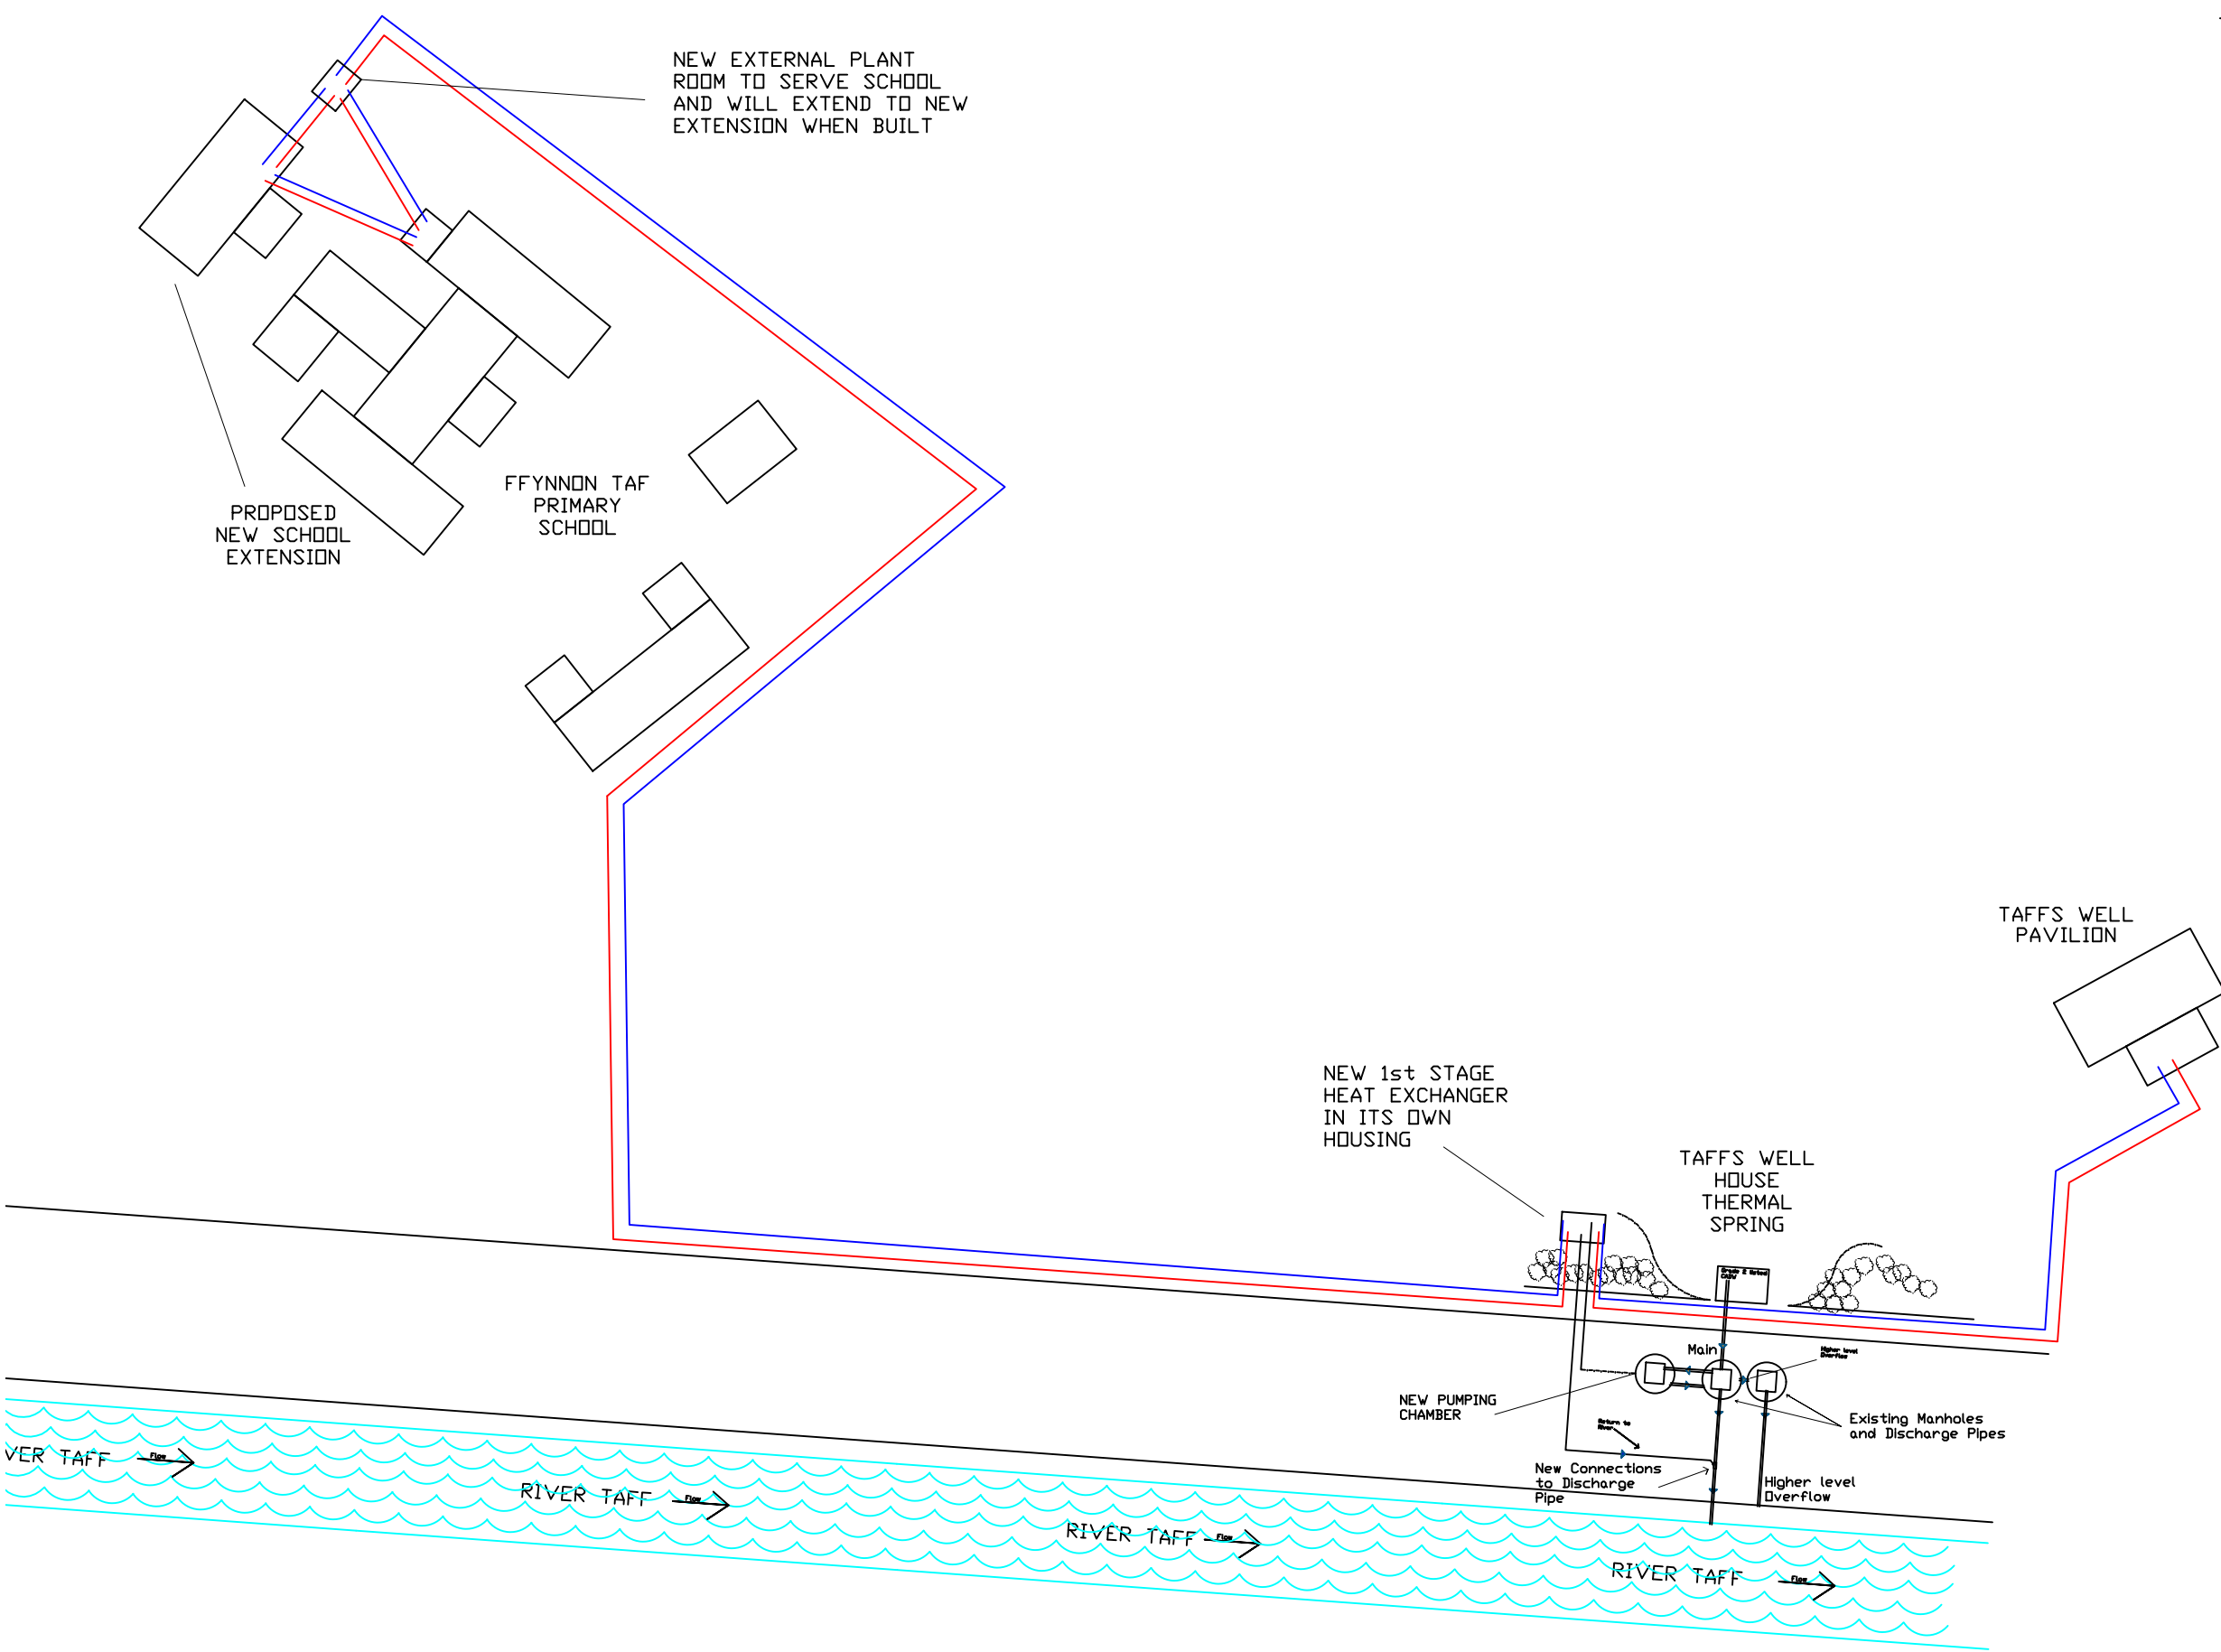

Asset Management



RHONDDA CYNON TAF

CORPORATE ESTATES

RHONDDA CYNON TAF
COUNTY BOROUGH COUNCIL
Ty Trevithick
Abercynon
Mountain Ash
CF45 4UQ
01443 281186

JOB
**TAFFS WELL SPRING
NEW HEAT NETWORK SCHEMATIC**

DESCRIPTION
Heat Network - Proposed Pipe Route

DRAWN BY JA	SCALE NTS	DATE 14/02/2020	CHECKED DT
DRAWING No	REVISION No B		