


**NOTE**  
 Prior to commencement of any works all dimensions must be checked on site.  
 Any discrepancies in this drawing must be reported to the Supervising Officer immediately.

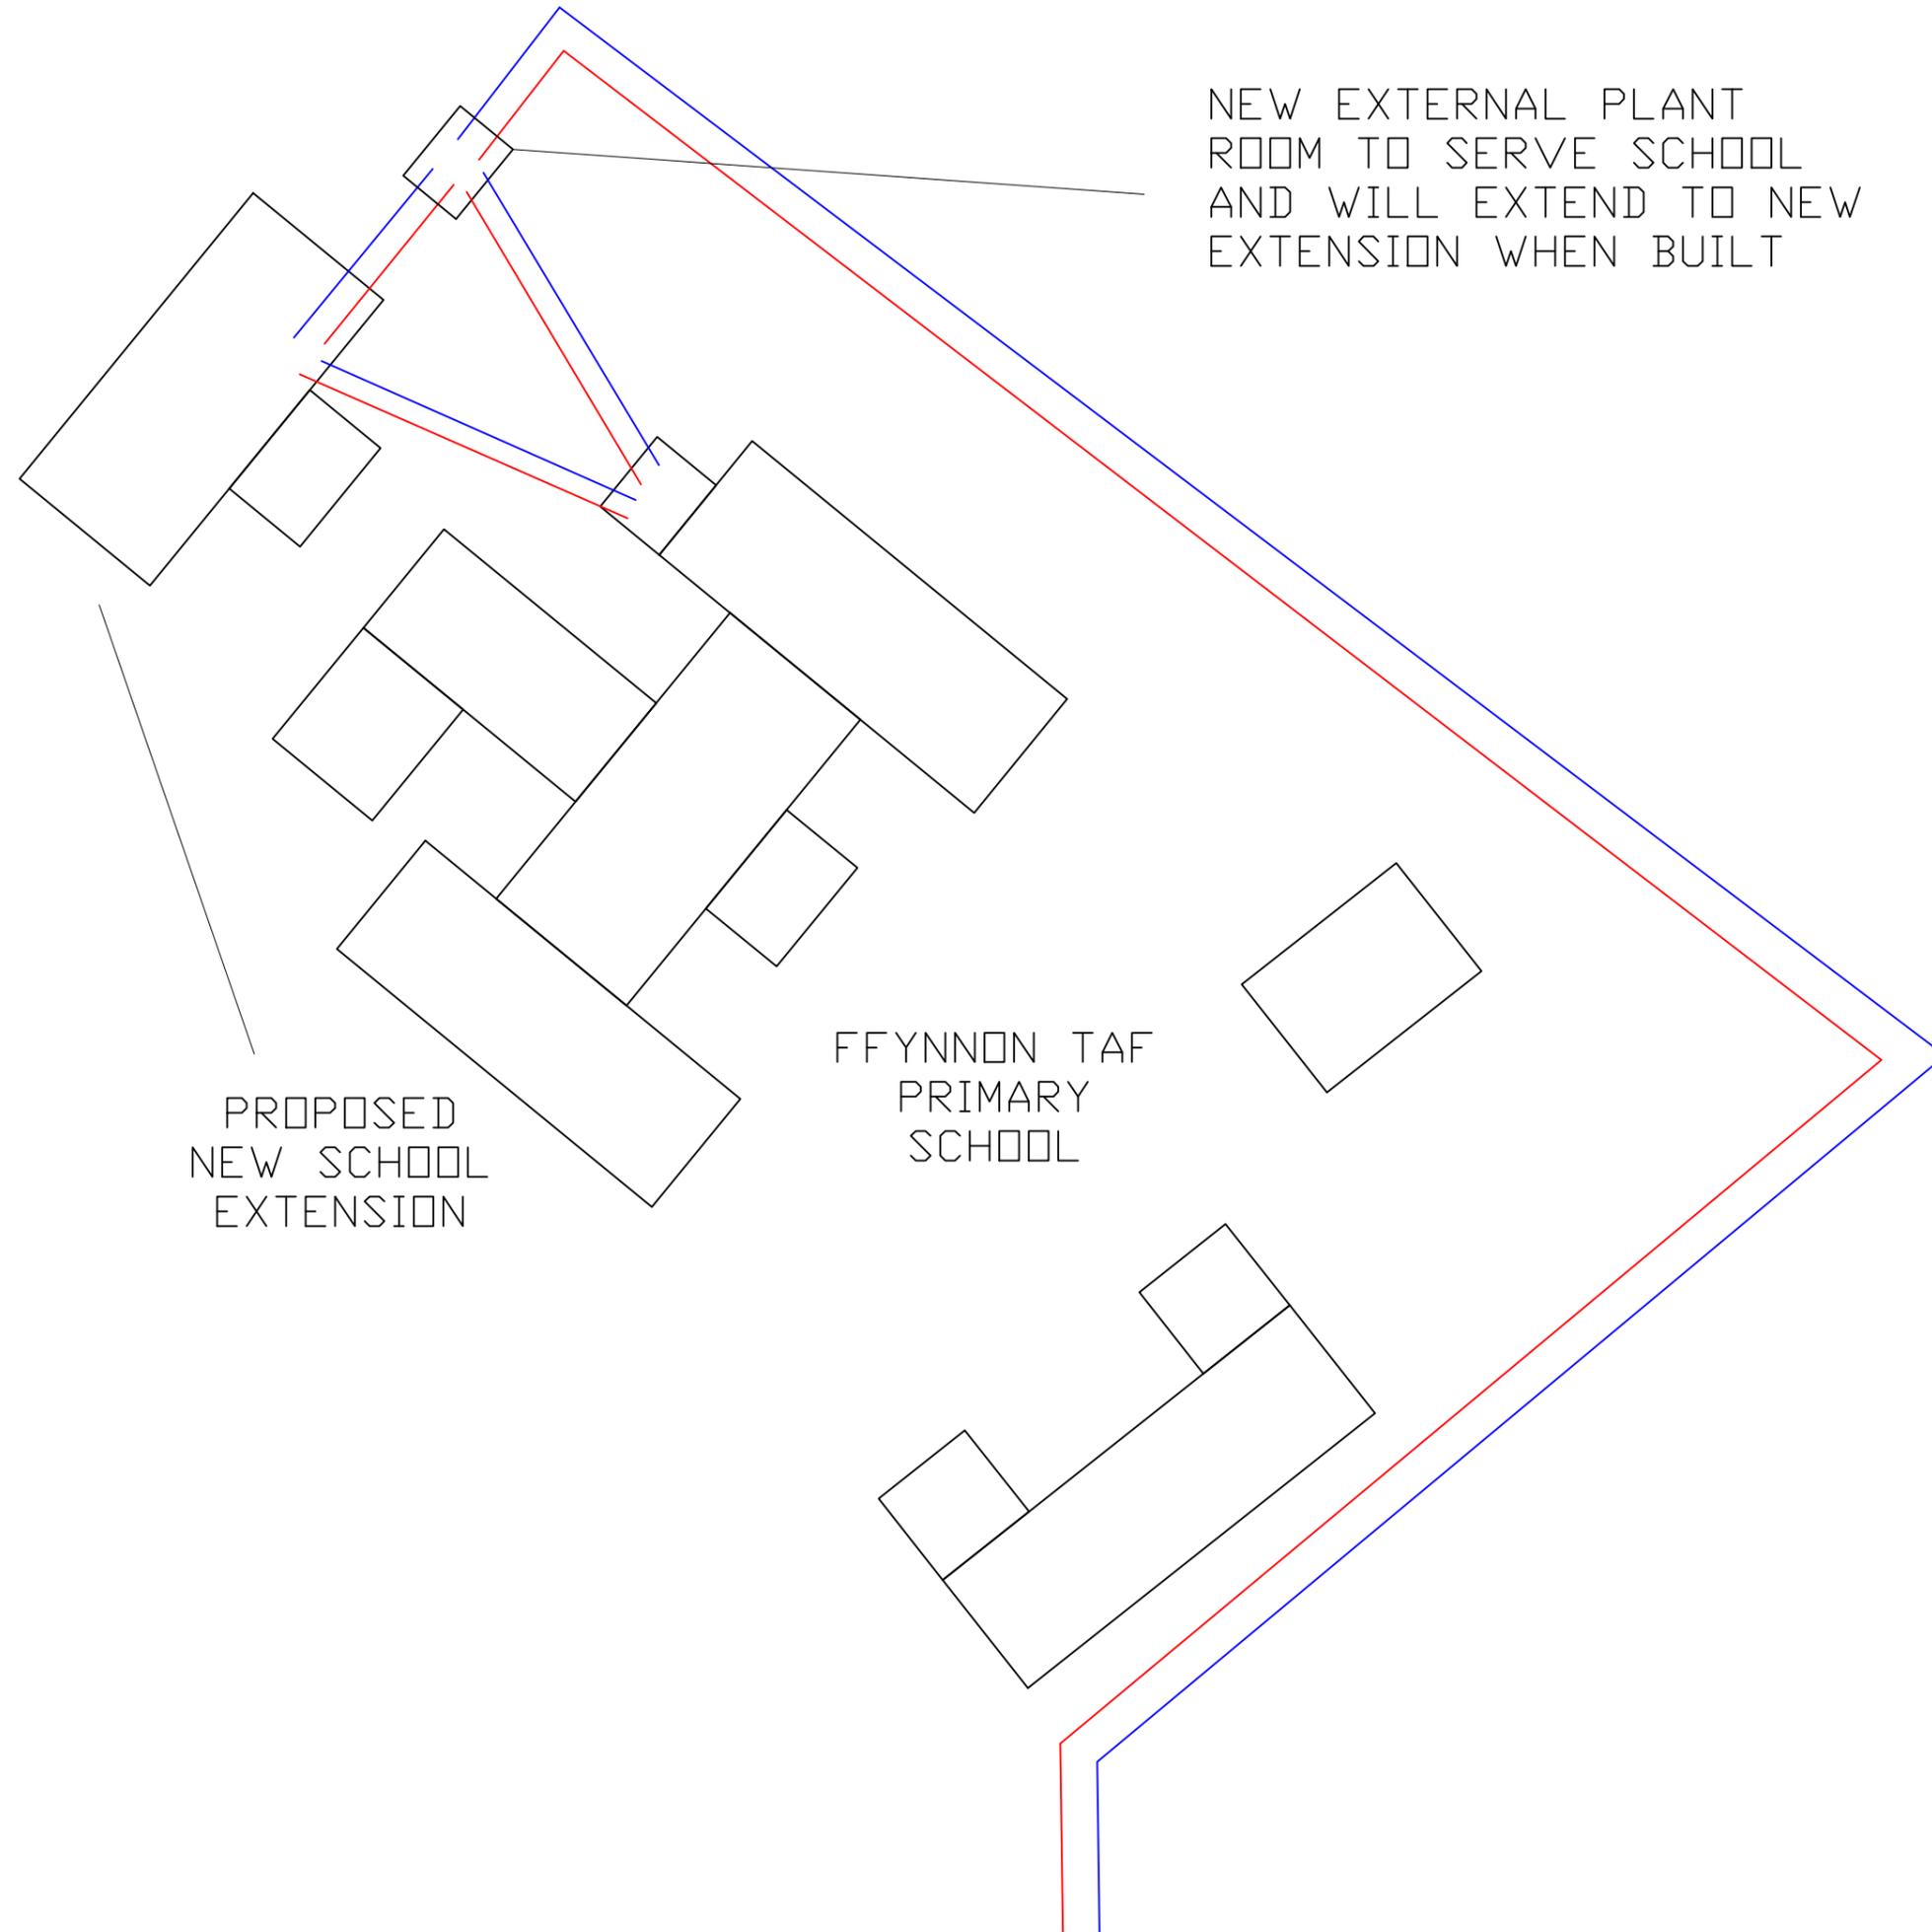

Rev	Details	Date	Chkd

**Asset Management**



**RHONDDA CYNON TAF**

**CORPORATE  
ESTATES**  
 RHONDDA CYNON TAF  
 COUNTY BOROUGH COUNCIL  
 Ty Trevithick  
 Abercynon  
 Mountain Ash  
 CF45 4UQ  
 01443 281186

JOB  
**TAFFS WELL SPRING  
 NEW HEAT NETWORK SCHEMATIC**

DESCRIPTION  
**External Heat Exchanger Plant Room**

DRAWN BY JA	SCALE NTS	DATE 14/02/2020	CHECKED DT
DRAWING No		REVISION No <b>B</b>	