



NOTE
Prior to commencement of any works all dimensions must be checked on site.
Any discrepancies in this drawing must be reported to the Supervising Officer immediately.

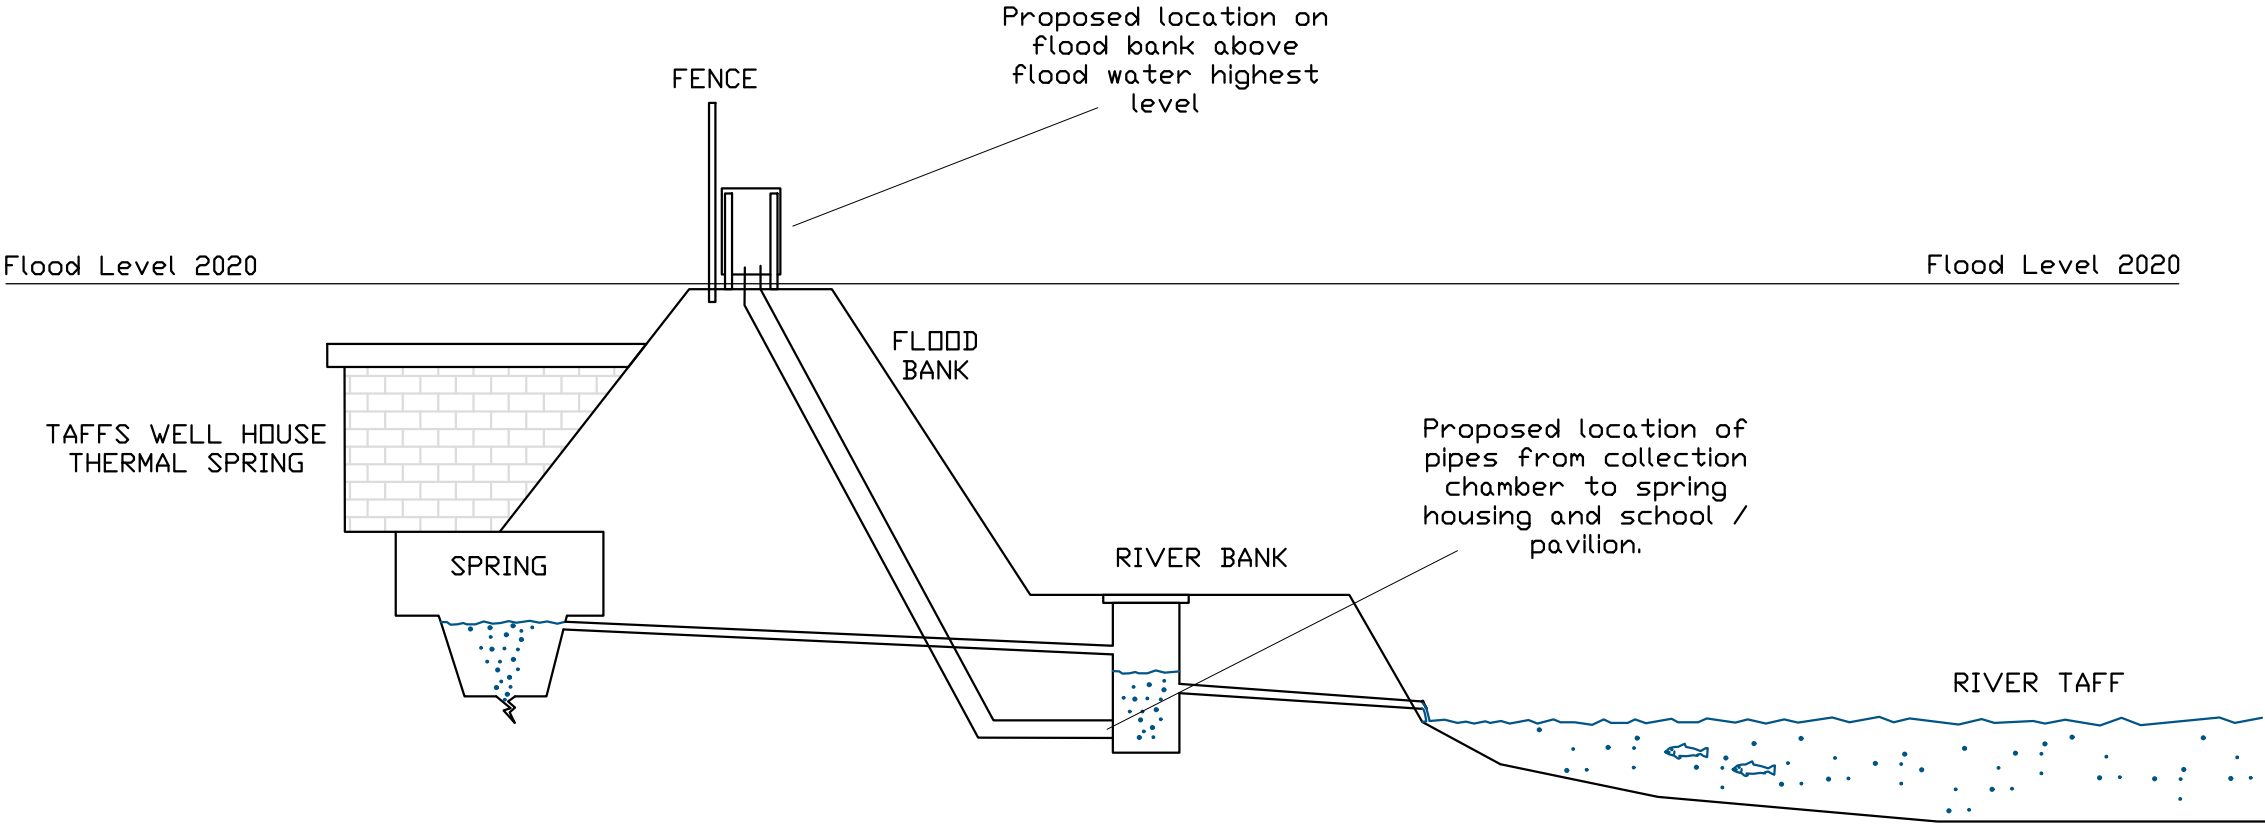

Rev	Details	Date	Chkd
Asset Management			
 RHONDDA CYNON TAF		CORPORATE ESTATES RHONDDA CYNON TAF COUNTY BOROUGH COUNCIL Ty Trevithick Abercynon Mountain Ash CF45 4UQ 01443 281186	
JOB TAFFS WELL SPRING NEW HEAT NETWORK SCHEMATIC			
DESCRIPTION			
DRAWN BY JA	SCALE NTS	DATE 14/02/2020	CHECKED DT
DRAWING No			REVISION No B