


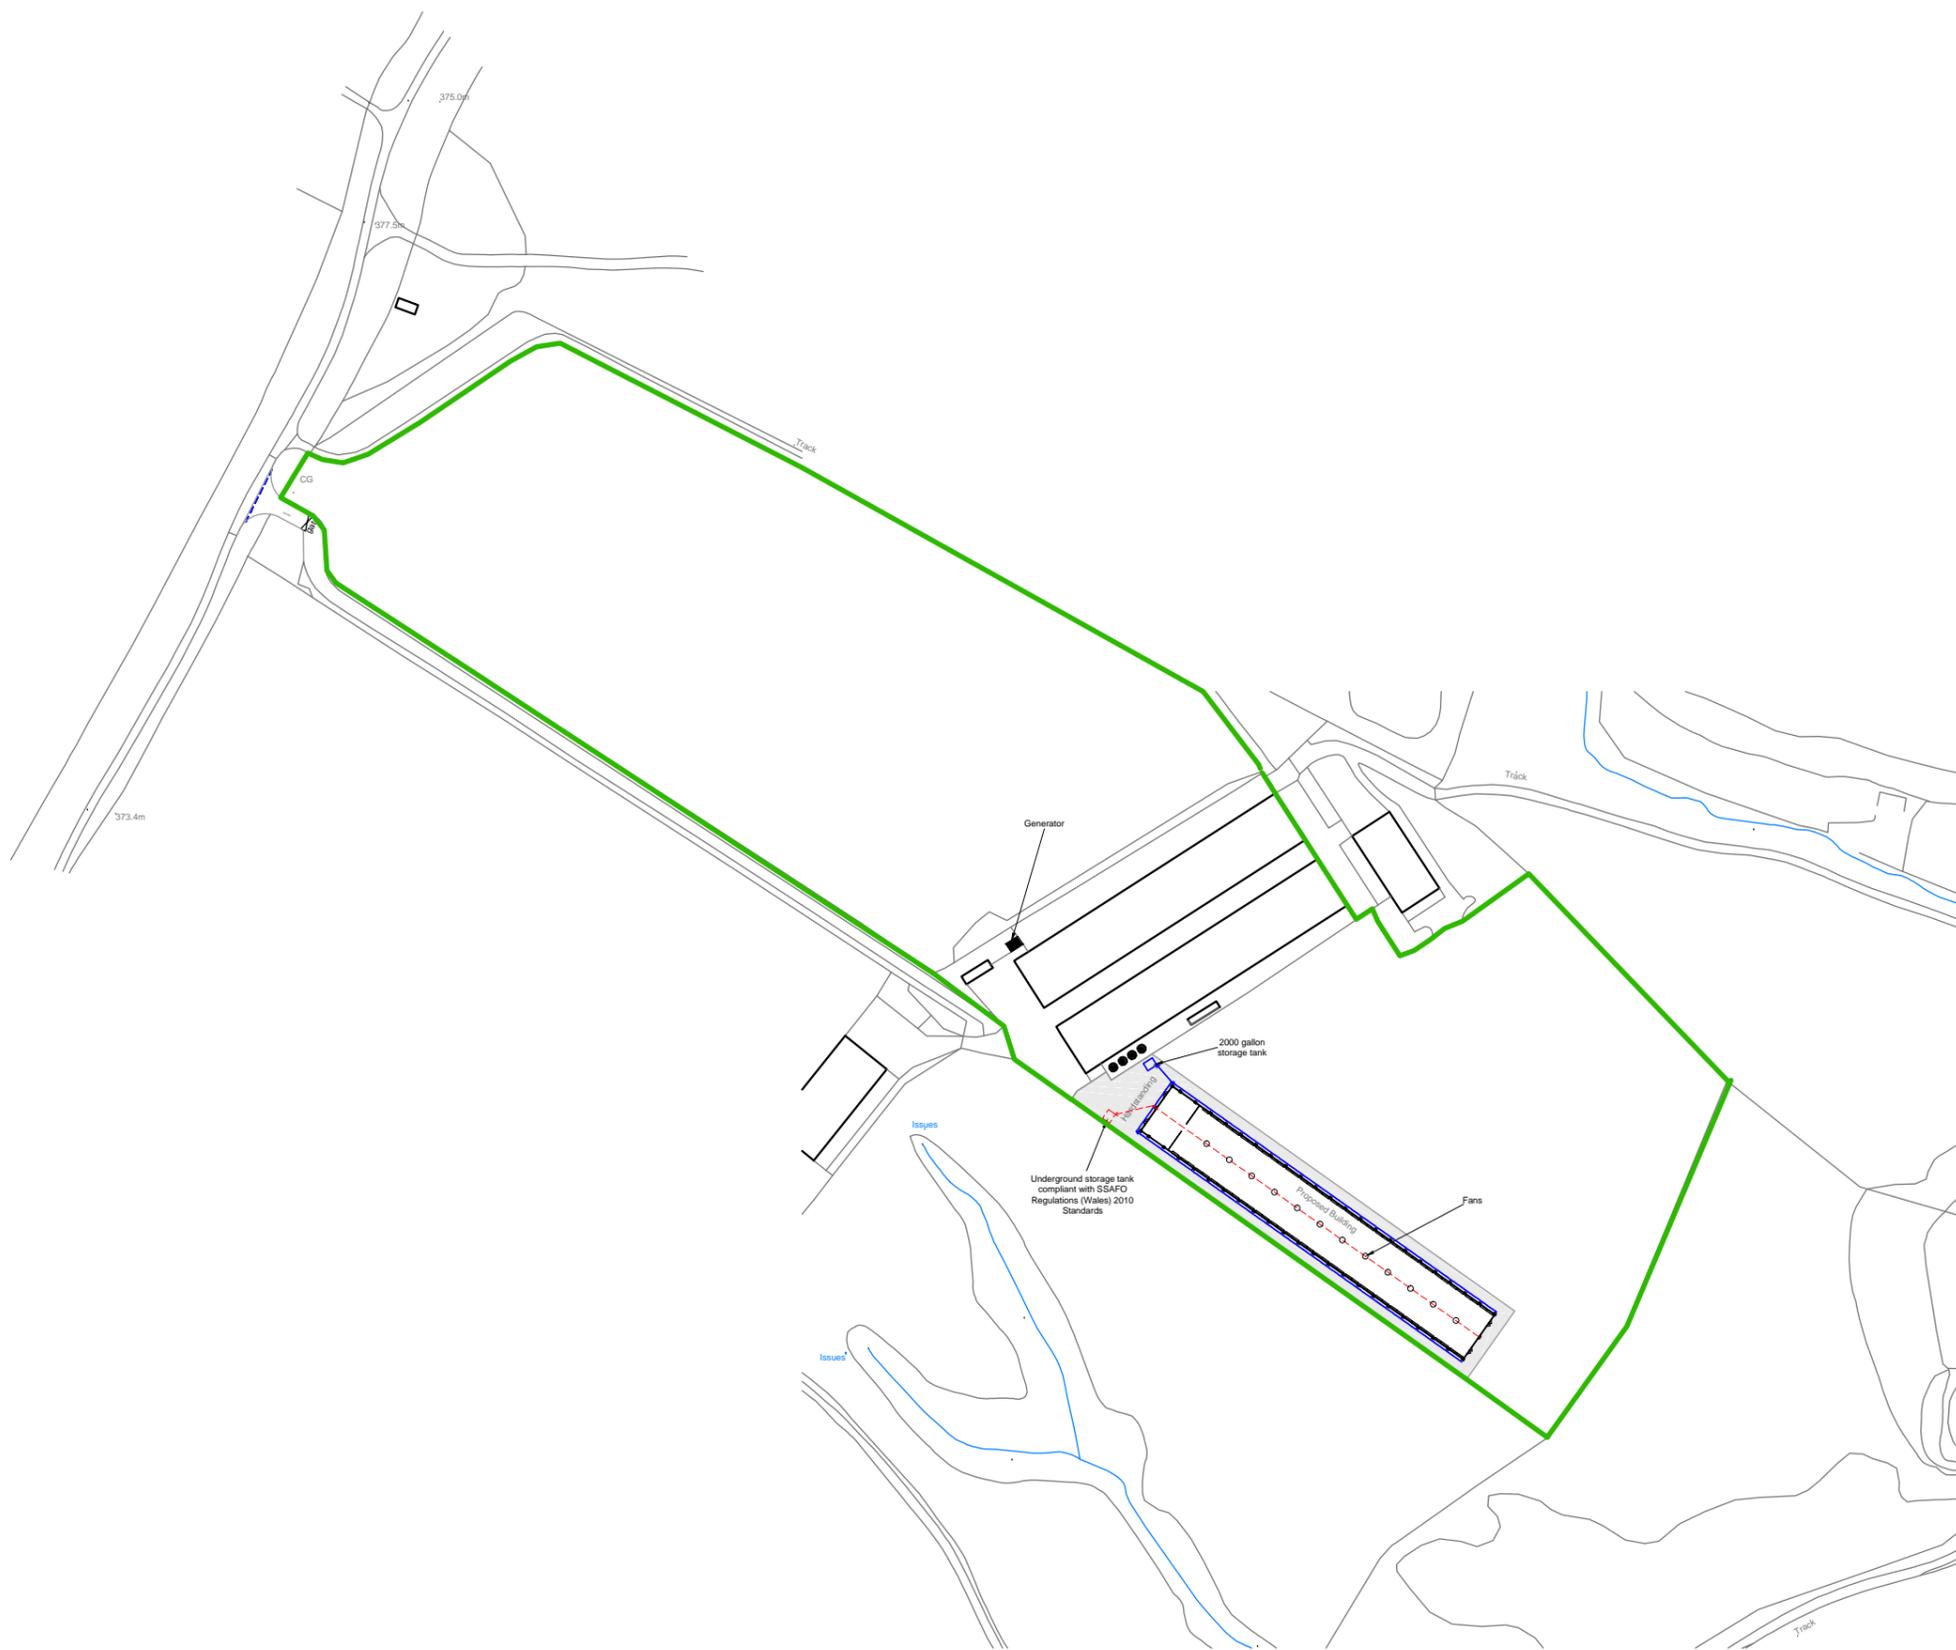

THIS DRAWING IS TO BE READ IN CONJUNCTION WITH ALL RELATED DRAWINGS. ALL DIMENSIONS MUST BE CHECKED AND VERIFIED ON SITE BEFORE COMMENCING ANY WORK OR PRODUCING SHOP DRAWINGS. THE ORIGINATOR SHOULD BE NOTIFIED IMMEDIATELY OF ANY DISCREPANCY. THIS DRAWING IS COPYRIGHT AND REMAINS THE PROPERTY ROGER PARRY & PARTNERS.



— Installation Boundary

Rev	Description	Date	Dr by	App by
Original				



Residential - Agricultural - Commercial

Job	32,000 free range egg unit at Trelystan		
Title	Installation Plan		
Location	Trelystan Leighton Welshpool Powys SY21 8JA		
Client	PE & GR Jones		
Scales	1:2500 @ A3		
Drawing No.	RJC-AZ199-06		
Drawn by	AZ	Date	09/09/2020

HOGSTOW HALL, MINSTERLEY
SHREWSBURY, SHROPSHIRE, SY5 0HZ
Tel: 01743 791336 Fax: 01743 792770
email: mail@rogerparry.net
Web address: www.rogerparry.net

Roger Parry & Partners LLP Partnership no OC12203
Registered in England and Wales, Shrewsbury, Shropshire, SY5 0HZ
A list of members of the LLP is available at the above address.