



GENERAL NOTES


1. All dimensions are in mm, all levels are in m, U.N.O.
2. Do NOT scale, if in doubt ASK.
3. This drawing shall be read in conjunction with the Specification.
4. This drawing to be read in conjunction with all other relevant Spencer Group drawings.

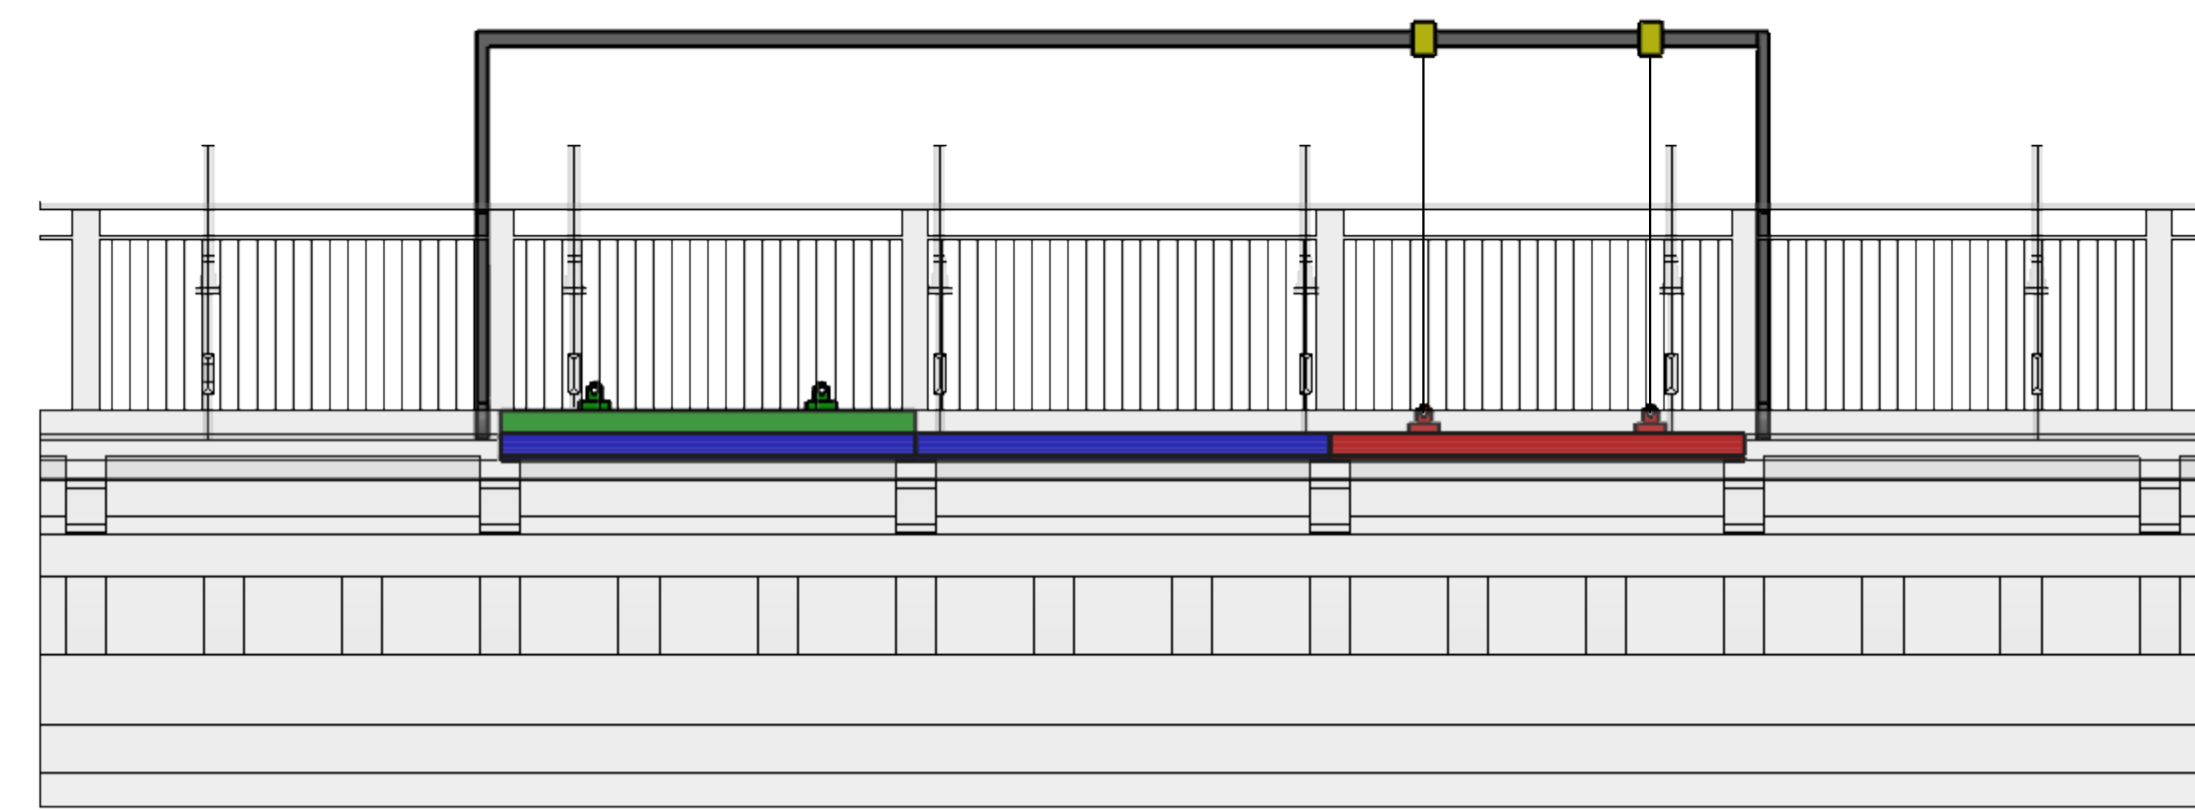


STEP 1
Connect hoists on A-Frame to the panel intended for removal

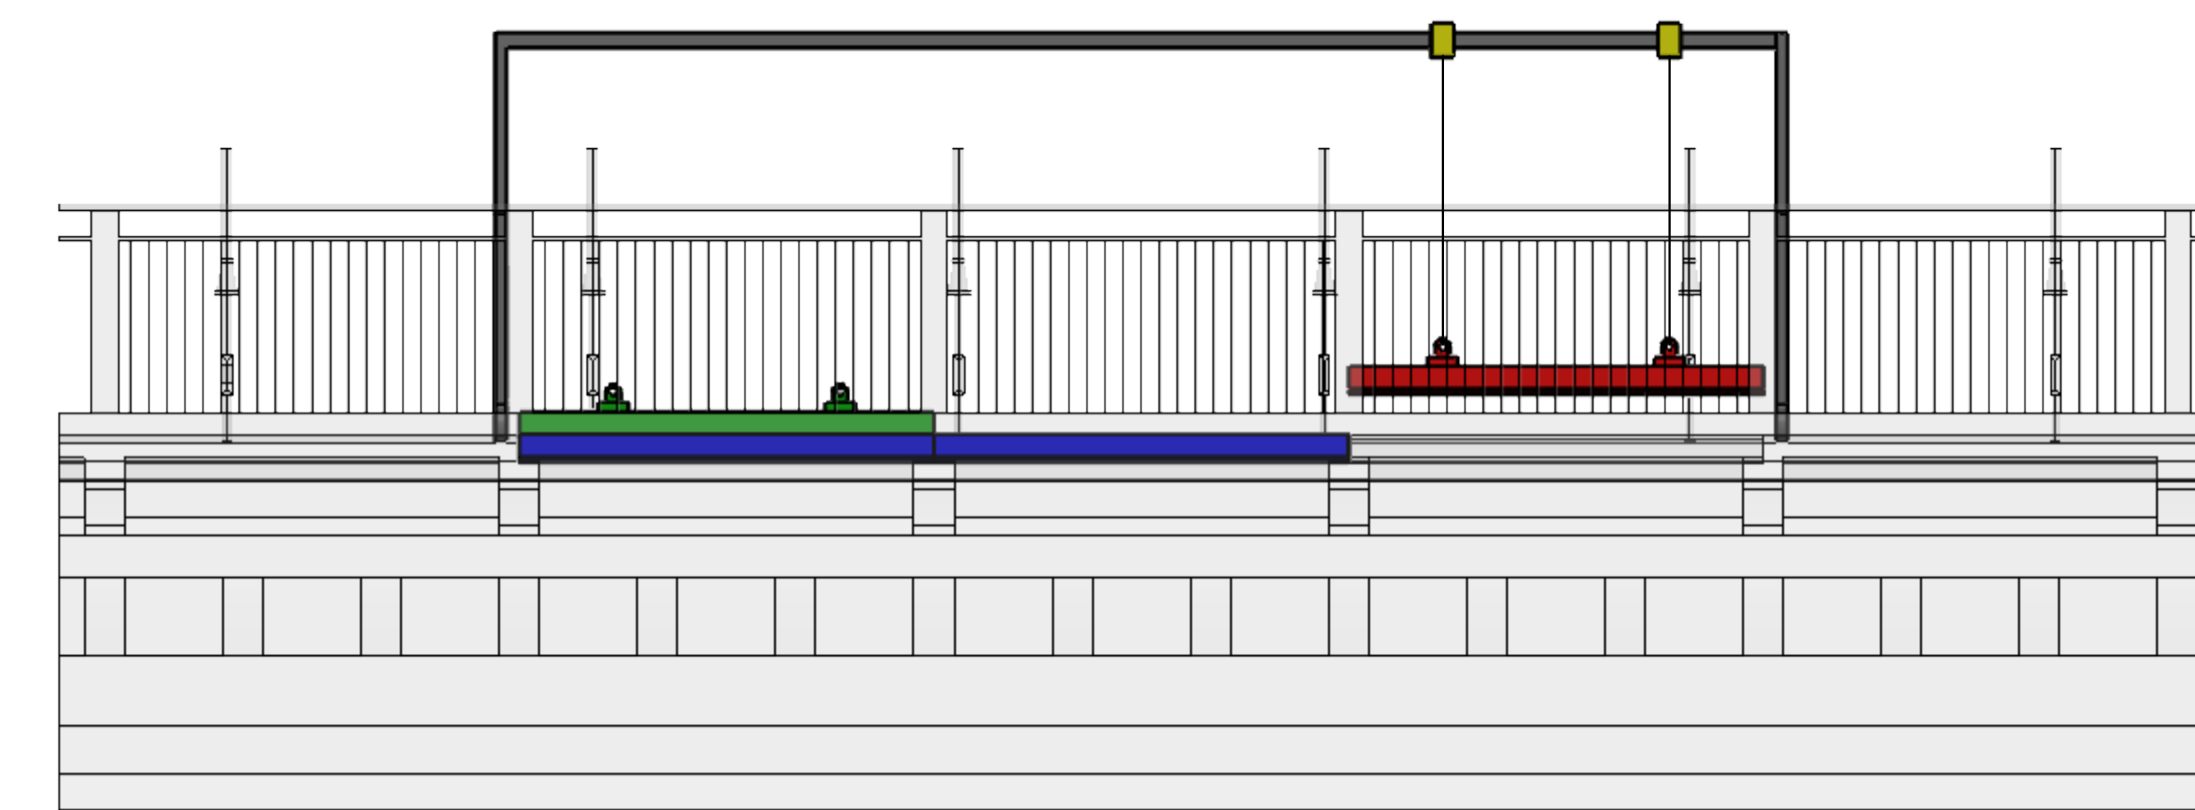


STEP 2
Lift panel clear of deck

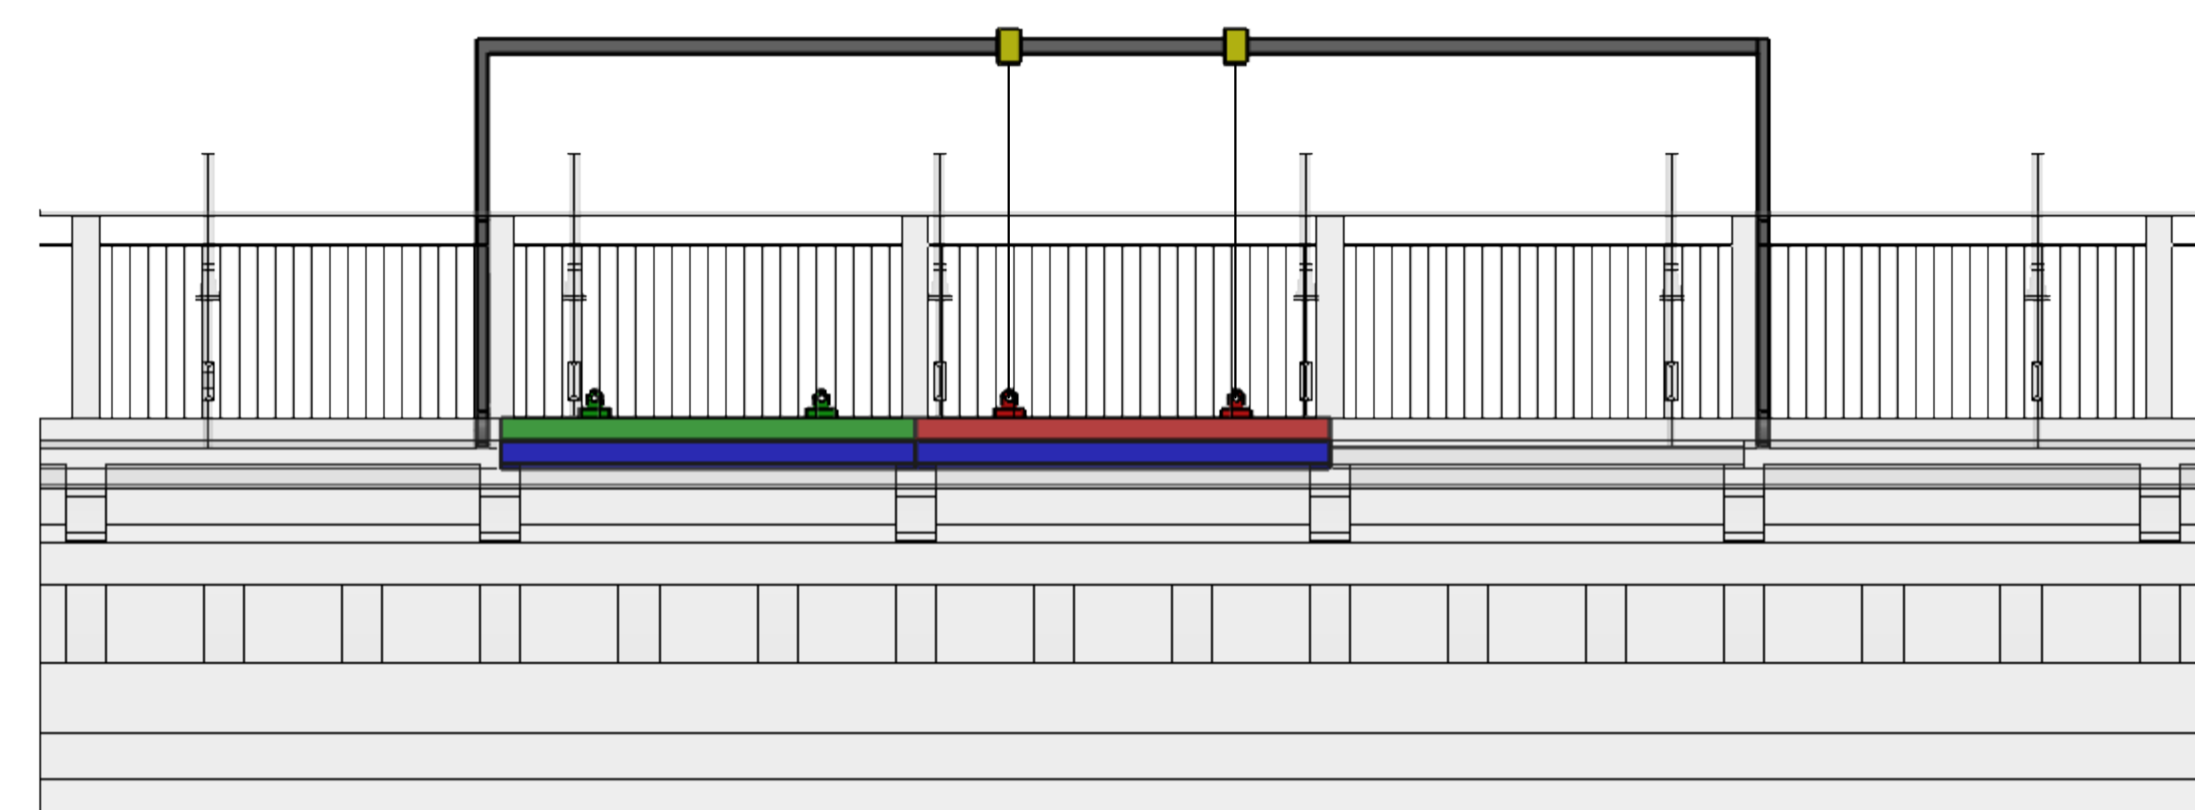


STEP 3
Place panel being removed onto adjacent panel

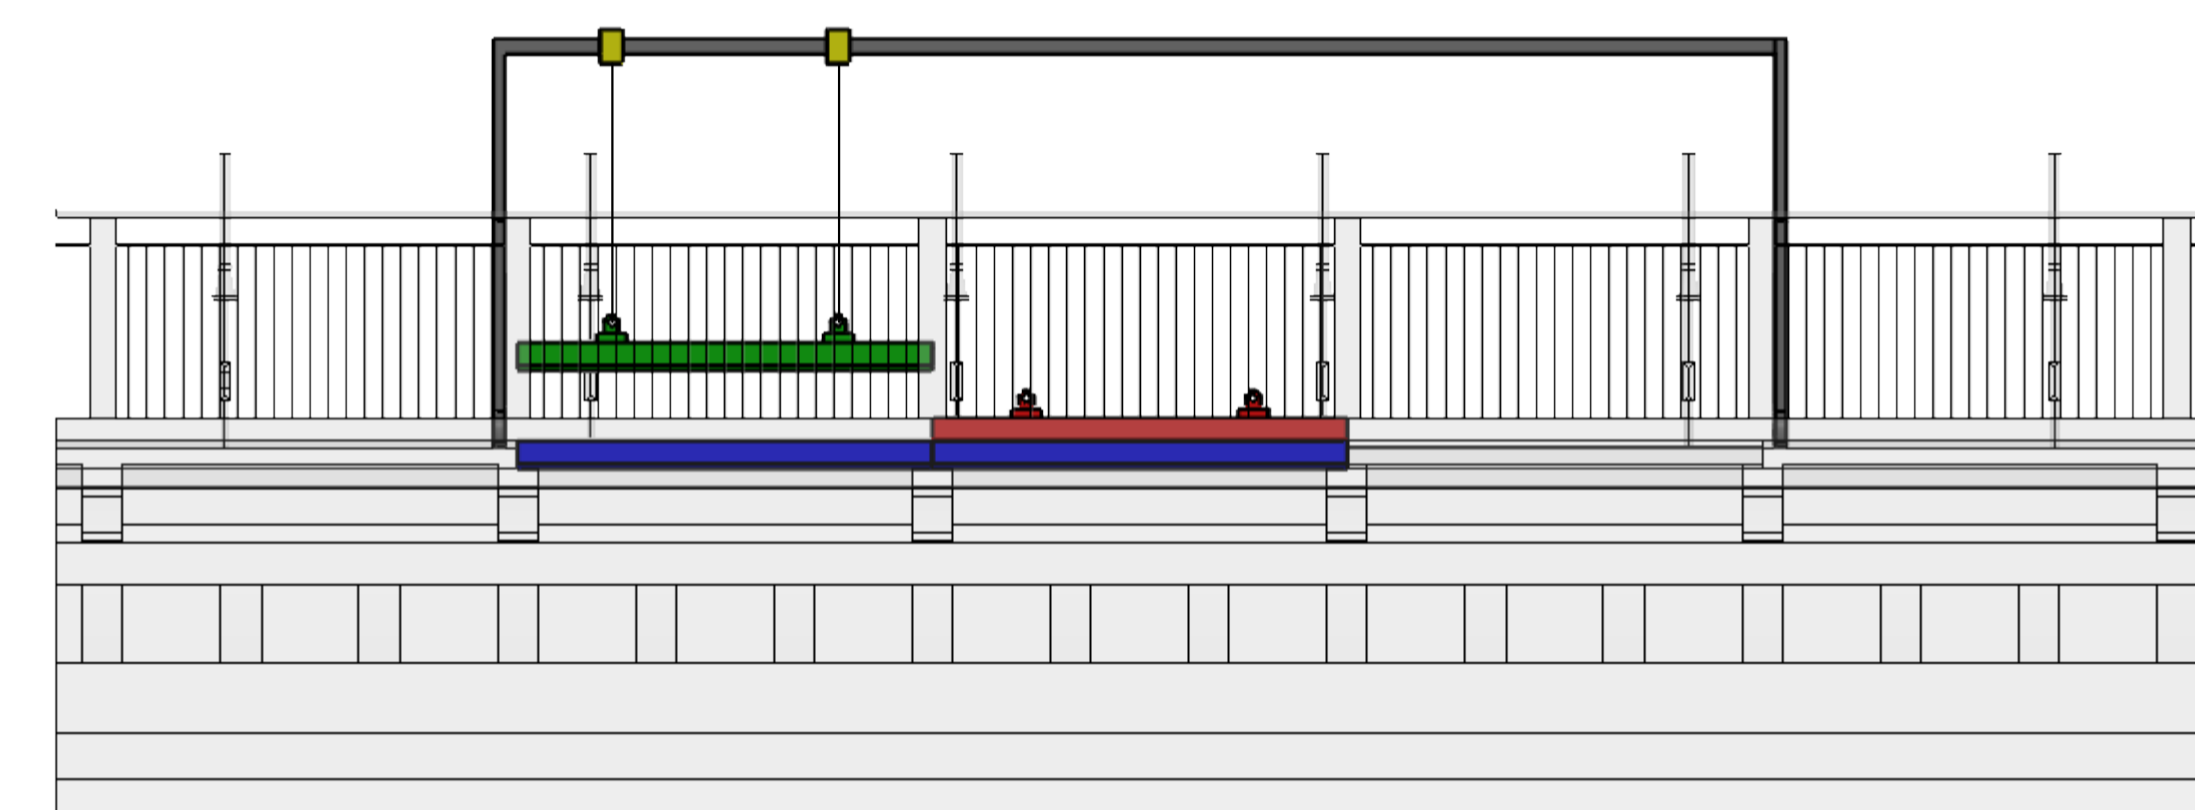

STEP 4
Lift new panel clear of the removed panel

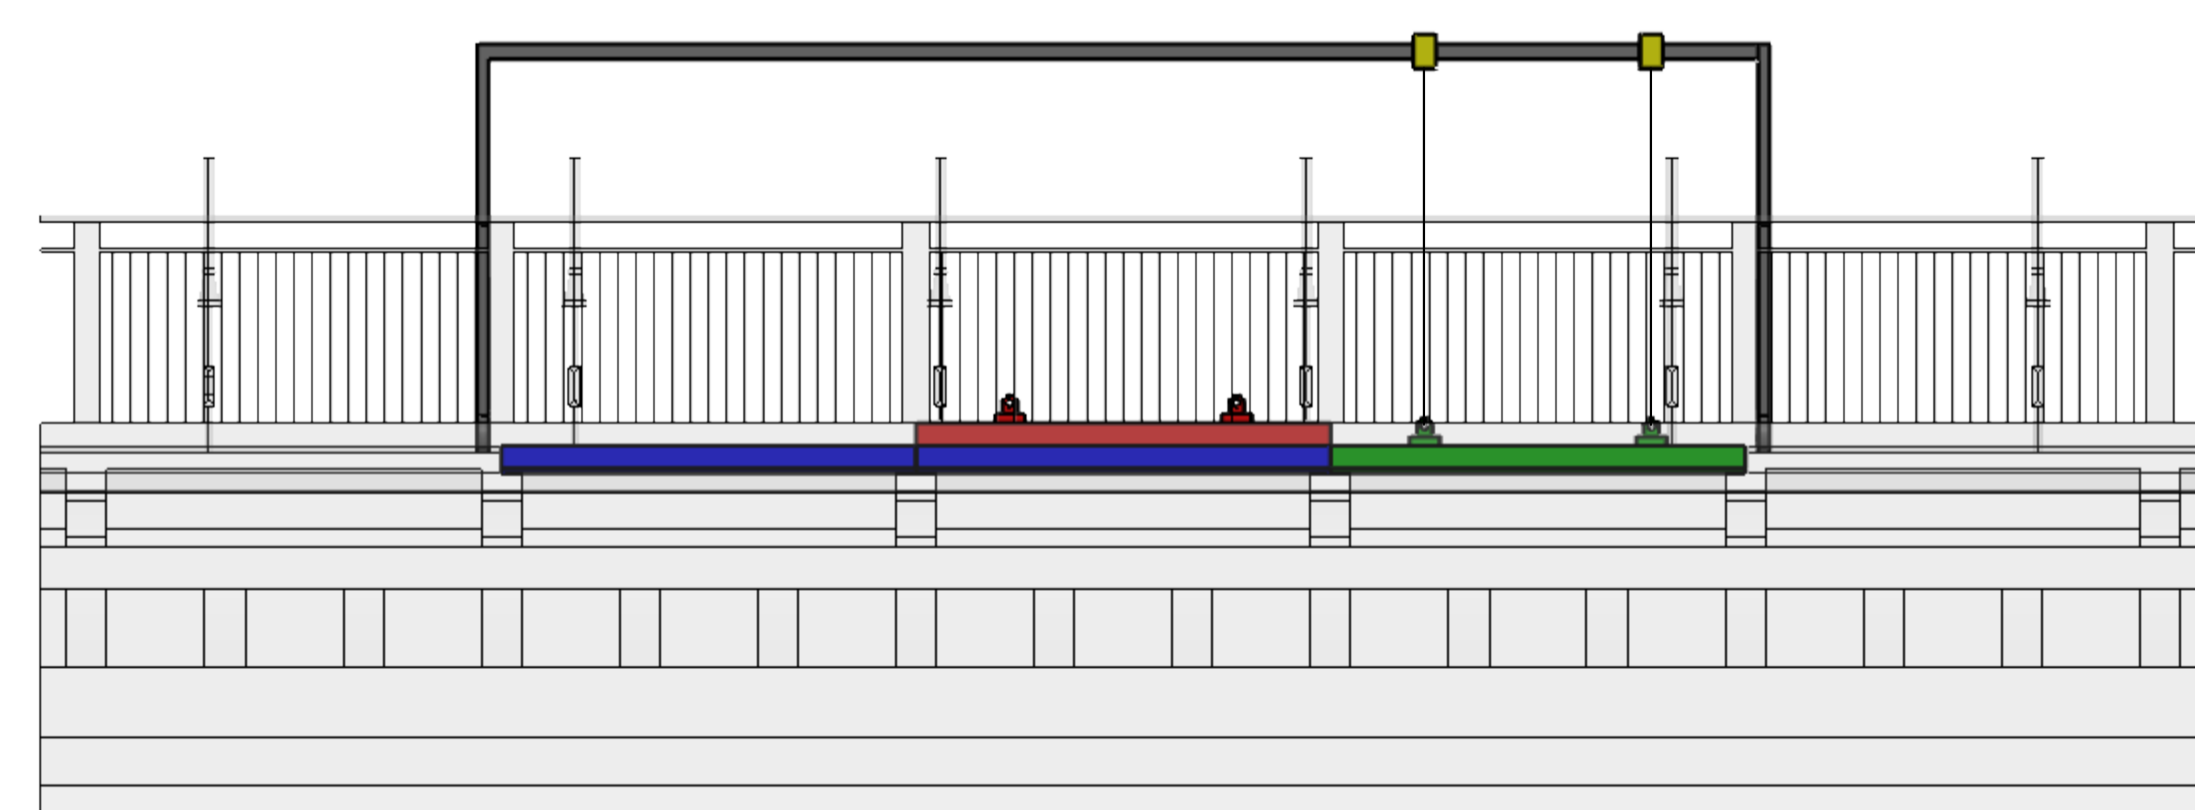

STEP 5
Place new panel in location of the removed panel

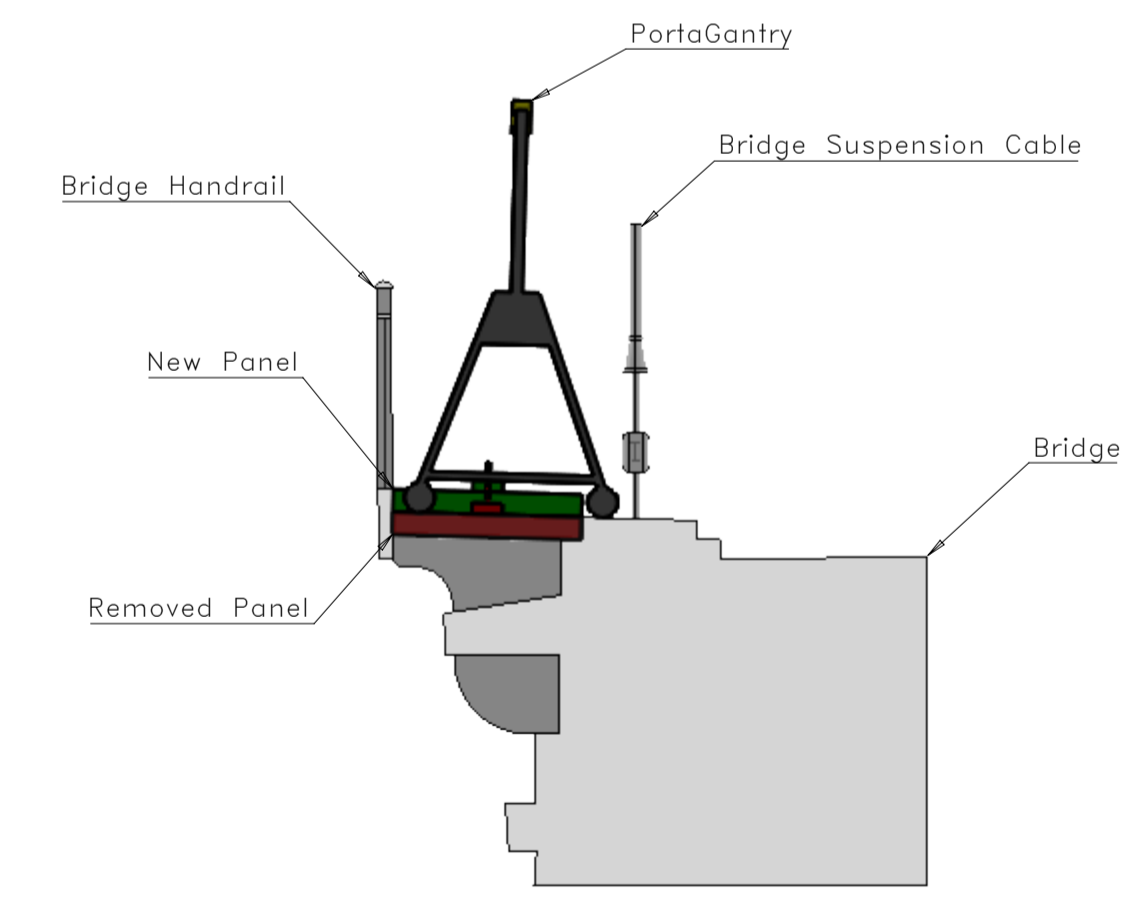

SIDE VIEW

P01	FIRST ISSUE	RM	HAT	MJR	03.09.2020
Rev	Revision Note	By	Checked	Approved	Date

Client
**UK HIGHWAYS
A55 Ltd.**

Project
**MENAI BRIDGE
REMEDIAL WORKS**



Suitability **S2**
Status **INFORMATION**
Scale **1:50 @ A1 USO**

Title
**FOOTWAY PANEL
REMOVAL AND REPLACEMENT
SEQUENCE DRAWING**
Dwg No **C1890-SPE-ZZ-ZZ-DR-ETW-0001** Rev **P01**