
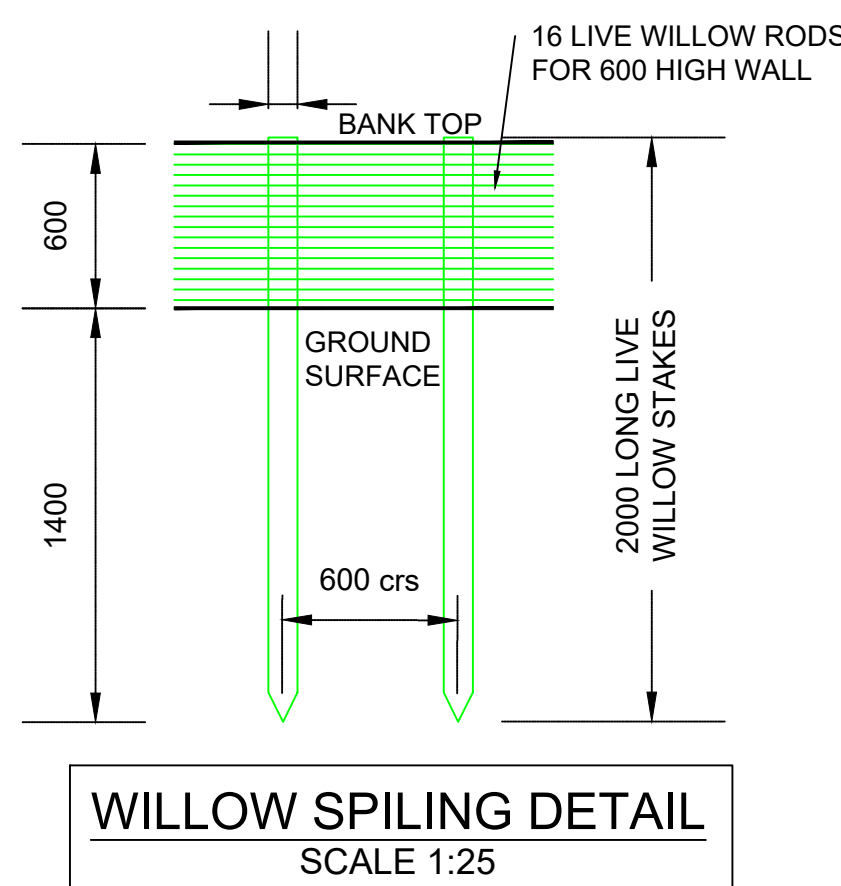
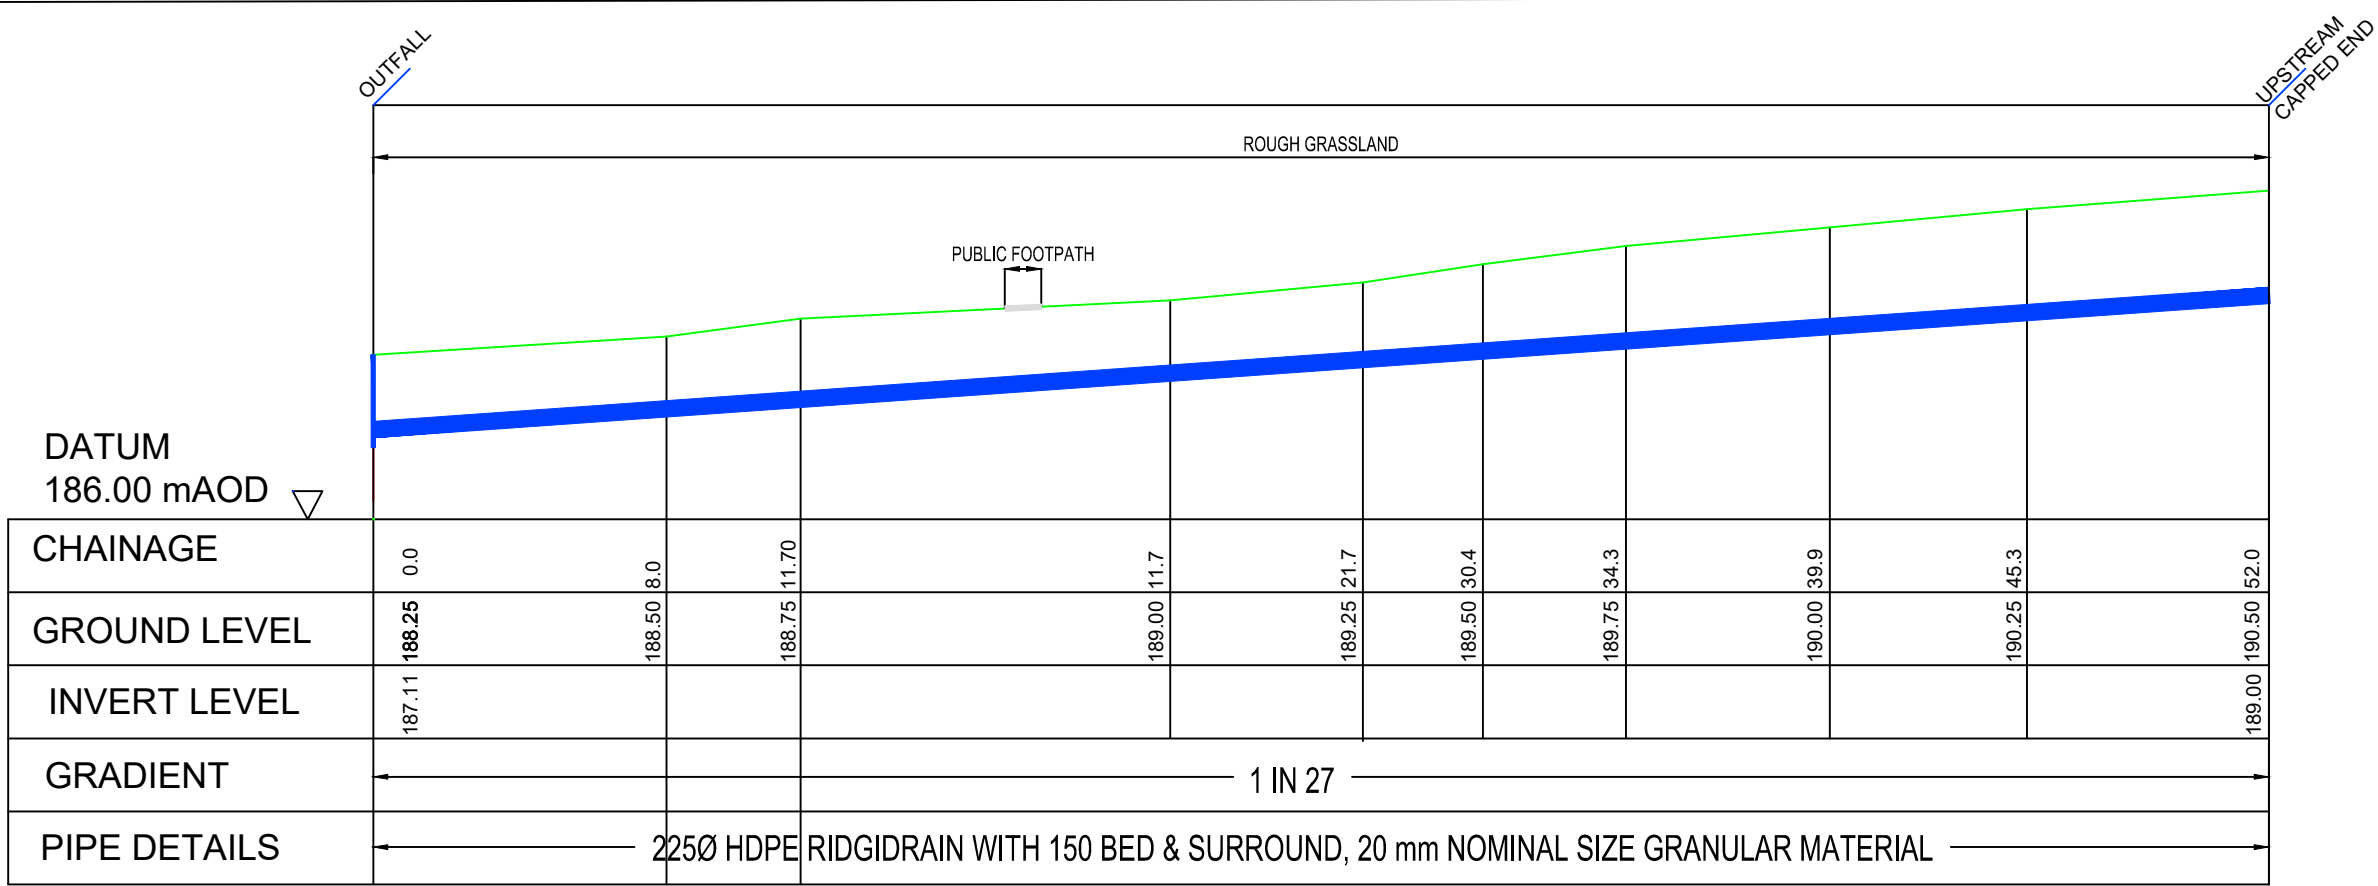
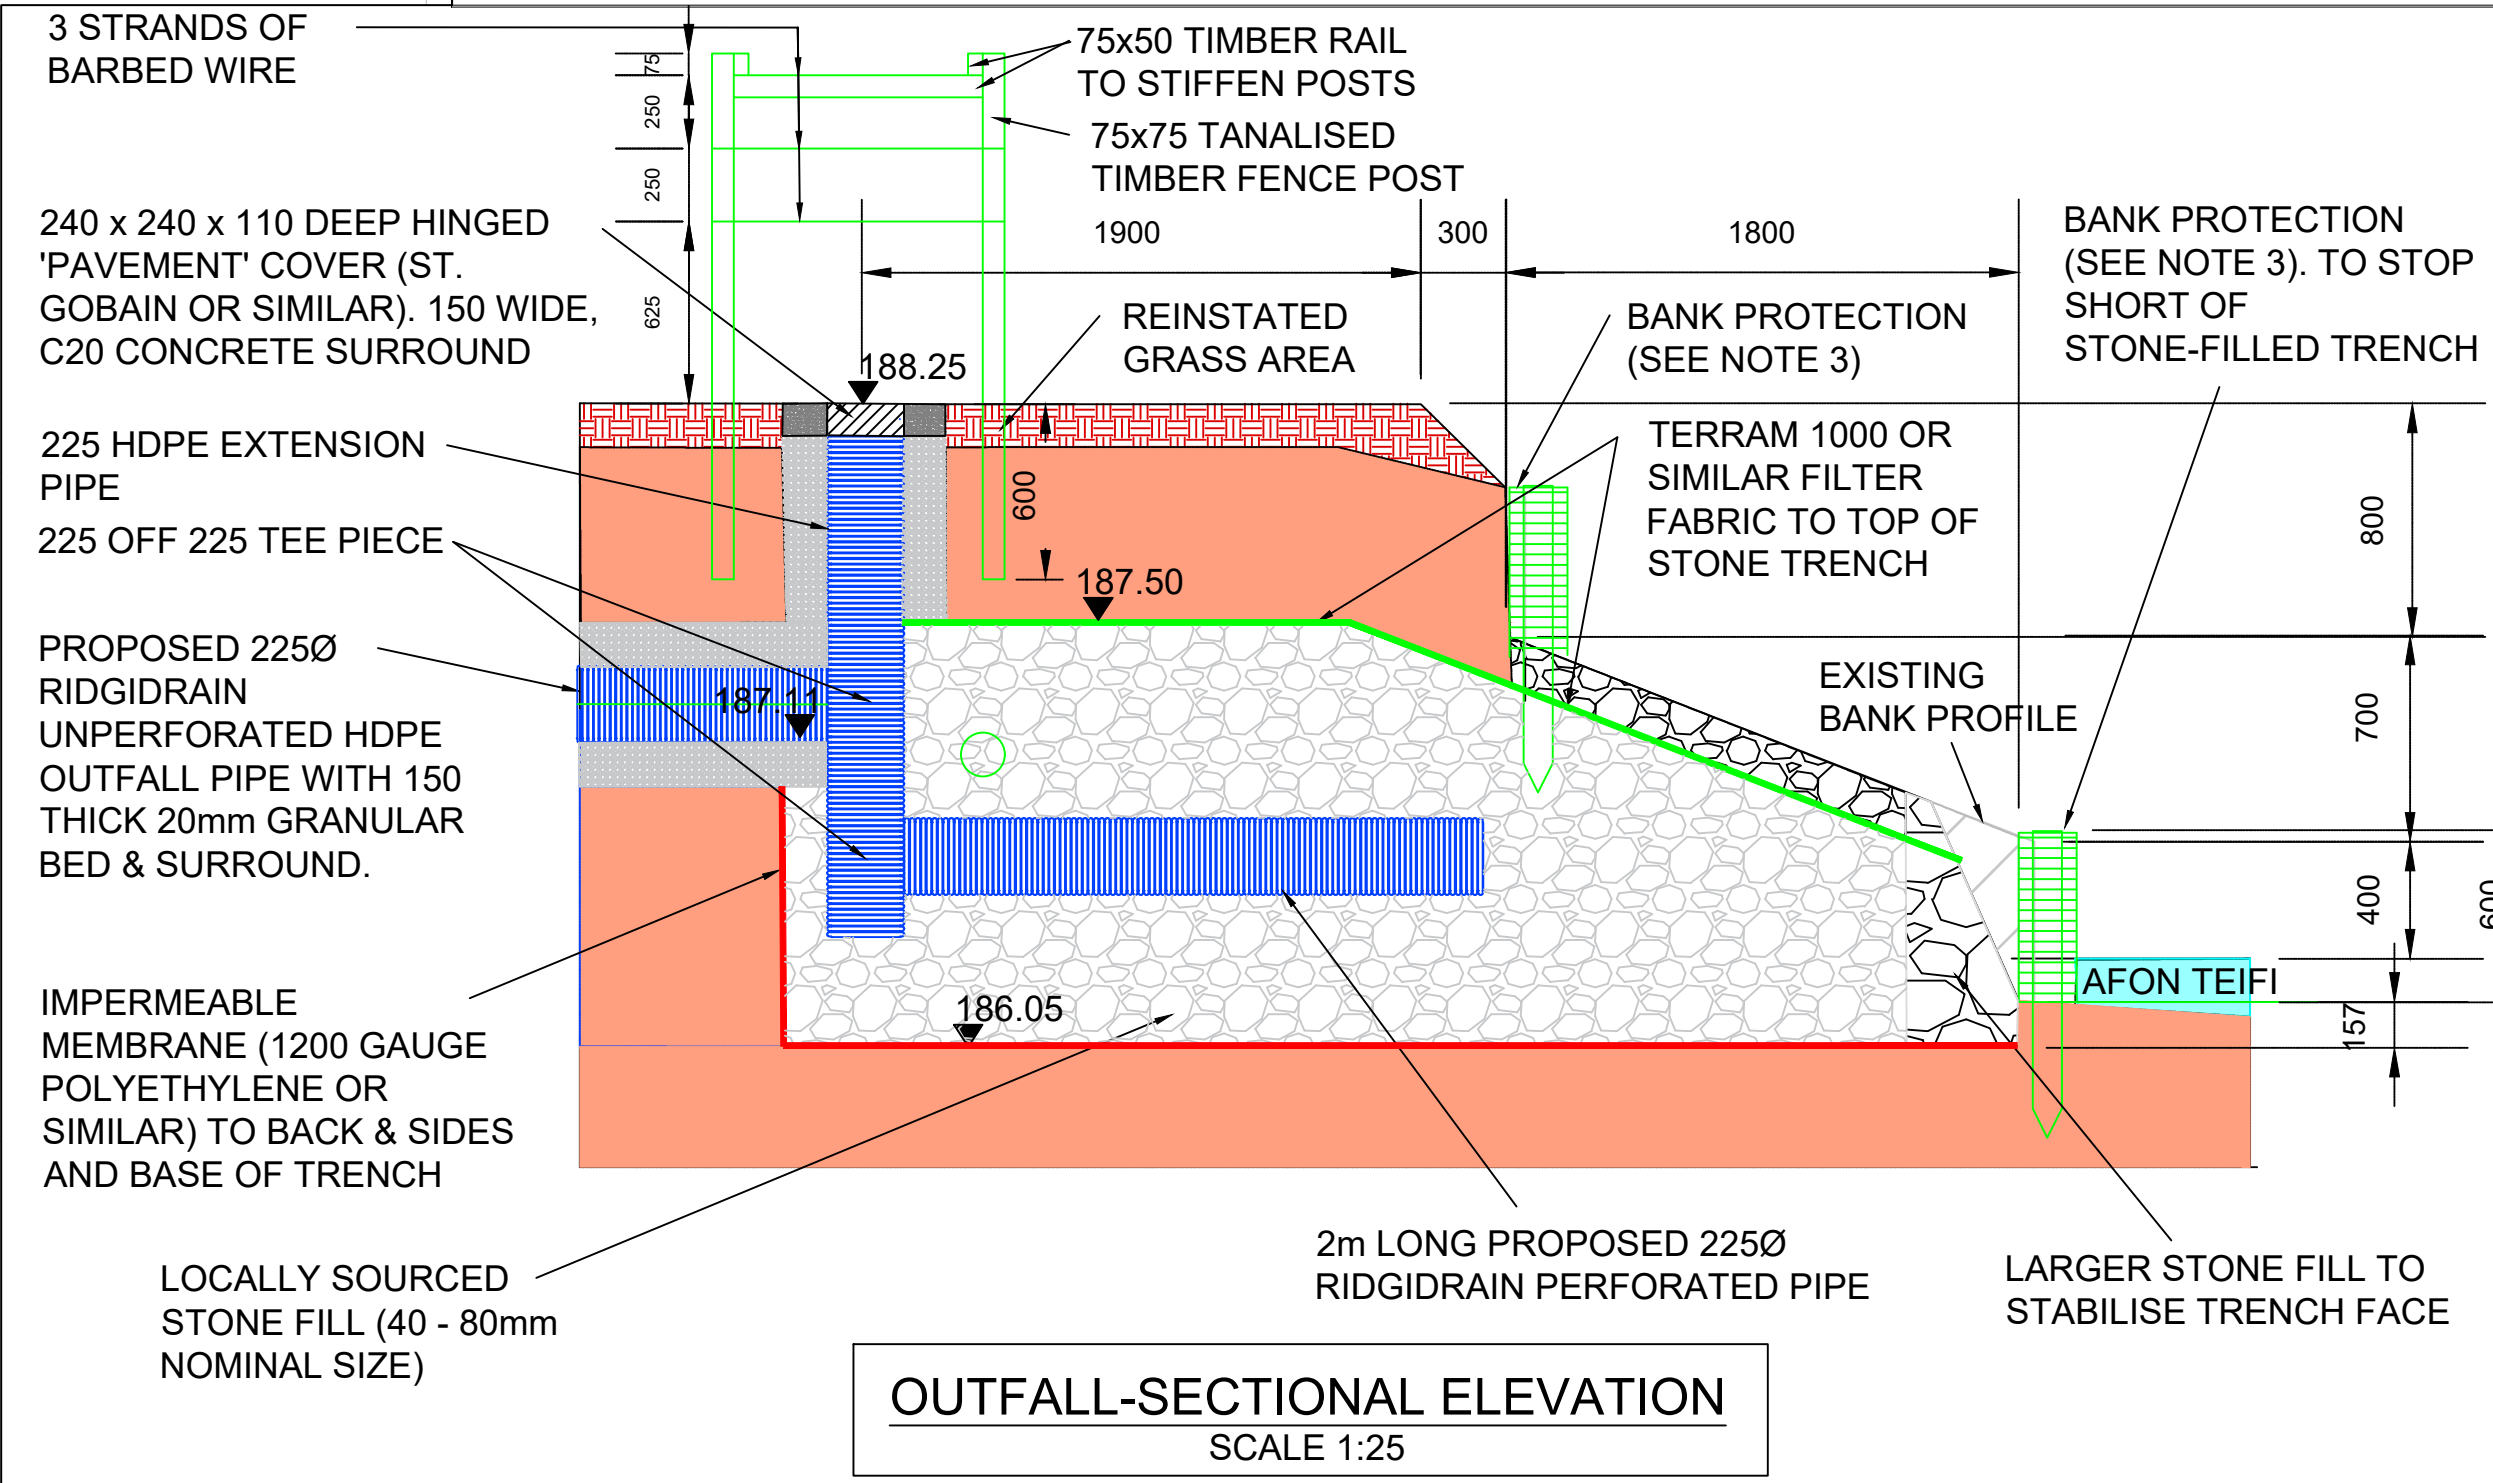


| SETTING OUT DATA |          |          |
|------------------|----------|----------|
| POINT            | EASTING  | NORTHING |
| SOP1             | 274335.8 | 265963.4 |
| SOP2             | 274337.7 | 265967.0 |
| SOP3             | 274355.8 | 266011.6 |

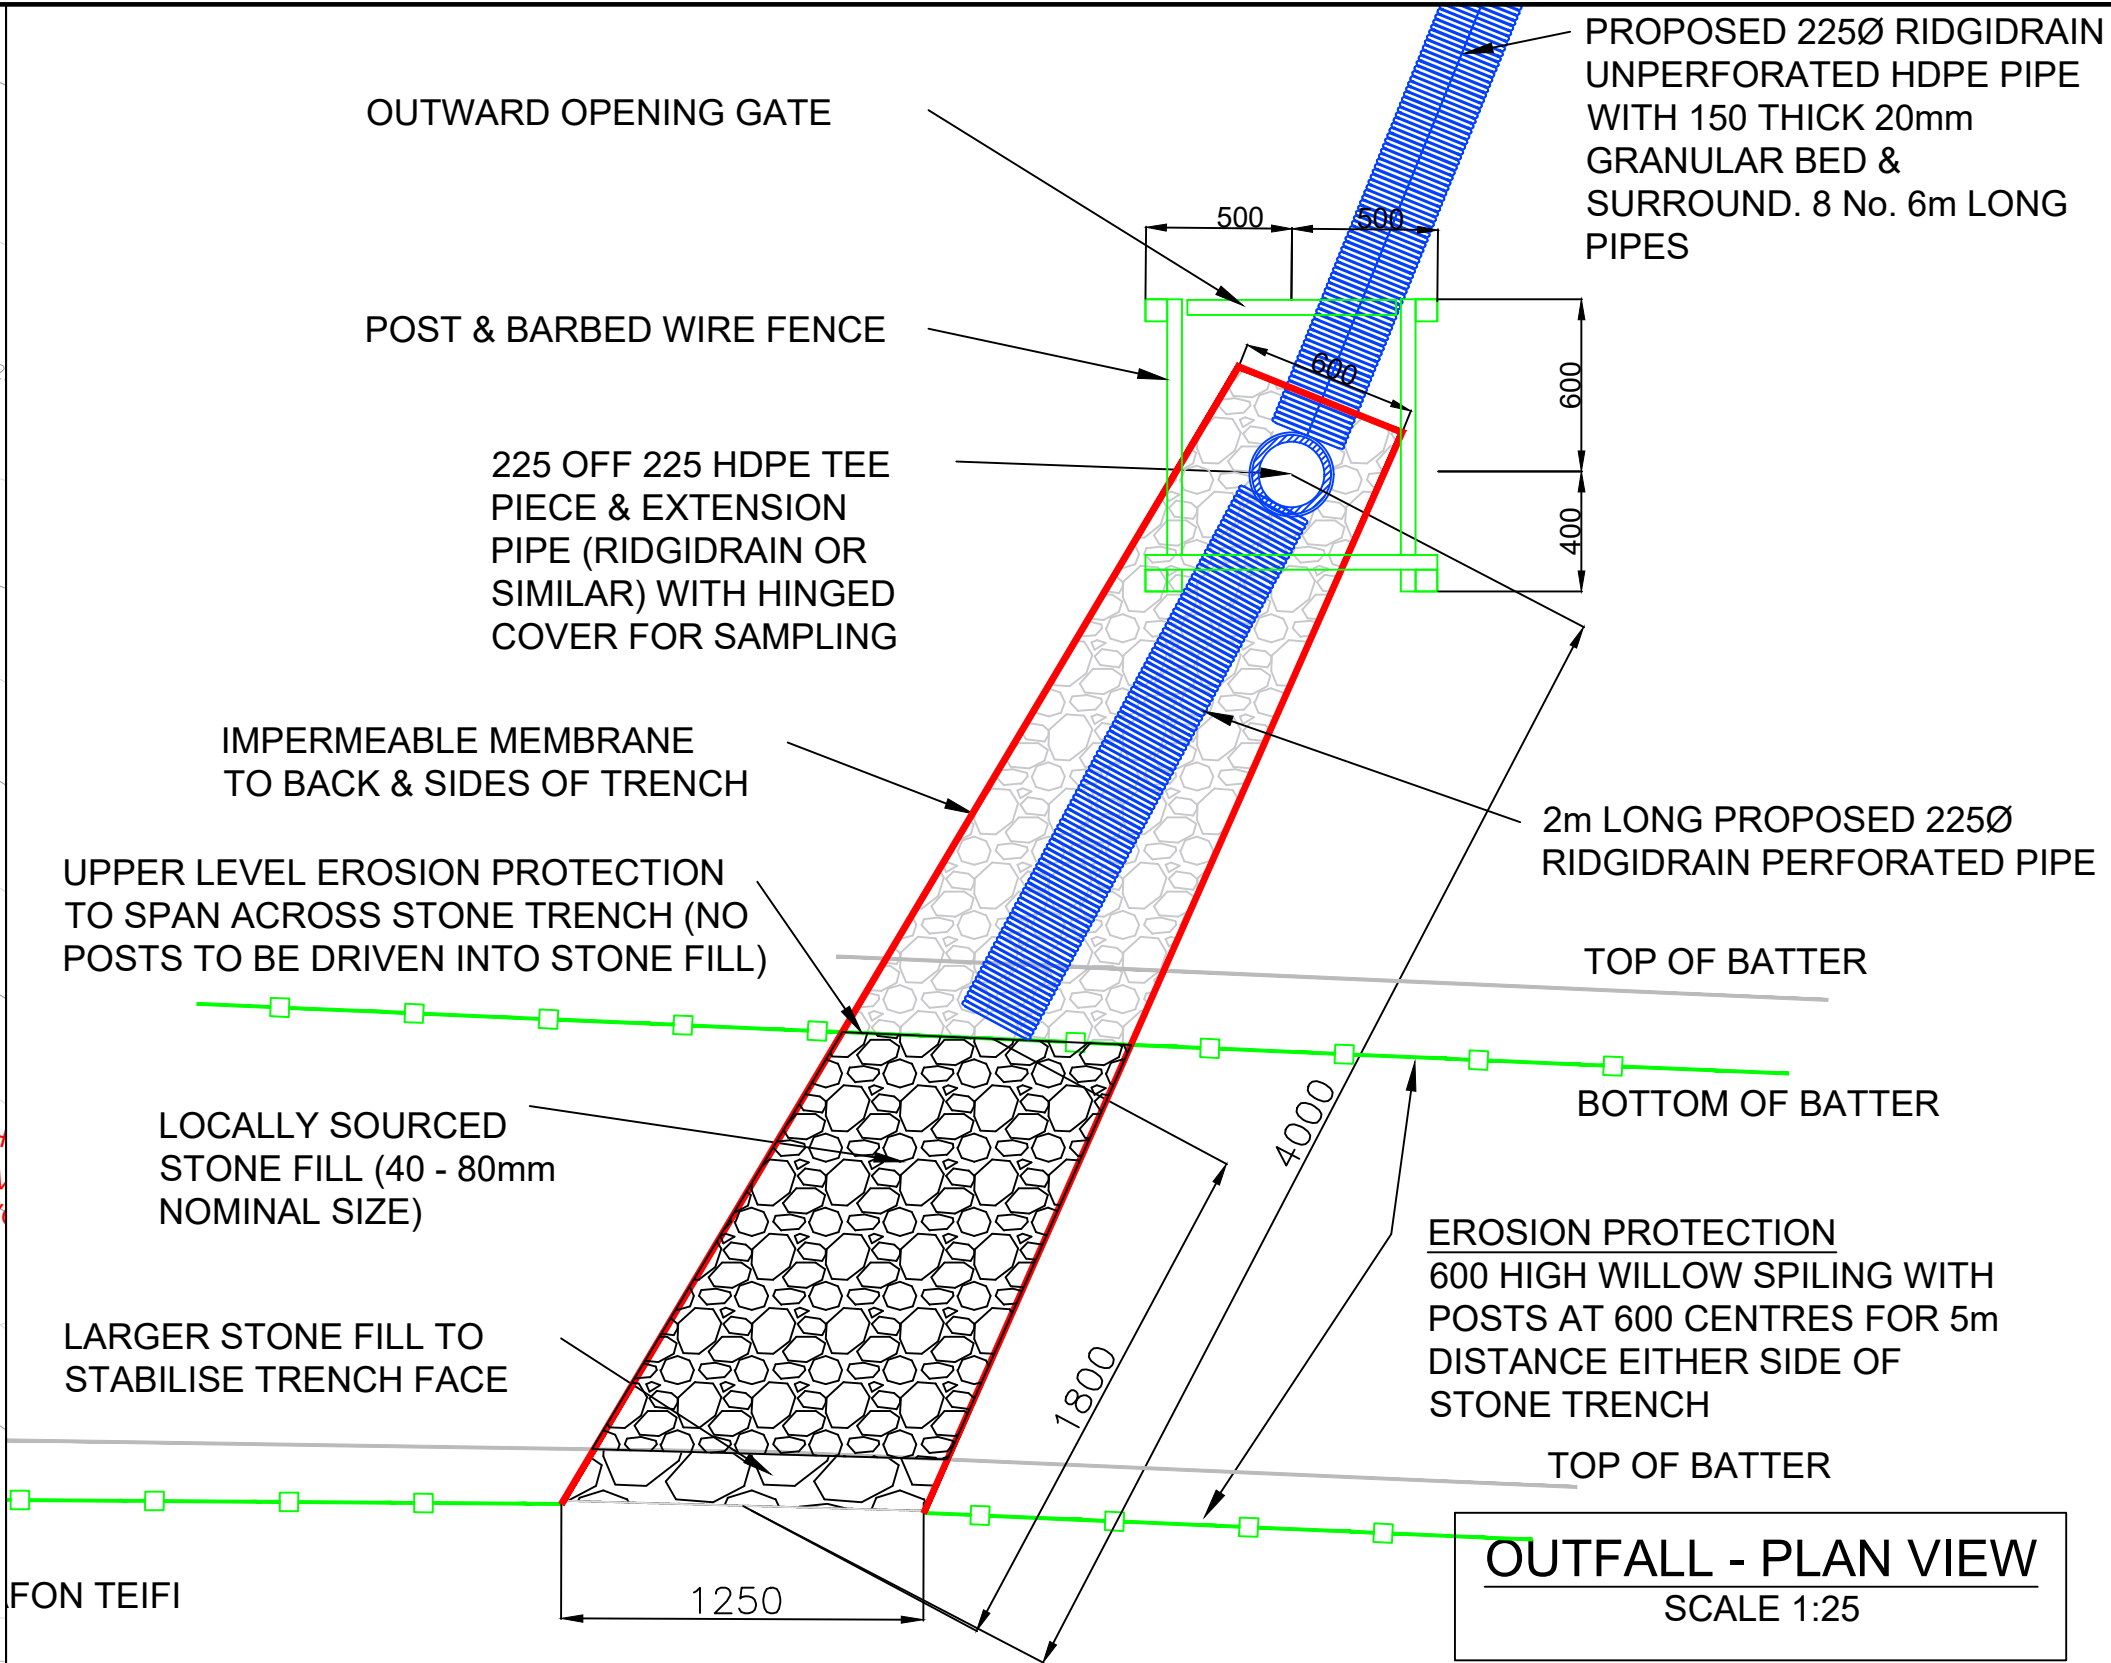

DO NOT SCALE

NOTES

1. ALL LEVELS SHOWN ARE IN METRES (AODN) AND ARE TAKEN FROM THE TOPOGRAPHICAL SURVEY.

2. ALL DIMENSIONS ARE IN MILLIMETRES UNLESS NOTED OTHERWISE.

3. TYPE OF BANK PROTECTION TO BE AGREED WITH NATURAL RESOURCES WALES AND THE LANDOWNER - PROVISIONALLY SHOWN AS WILLOW SPILING.

4. STONE FILL TO BE WASHED TO REMOVE DUST & SILT BEFORE USE IN OUTFALL TRENCH.

EXISTING SERVICES KEY:

HIGH VOLTAGE OVERHEAD

LOW VOLTAGE OVERHEAD

HVOH

LVOH

|     |            |    |                            |     |     |
|-----|------------|----|----------------------------|-----|-----|
| A02 | 23/07/2020 | JW | REVISED CONSTRUCTION ISSUE | 13  | 15  |
| A01 | 25/06/2020 | JW | CONSTRUCTION ISSUE         | 12  | 15  |
| P01 | 10/06/2020 | JW | FIRST ISSUE                | 11  | 15  |
| REV | DATE       | BY | DESCRIPTION                | CHK | APP |

DRAWING STATUS: A - FIT FOR CONSTRUCTION

wsp

Severn House, Lime Kiln Close, Stoke Gifford, BS34 8SQ, UK  
T+ 44 (0) 117 906 2300  
wsp.com

CLIENT: Cyfoeth Naturiol Cymru Natural Resources Wales

STEP/PROJECT: ABBEY CONSOLS METAL MINE REMEDIATION PROJECT

TITLE: OUTFALL DETAILED DESIGN DETAILED DESIGN

|                          |              |               |
|--------------------------|--------------|---------------|
| SCALE @ A1: AS SHOWN     | CHECKED: KB  | APPROVED: TE  |
| PROJECT NO: 70041881     | DESIGNED: JW | DATE: July 20 |
| DRAWING NO: 70041881-101 | REV: A02     |               |

© WSP UK Ltd