


Notes

The information contained on this drawing as to the position of Statutory Undertakers apparatus is for guidance only on the strict understanding that it is based on the best information available. No warranty as to its correctness is given or implied and it is not to be relied upon in the event of excavations or any other works made in the vicinity of any apparatus. The onus for locating the apparatus before carrying out any excavation rests entirely with the Contractor.

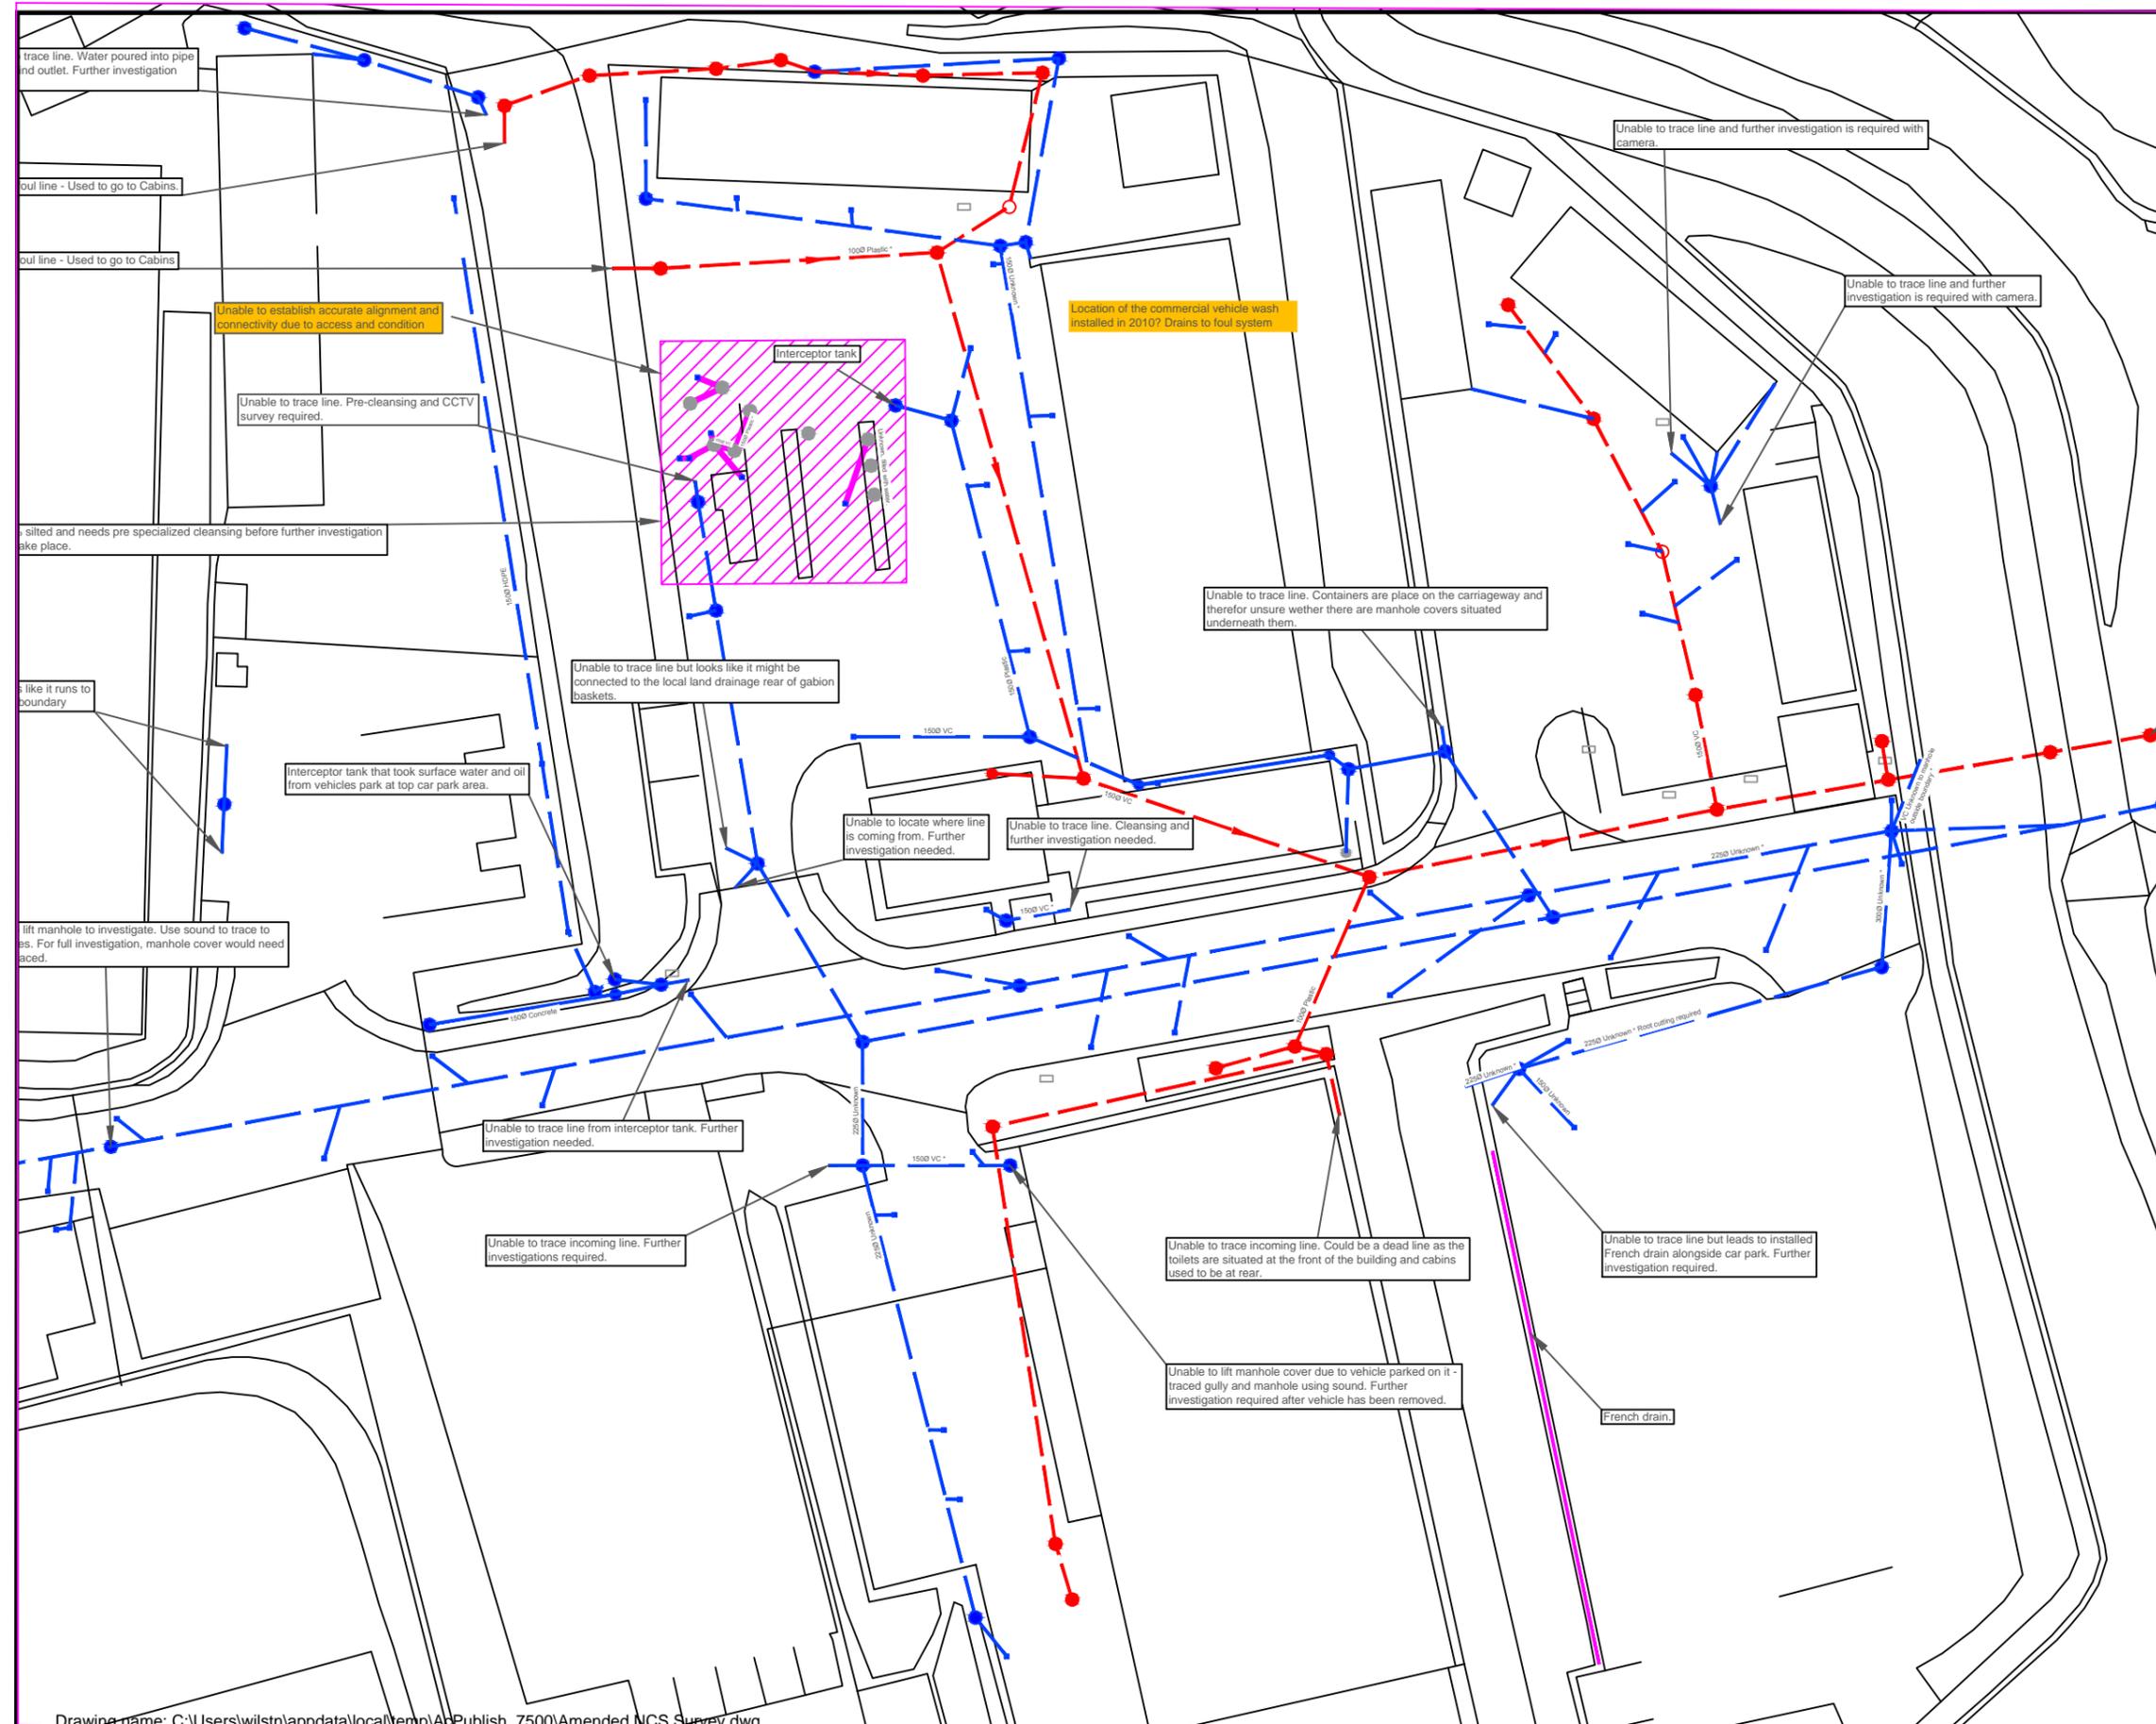

Legend

- Gully
- Manhole Cover (un-classified)
- Surface Water pipe
- Foul Sewer pipe
- Water
- Utility cover
- Headwall structure
- Land drain
- Biodisc
- * Needs pre cleansing to be surveyed

Revision Details		By	Date	Suffix
-	-	-	-	-
-	-	-	-	-

Drawing name: C:\Users\wilstn\appdata\local\temp\Apublish_7500\Amended NCS Survey.dwg

HIGHWAY OPERATIONS
 Highways House, Penmaen Industrial Estate, Pontllanfraith NP12 2DY
 Tel/Ffon: 01495 236511

Client
Caerphilly County Borough Council
 Head of Engineering Services

Project
Tiy-y-Berth Drainage

Title
Drainage Survey

Job No. TYB	Dwg No. 001	Revision -
Scale N.T.S	Date Nov '16	Frame Size (mm) (A3) 398x287
Prepared by: MN	Drawn by MN	Checked by MJ