
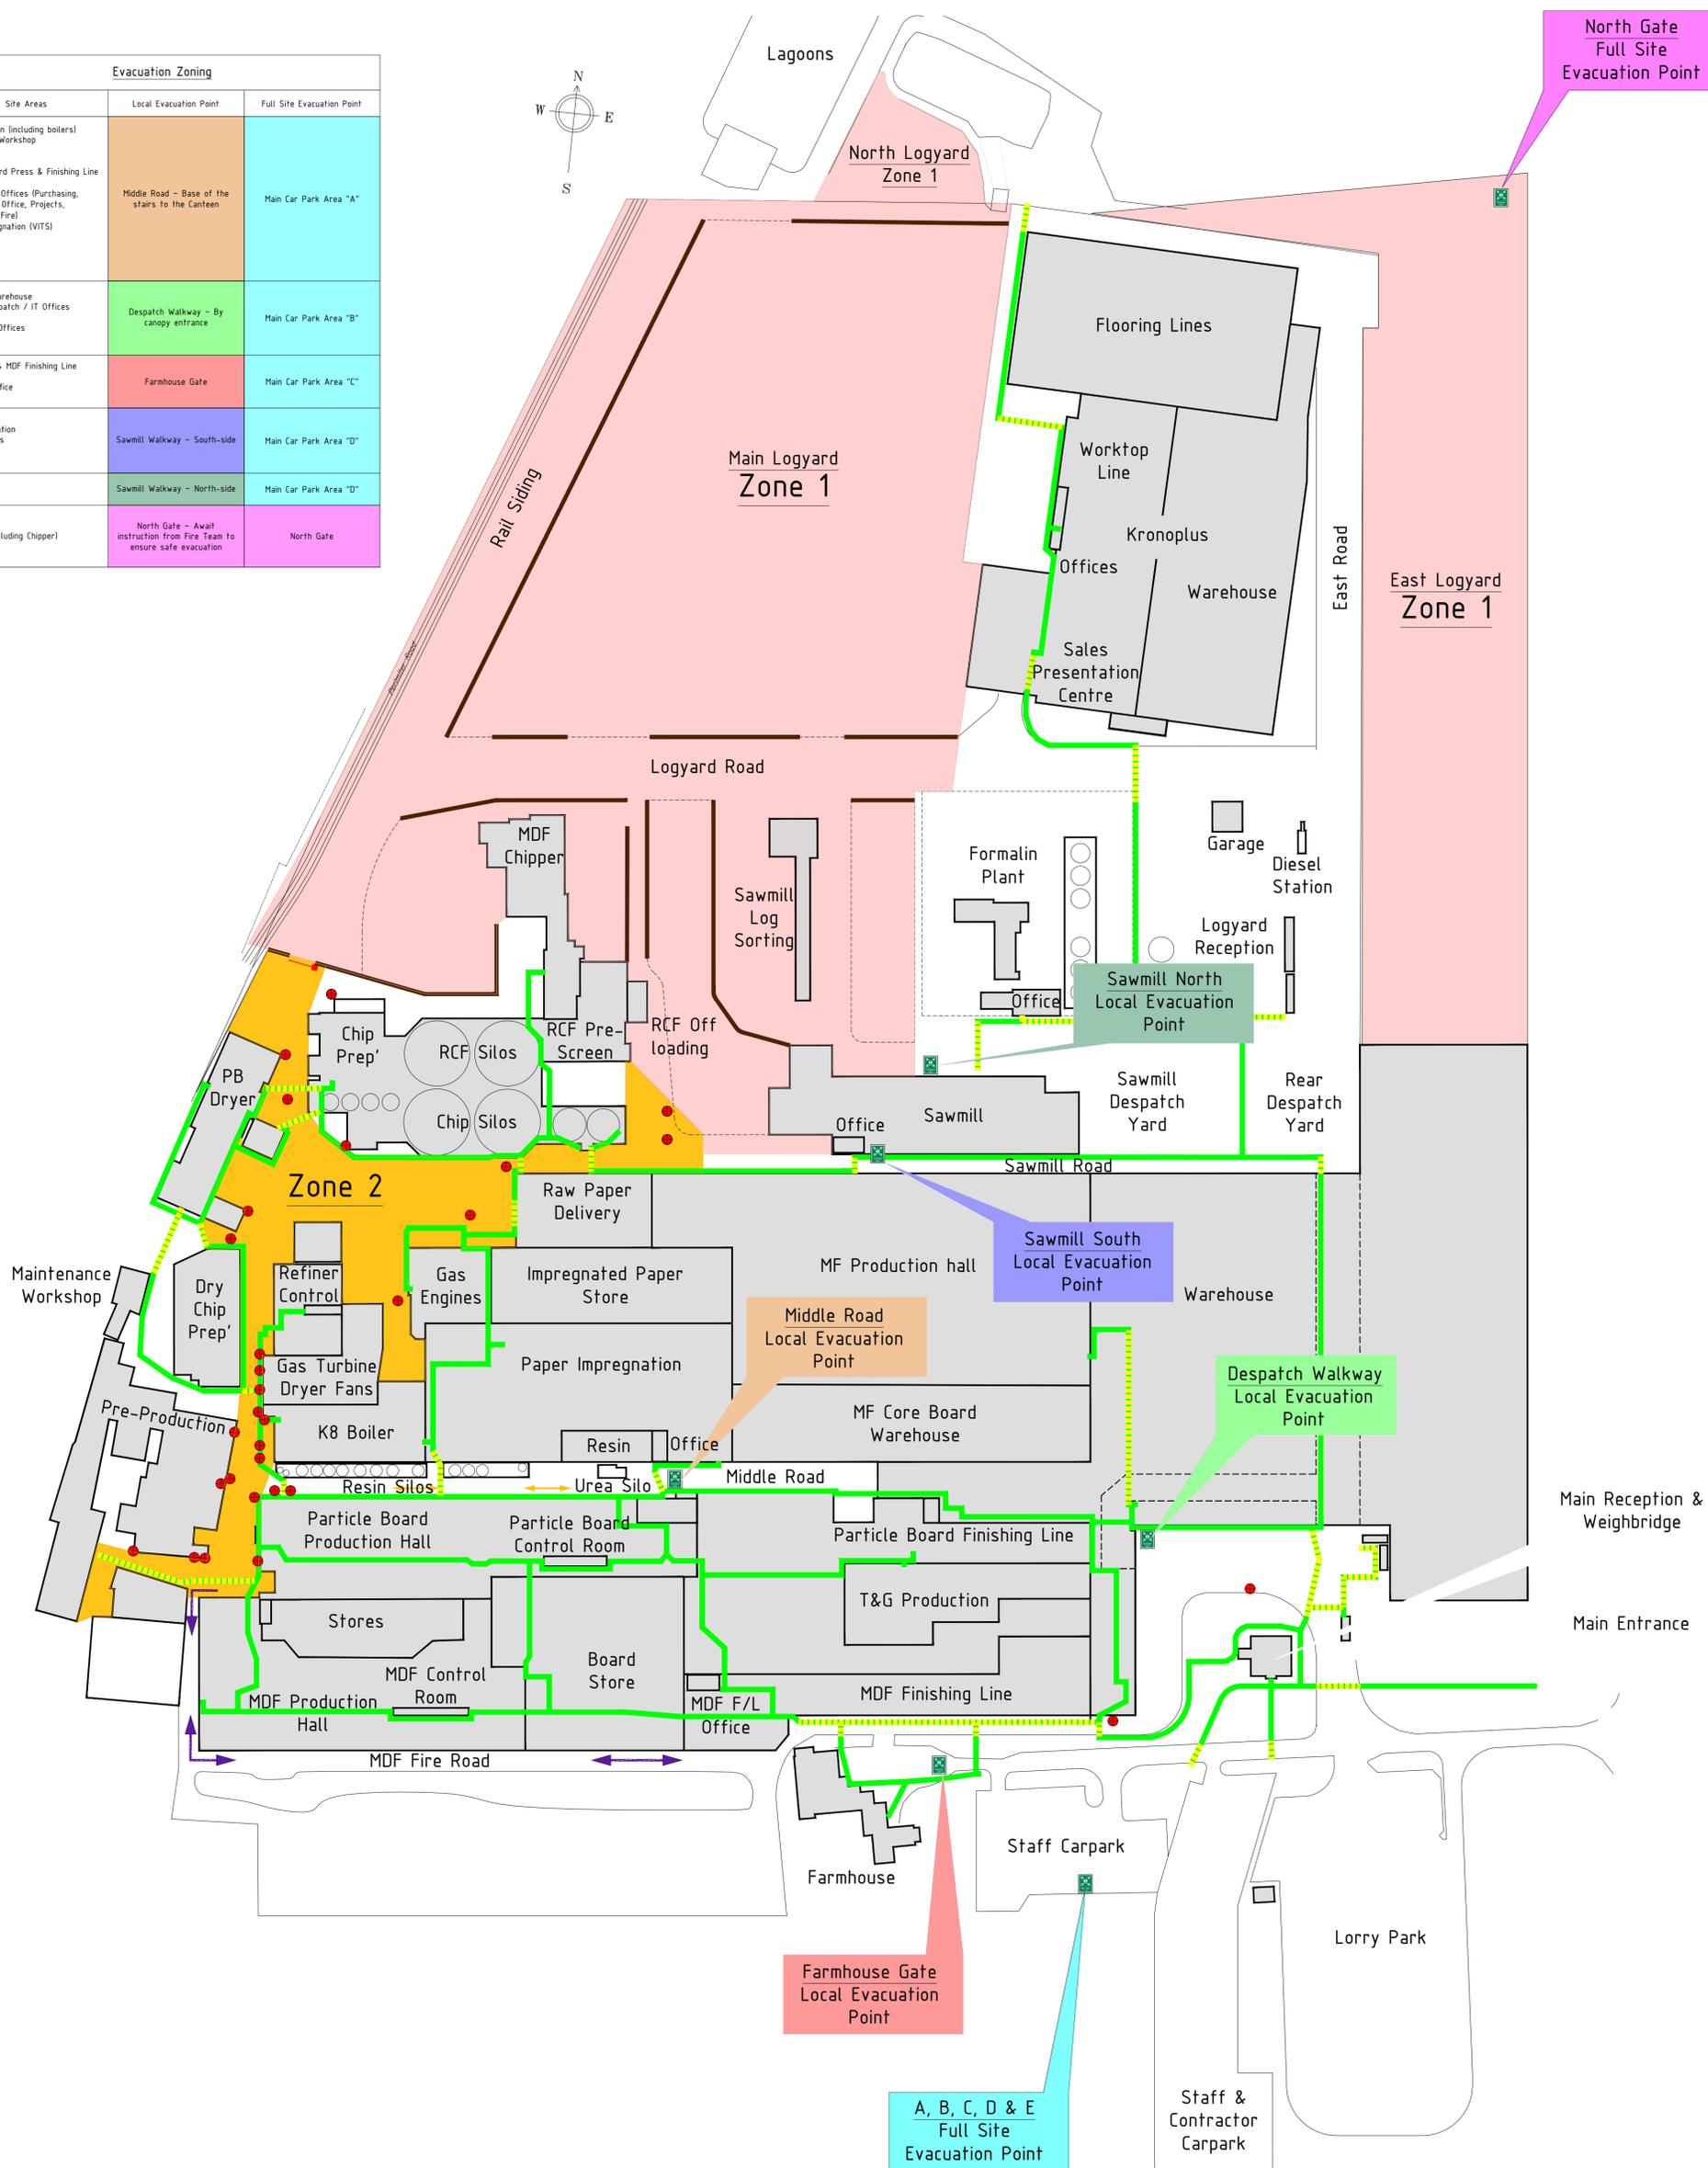


Evacuation Zoning

Evacuation Zoning		
Site Areas	Local Evacuation Point	Full Site Evacuation Point
Preproduction (including boilers) Engineering Workshop Stores Refiner Particle Board Press & Finishing Line T&G Middle Road Offices (Purchasing, Management Office, Projects, Engineering, Fire) Paper Impregnation (VITS) MF Resin ESM Canteen	Middle Road - Base of the stairs to the Canteen	Main Car Park Area "A"
Despatch Warehouse Sales / Despatch / IT Offices Weighbridge EHS & Fire Offices Reception	Despatch Walkway - By canopy entrance	Main Car Park Area "B"
MDF Press & MDF Finishing Line Process Lab Technical Office Farmhouse	Farmhouse Gate	Main Car Park Area "C"
Sawmill Chip Preparation Logyard Silos Gas Engines Chipper	Sawmill Walkway - South-side	Main Car Park Area "D"
Formalin	Sawmill Walkway - North-side	Main Car Park Area "D"
Kronoplus Logyard (Excluding Chipper) Garage	North Gate - Await instruction from Fire Team to ensure safe evacuation	North Gate

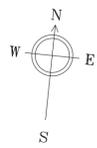

Key

- Zone 1 Area - Strictly NO PEDESTRIAN ACCESS without sign-in at Logyard Reception
- Zone 2 Area - Strictly NO ACCESS during Wig-Wag light operation
- Buildings
- Wig-Wag lights
- Pedestrian Crossing Point
- Pedestrian Routes
- Fire assembly point

Revision	Description	Date	By	App'd	Scale
K	Drawing split into separate Pedestrian & Traffic sheets. Evacuation summary table added	04/11/2019	MSW		
J	Overall layout redesign. Addition of Wig-Wag lights & main points of interest	18/05/2019	MSW		
I	Pedestrian routes up-dated. Dry Chip Prep & Schrader added	21/03/2019	MT		
H	General update & relocation of Zone 1 gates	27/10/2018	MSW		
G	General update	12/10/2018	MSW		
F	PAL area update & water tanker sprinkler route added	08/10/2018	MSW		
E	General update	25/06/2018	MSW		
D	Site building outlines & traffic routes updated	06/12/2017	MSW		
C	Site building outline updated	04/04/2016	MSW		
B	Urea site project site access added - 4No pages	29/03/2008	MT		
A	Plan extended to include Kronoplus	02/02/2004	MT		

Project Name	Kronospan Chirk Evacuation Zoning
Project Number	7000/197
Scale	A0
Drawn	20/06/2020 MT
Checked	
Drawn By	MSW
Checked By	
Scale	ISO
Sheet Number	K 3/3