



SLIPWAY 1 CROSS SECTION (A-A)
SCALE 1:500

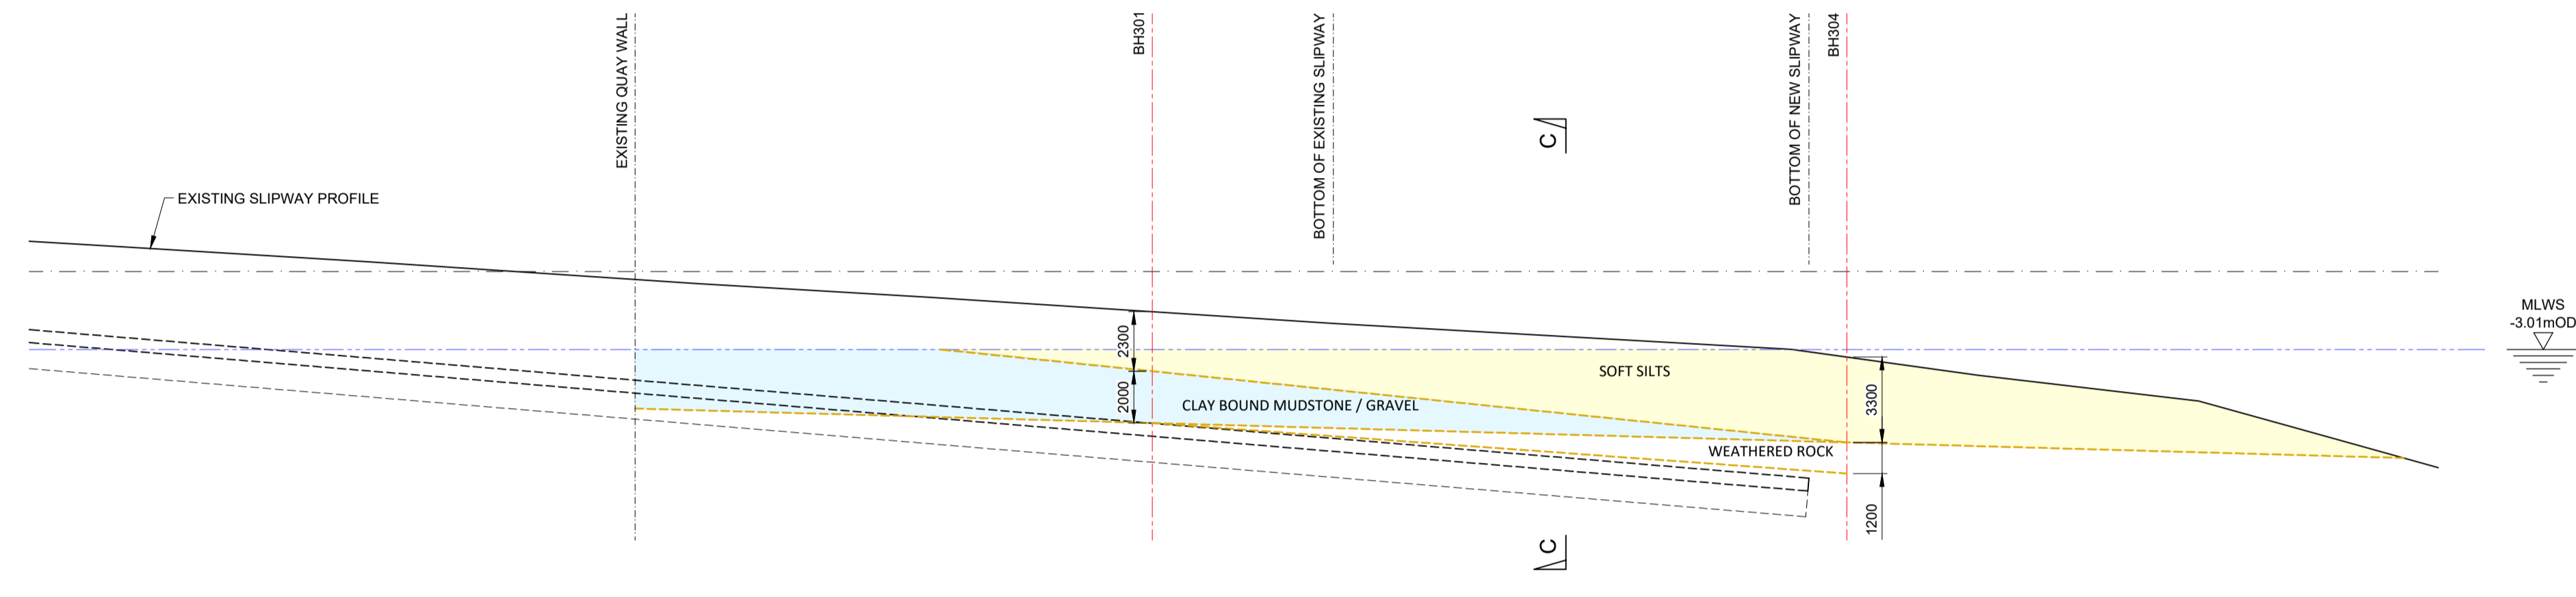

SLIPWAY 2 CROSS SECTION (B-B)
SCALE 1:500

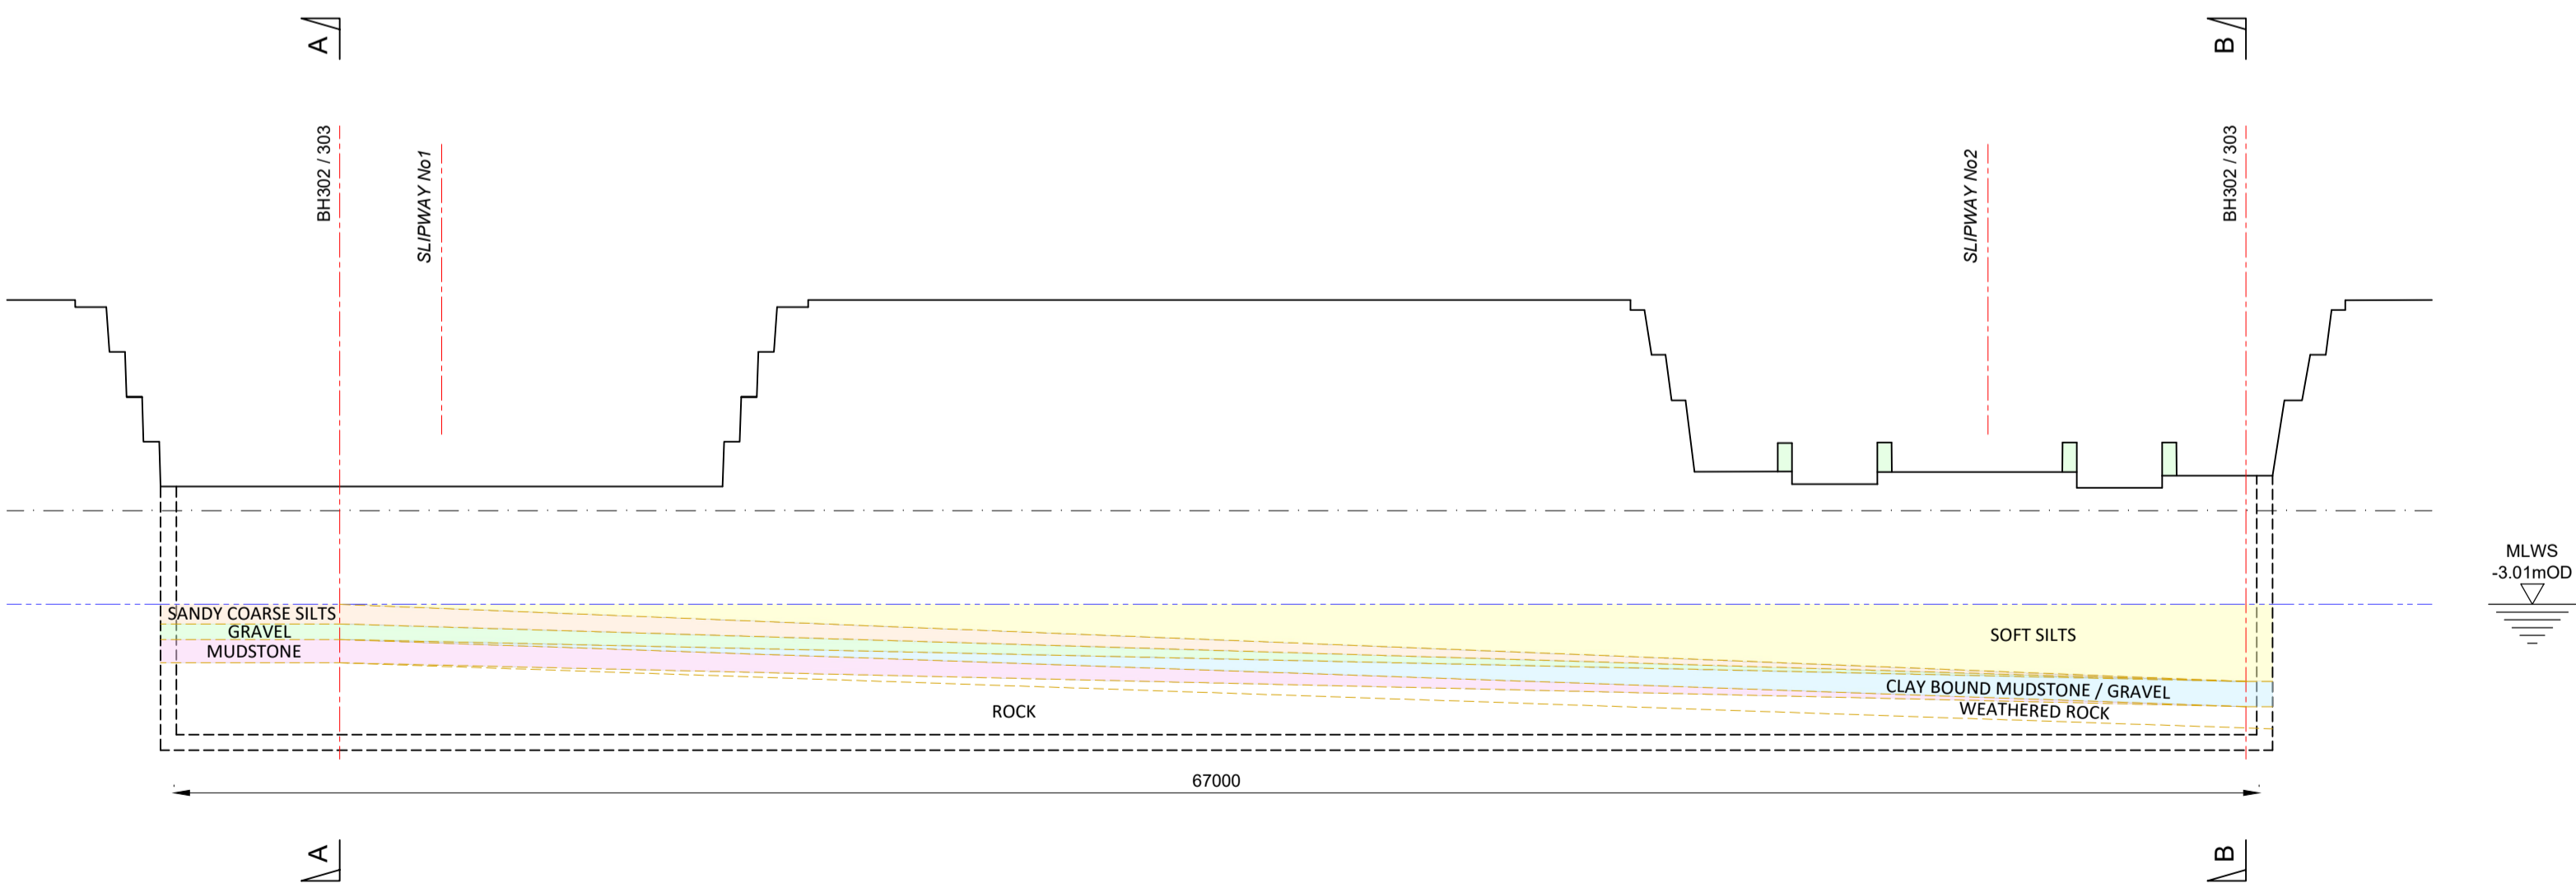

SLIPWAY 1 & 2 CROSS SECTION (C-C)
SCALE 1:500

SOIL STRATA	VOLUME m ³	LEGEND
SOFT SILTS	3551	
SANDY COARSE SILTS	680	
GRAVEL	315	
CLAY BOUND MUDSTONE / GRAVEL	2499	
MUDSTONE	1859	

TABLE OF EXCAVATION VOLUMES

NOTES

1. ALL DIMENSIONS ARE IN MILLIMETRES, UNLESS NOTED OTHERWISE.
2. ALL LEVELS ARE IN METRES ABOVE CHART DATUM.
3. CHART DATUM = -3.71mOD.

PO1	07.07.20	ISSUED FOR INFORMATION & COMMENT	C.T.	M.C.	M.C.
REV	DATE	DESCRIPTION	BY	CHK	APP

REVISIONS

CLIENT



Port of Milford Haven

PROJECT
PEMBROKE DOCK
MARINE INFRASTRUCTURE
NEW MEGA SLIPWAY

TITLE
SLIPWAY EXCAVATION VOLUMES
DREDGE MATERIAL BELOW
M.L.W.S.



DRAWN	C.T.	CHECKED	M.C.	APPROVED	M.C.
DATE	JULY 2020	SCALE	AT A1 1:200	REF.	
DRAWING No.	PB8556-RHD-ZZ-XX-DR-C-0019	SUITABILITY	S3	REVISION	P01