


00798.00038.13.001.1b_SITE_SETTING_PLAN.dwg

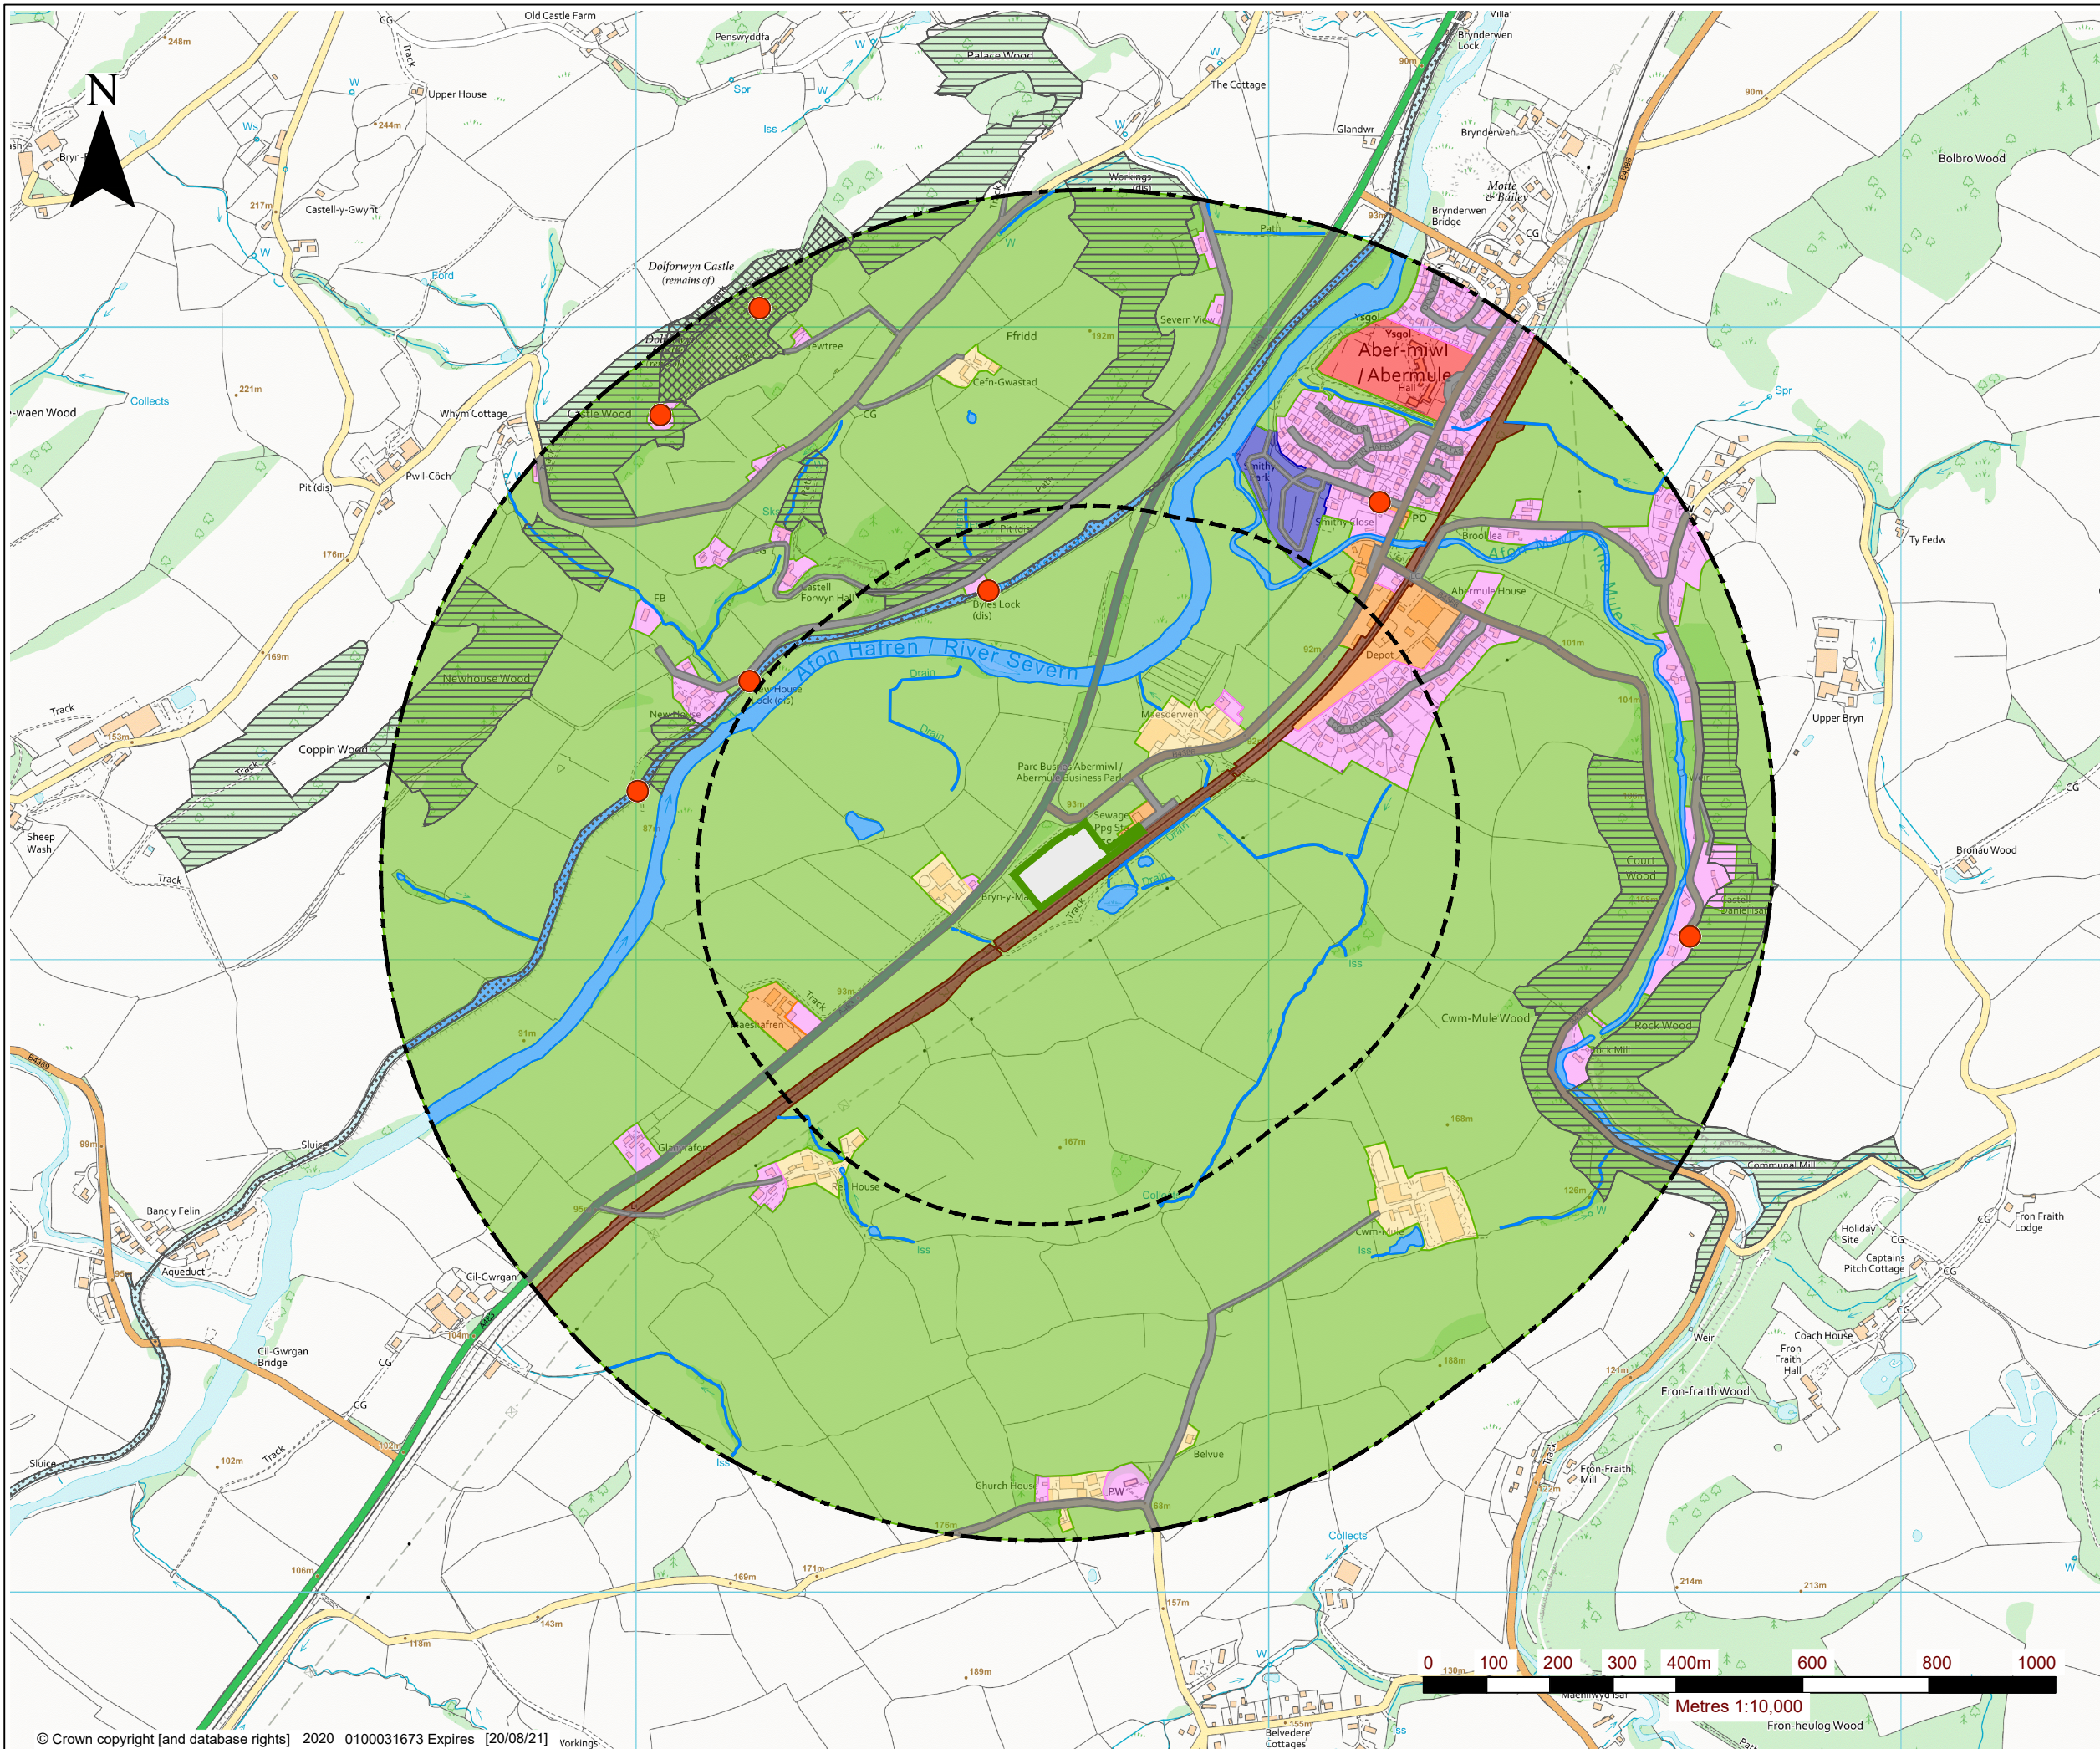

LEGEND

ENVIRONMENTAL PERMIT
BOUNDARY

500m OFFSET BOUNDARY

1km OFFSET BOUNDARY

COMMERCIAL / INDUSTRIAL

RESIDENTIAL

LOCAL ROAD NETWORK

OPEN WATER / DITCHES

WOODLAND / OPEN GROUND/
AGRICULTURAL

EDUCATIONAL

FARM / AGRICULTURAL
BUILDING

CARAVAN PARK

SITE OF SPECIAL SCIENTIFIC
INTEREST (SSSI) AND SPECIAL
AREA OF CONSERVATION (SAC)

ANCIENT WOODLAND

SCHEDULED MONUMENTS

LISTED BUILDING

wrap

Cymru

SLR

global environmental solutions

3RD FLOOR
THE BREW HOUSE
JACOB STREET
BRISTOL, BS2 0EQ
T: 01179 064280
www.sirconsulting.com

NORTH POWYS BULKING FACILITY

ENVIRONMENTAL PERMIT
APPLICATION

ENVIRONMENTAL SITE SETTING

DRAWING 001

Scale
1:10,000 @ A3

Date
JANUARY 2021

© This drawing and its content are the copyright of SLR Consulting Ltd and may not be reproduced or amended except by prior written permission. SLR Consulting Ltd accepts no liability for any amendments made by other persons.