


00798.00038.13.004.0a_ENV_PERM_BDY.dwg

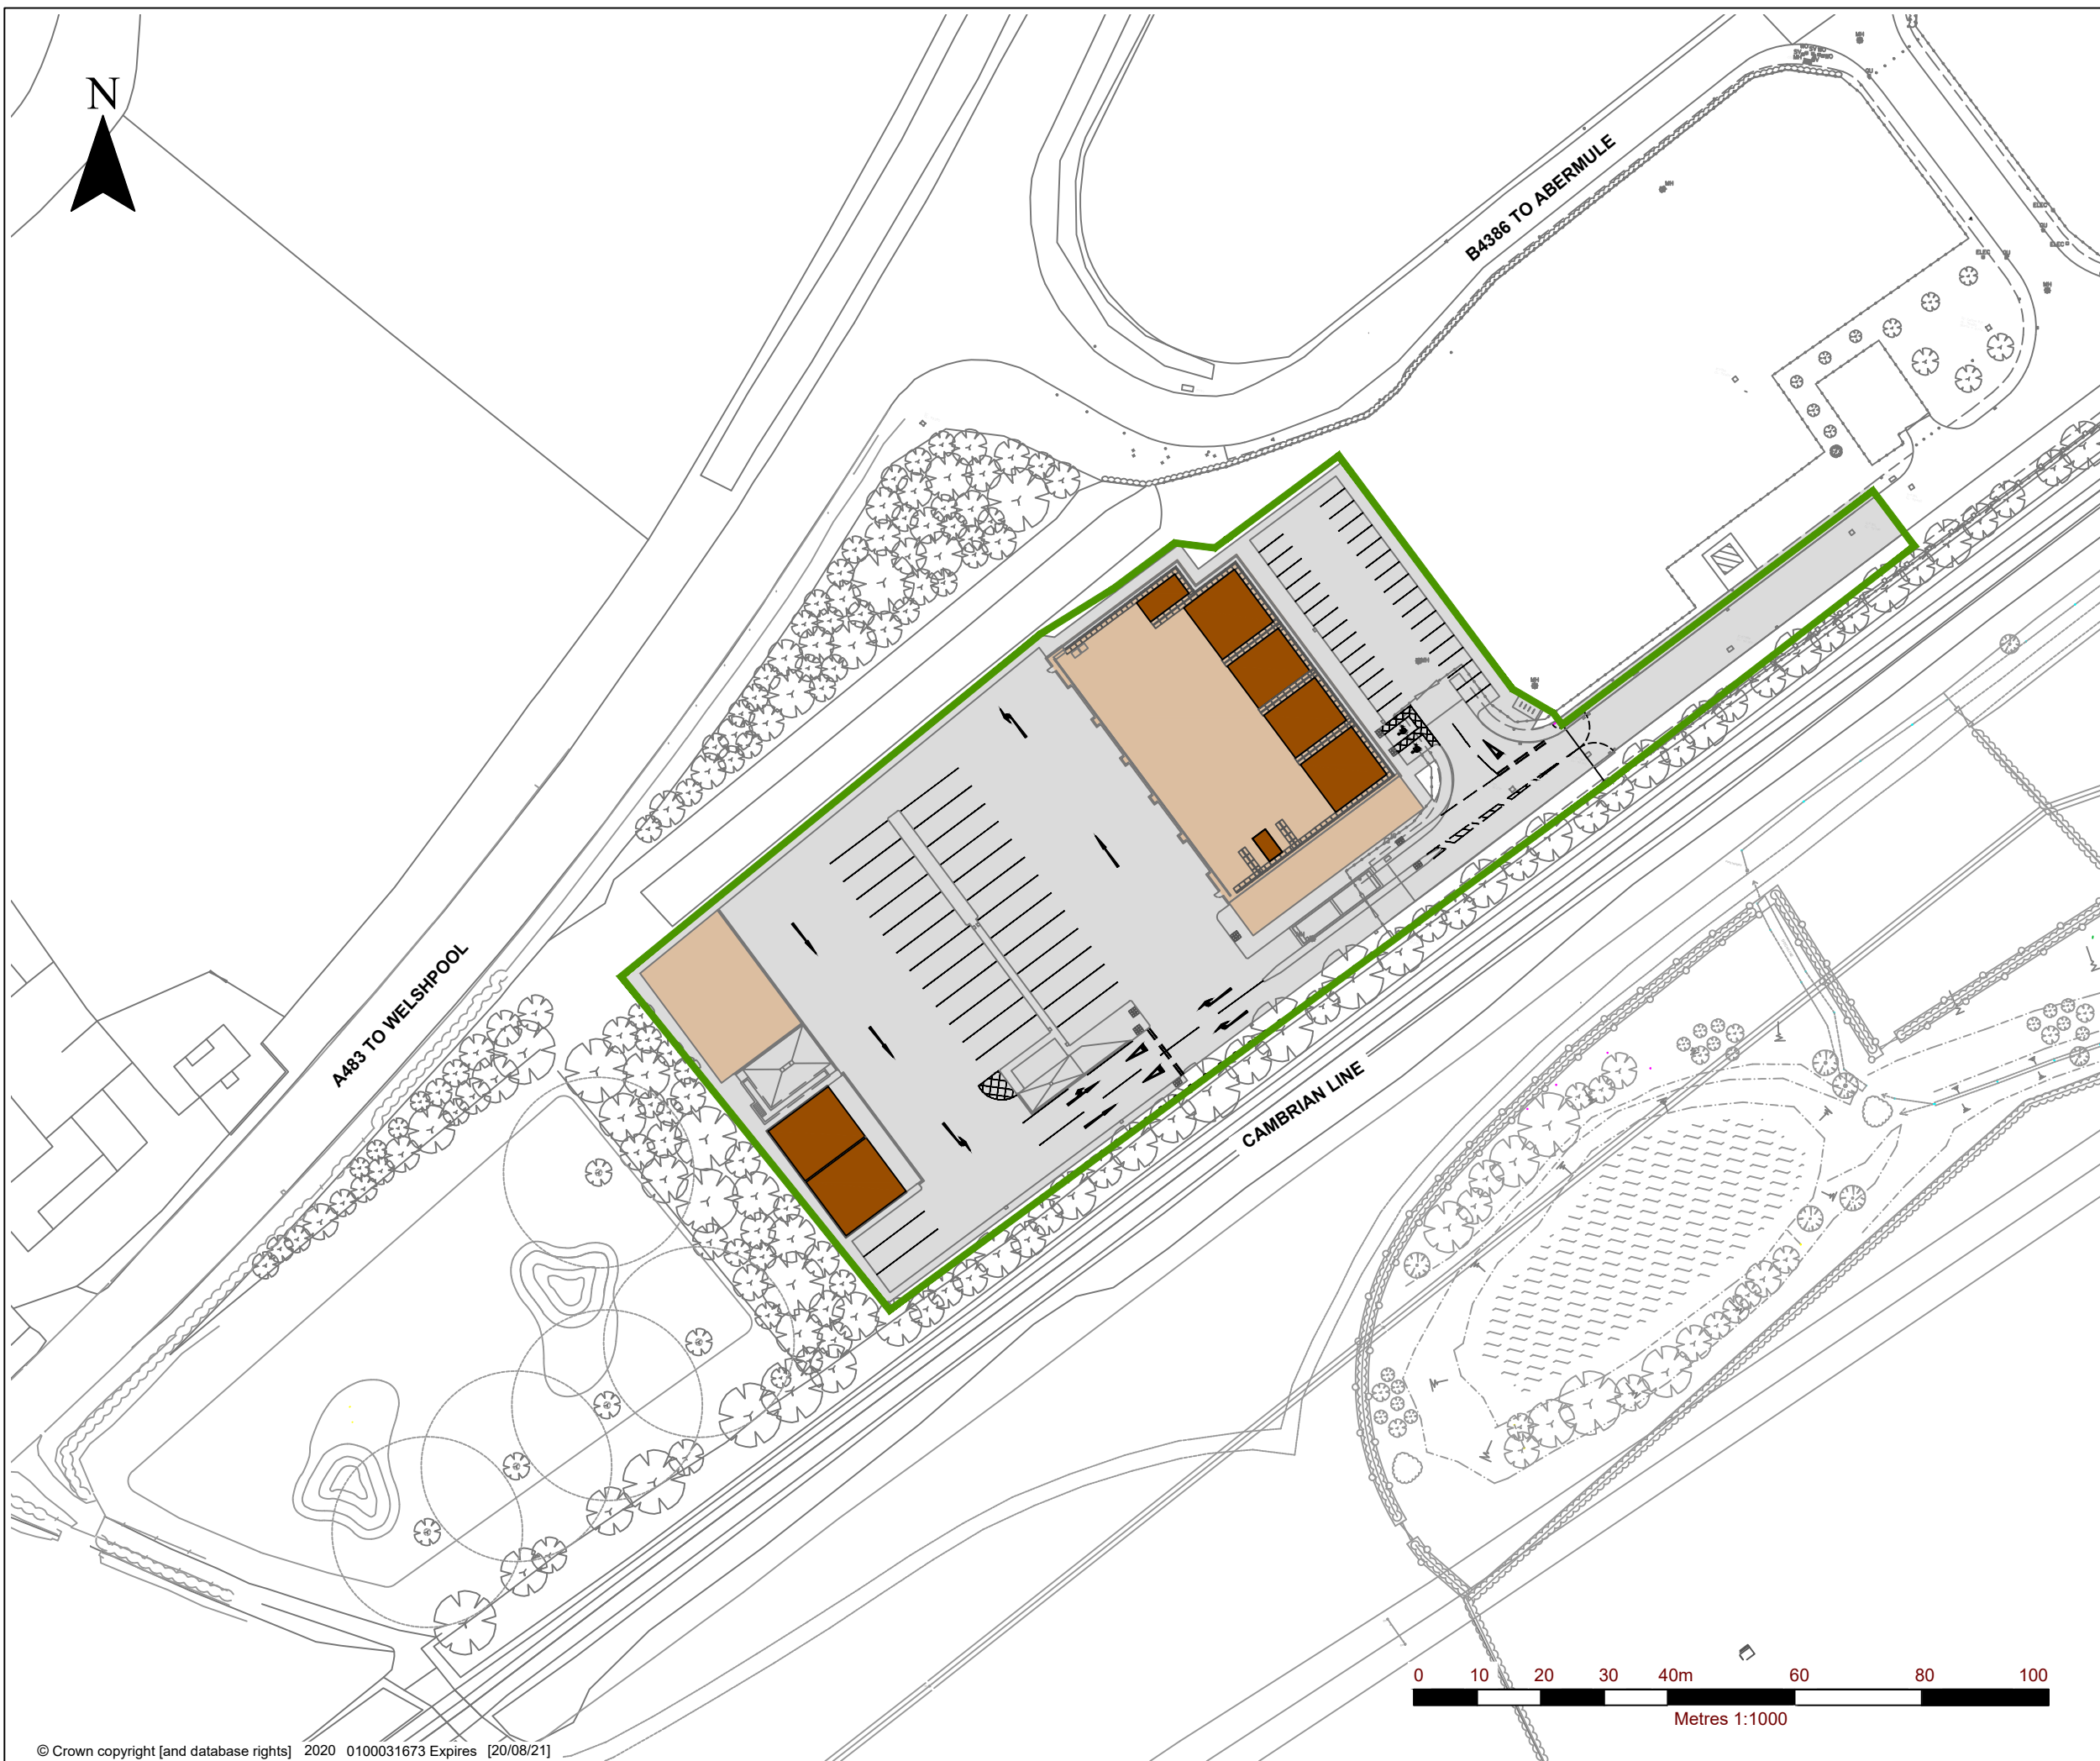

LEGEND

ENVIRONMENTAL PERMIT
BOUNDARY

wrap
Cymru

SLR
global environmental solutions

3RD FLOOR
THE BREW HOUSE
JACOB STREET
BRISTOL, BS2 0EQ
T: 01179 064280
www.slrconsulting.com

NORTH POWYS BULKING FACILITY

ENVIRONMENTAL PERMIT
APPLICATION

ENVIRONMENTAL PERMIT
BOUNDARY

DRAWING 004

Scale
1:1000 @ A3

Date
JANUARY 2021