





Appendix 1: Site Location, 1:15000

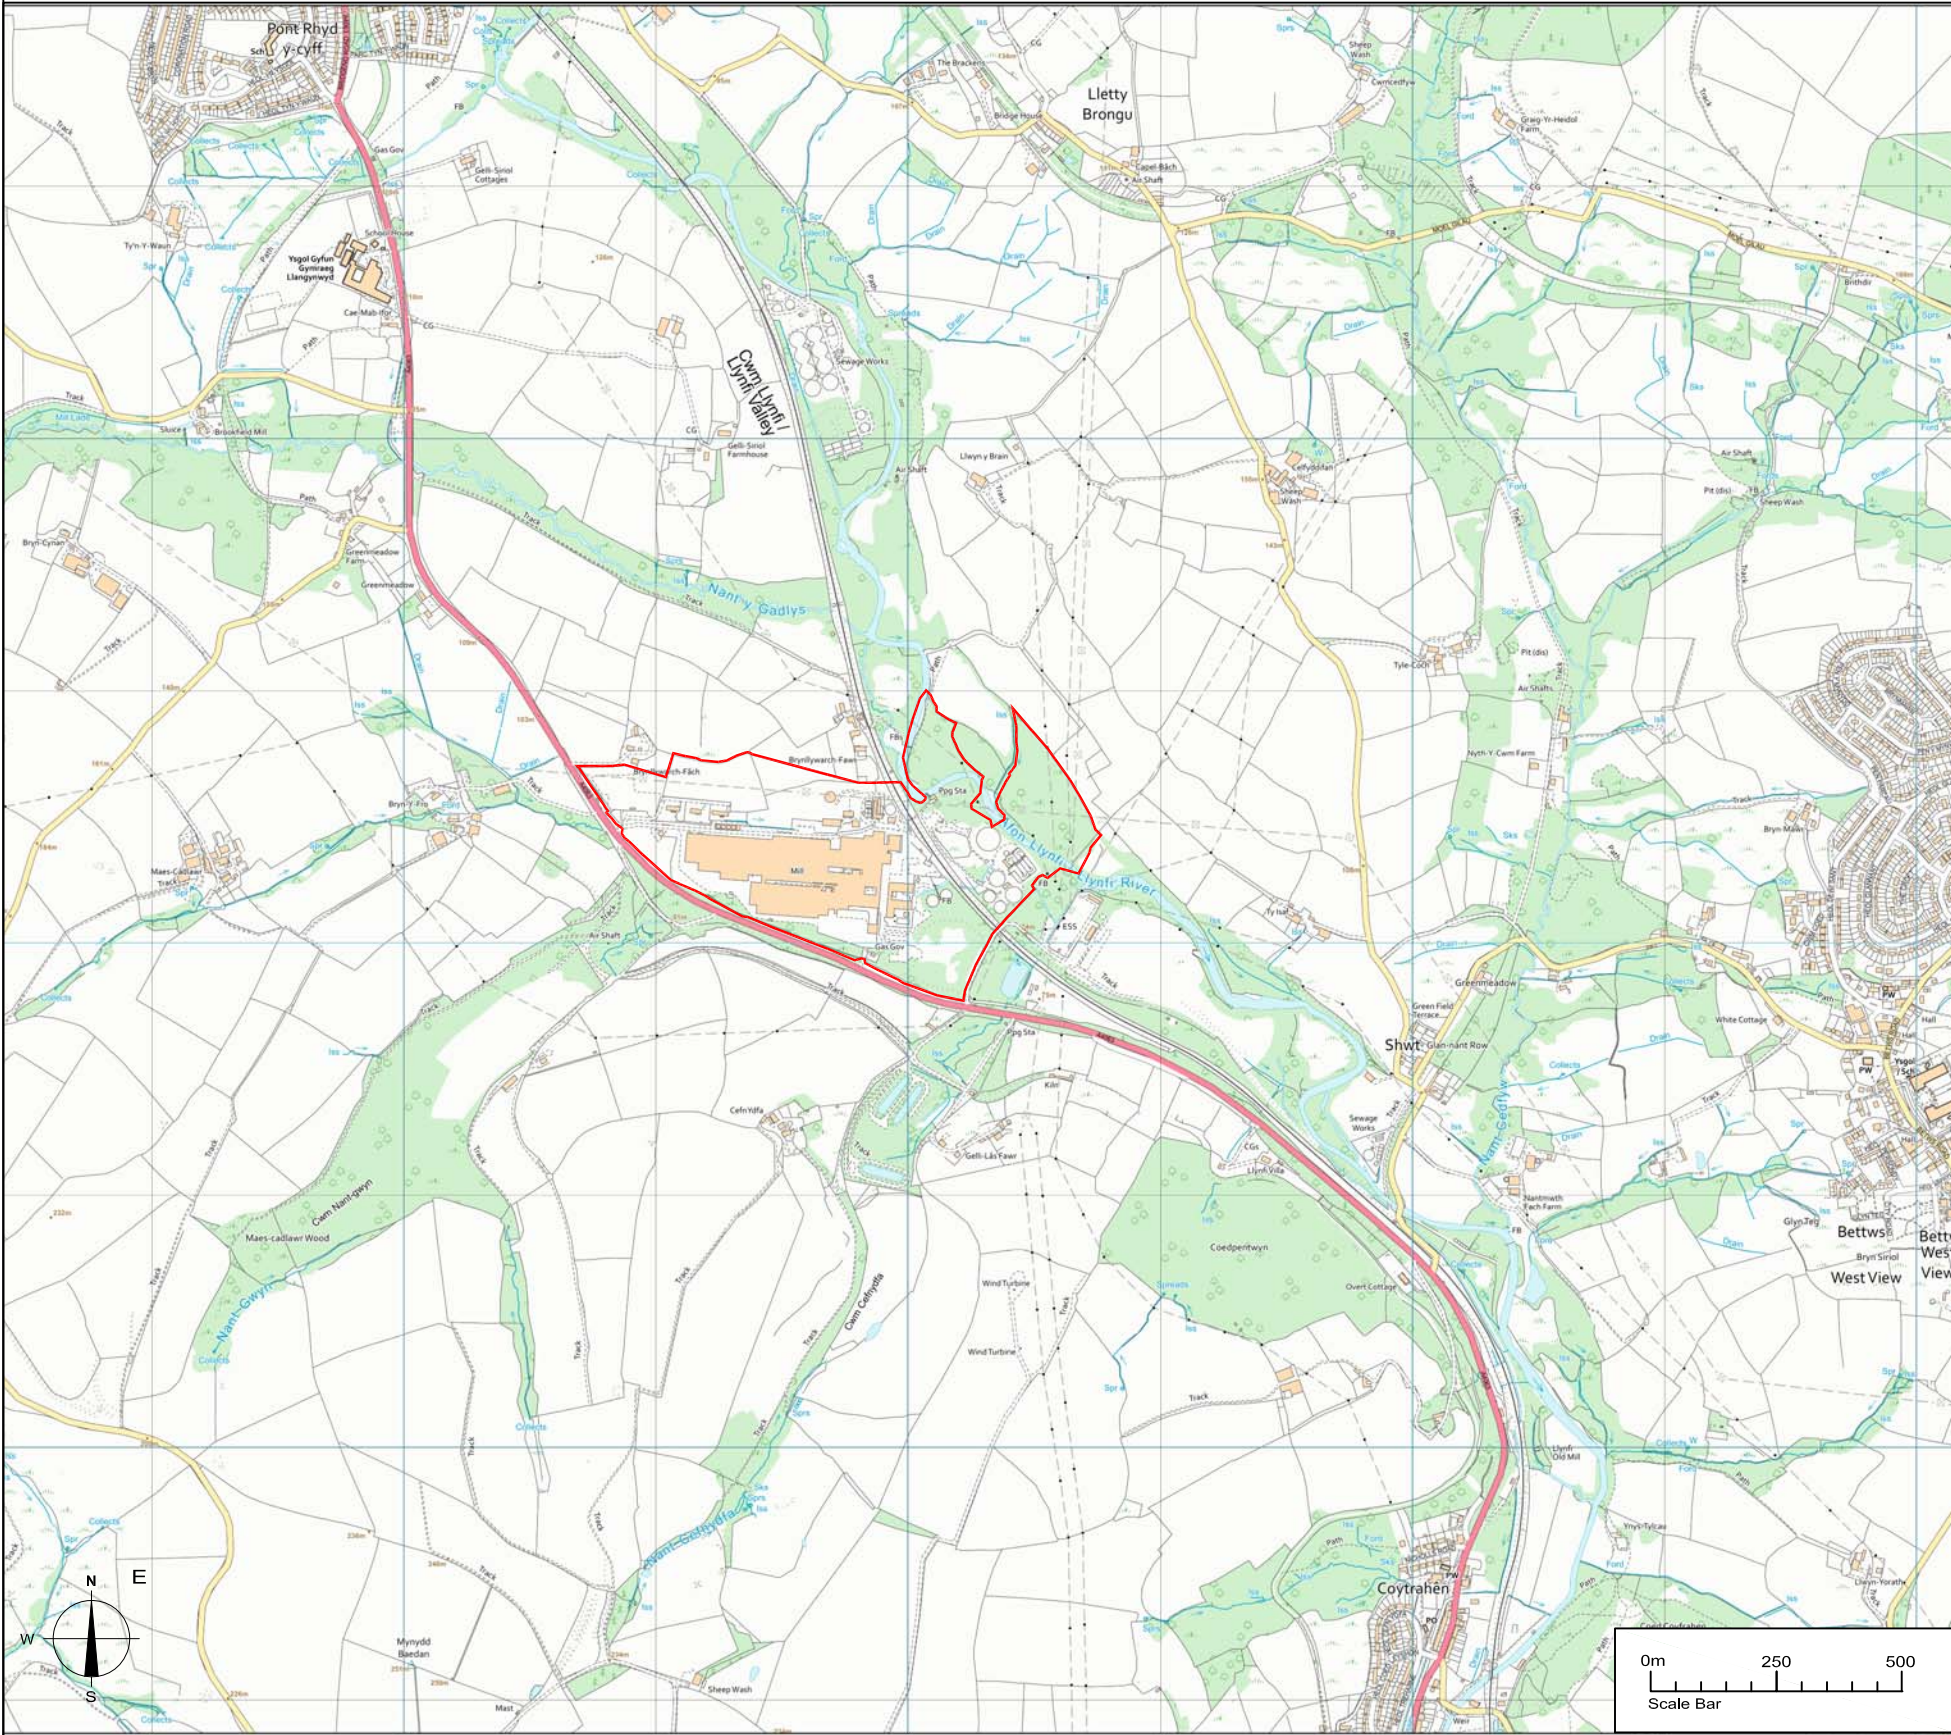

SITE LOCATION BRIDGEND PAPER MILL

<div>PLANNER</div> <div> BHM INGENIEURE - ENGINEERING & CONSULTING GMBH</div>	<div>PLANNER</div> <div> PlanConsultUmwelt Partnerschaft</div>	<div>APPLICANT</div> <div> WEPA UK Ltd.</div>	
<div>PROJECT</div> <div>BRIDGEND PAPER MILL</div> <div>APPLICATION FOR A VARIATION TO</div> <div>ENVIRONMENTAL PERMIT EPR /EP3738NG</div>			
<div>TITLE</div> <div>APPENDIX 01</div> <div>SITE LOCATION PLAN</div>			
<div>PROJECT NO.</div> <div>119003</div>	<div>SCALE</div> <div>1:15,000@A3</div>	<div>DRAWN</div> <div>LaM</div>	<div>DATE</div> <div>30.01.2021</div>
<div>PLAN NO.</div> <div>01</div>	<div>INDEX</div> <div>-</div>	<div>CHECKED</div> <div>GJ</div>	<div>SIZE</div> <div>420 x 290</div>

© Crown copyright and database rights 2019 Ordnance Survey 100048957. The representation of road, track or path is no evidence of a boundary or right of way. The representation of features as lines is no evidence of a property boundary.

Supplied by: www.ukmapcentre.com
Serial No: 176404
Centre Coordinates: 287816, 187146
Production Date: 17/12/2019 15:39:26