




Appendix 5: 3-D representations

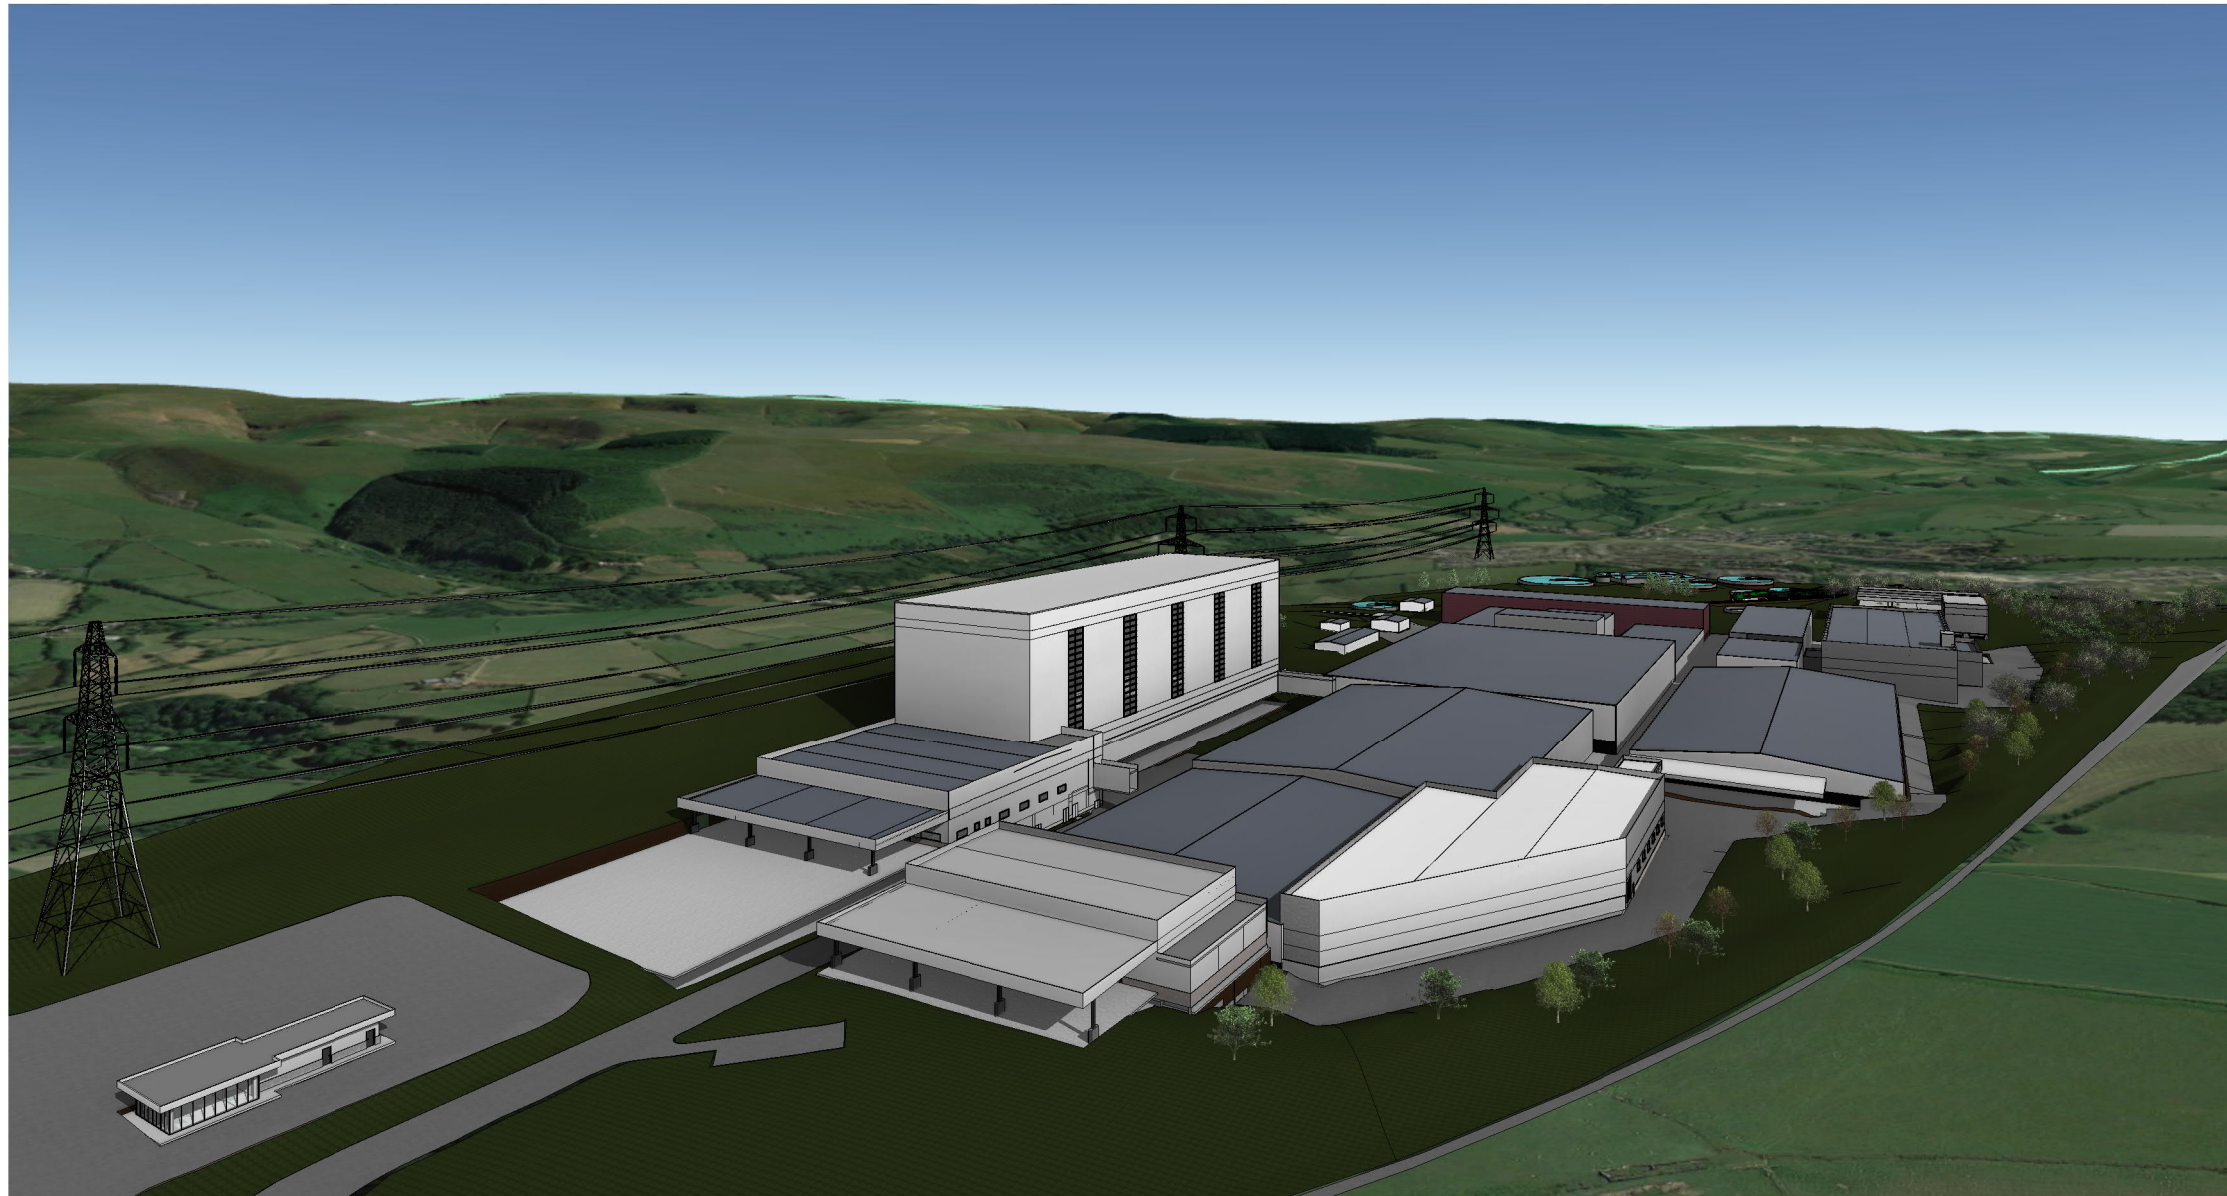


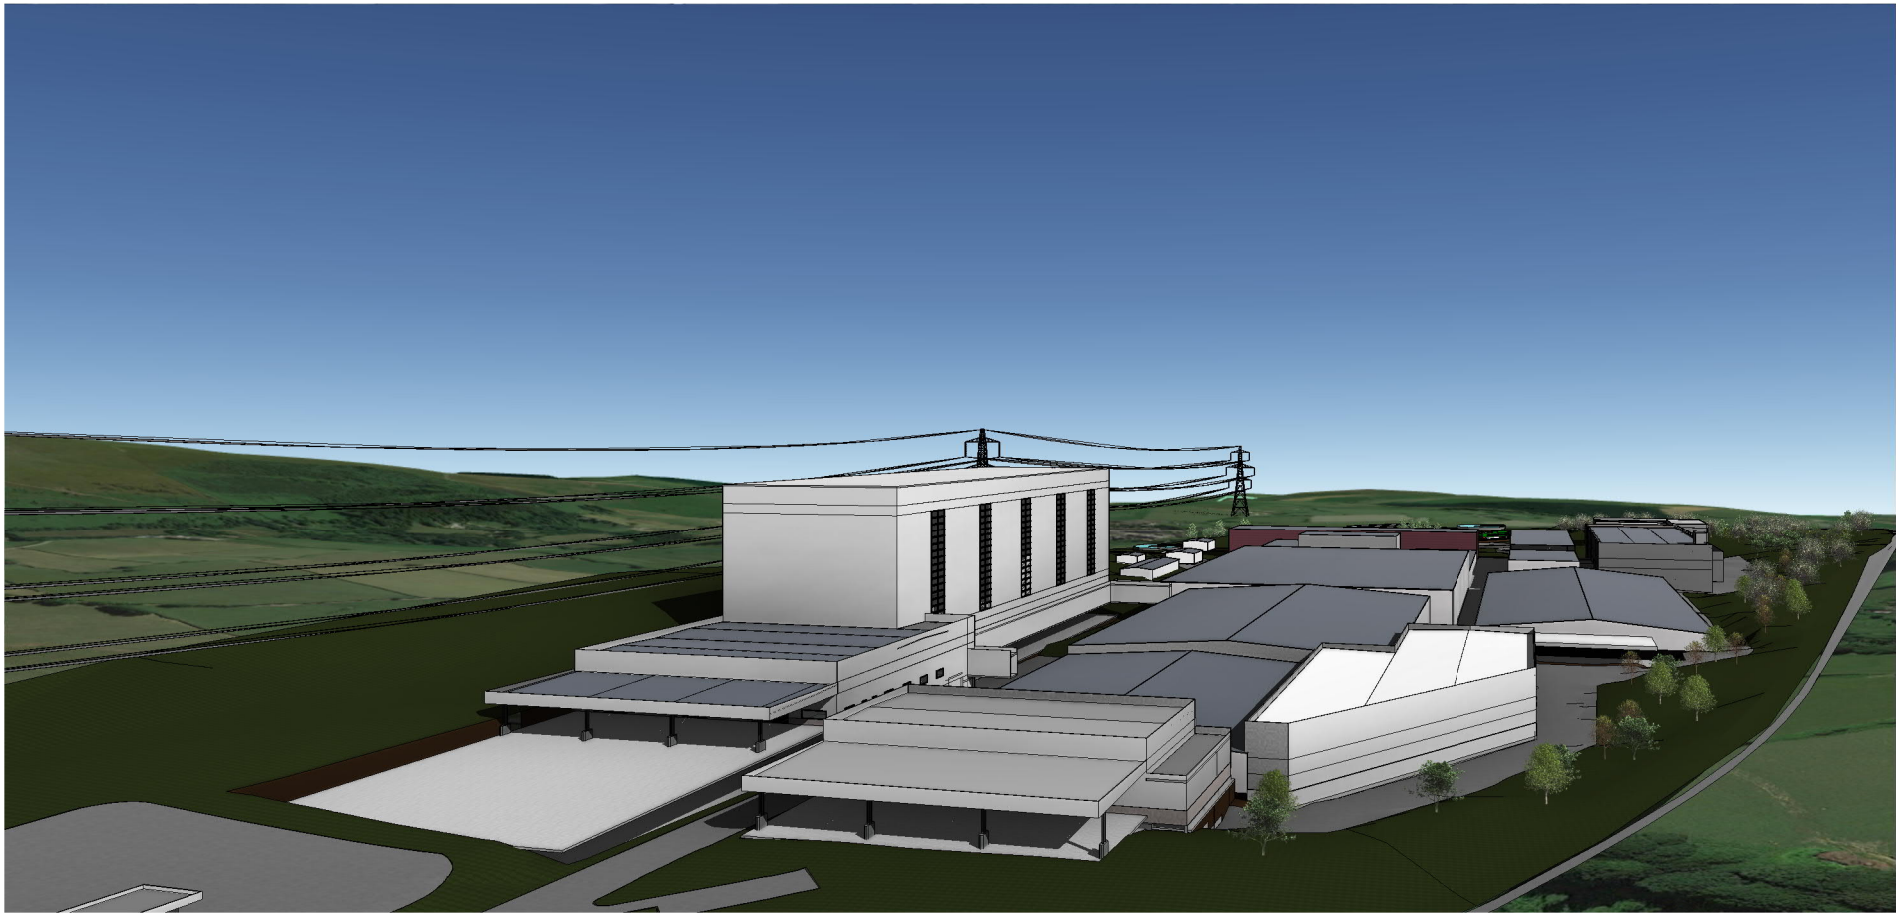
Rev.	Date	Description	
Project No.		PM800/19	
Project		PM2 PROJECT NEPTUNE	
Drawing		PAC 3D VISUALS (SHEET 1-6)	
Drawing No.			Revision
QPM-DR-V-001			-
Scale	Date	Drawn by	Chkd by
N.T.S	SEP 2019	FG	JS
<div><div><div>89, Eastgate, Cowbridge, Vale of Glamorgan CF71 7AA Tel. 01446 774493</div></div><div><div>2 Crown Road, St. Margaret's Middlesex, TW1 3EE Tel. 0208 892 8293</div></div></div>			
Drawing		PRELIMINARY	




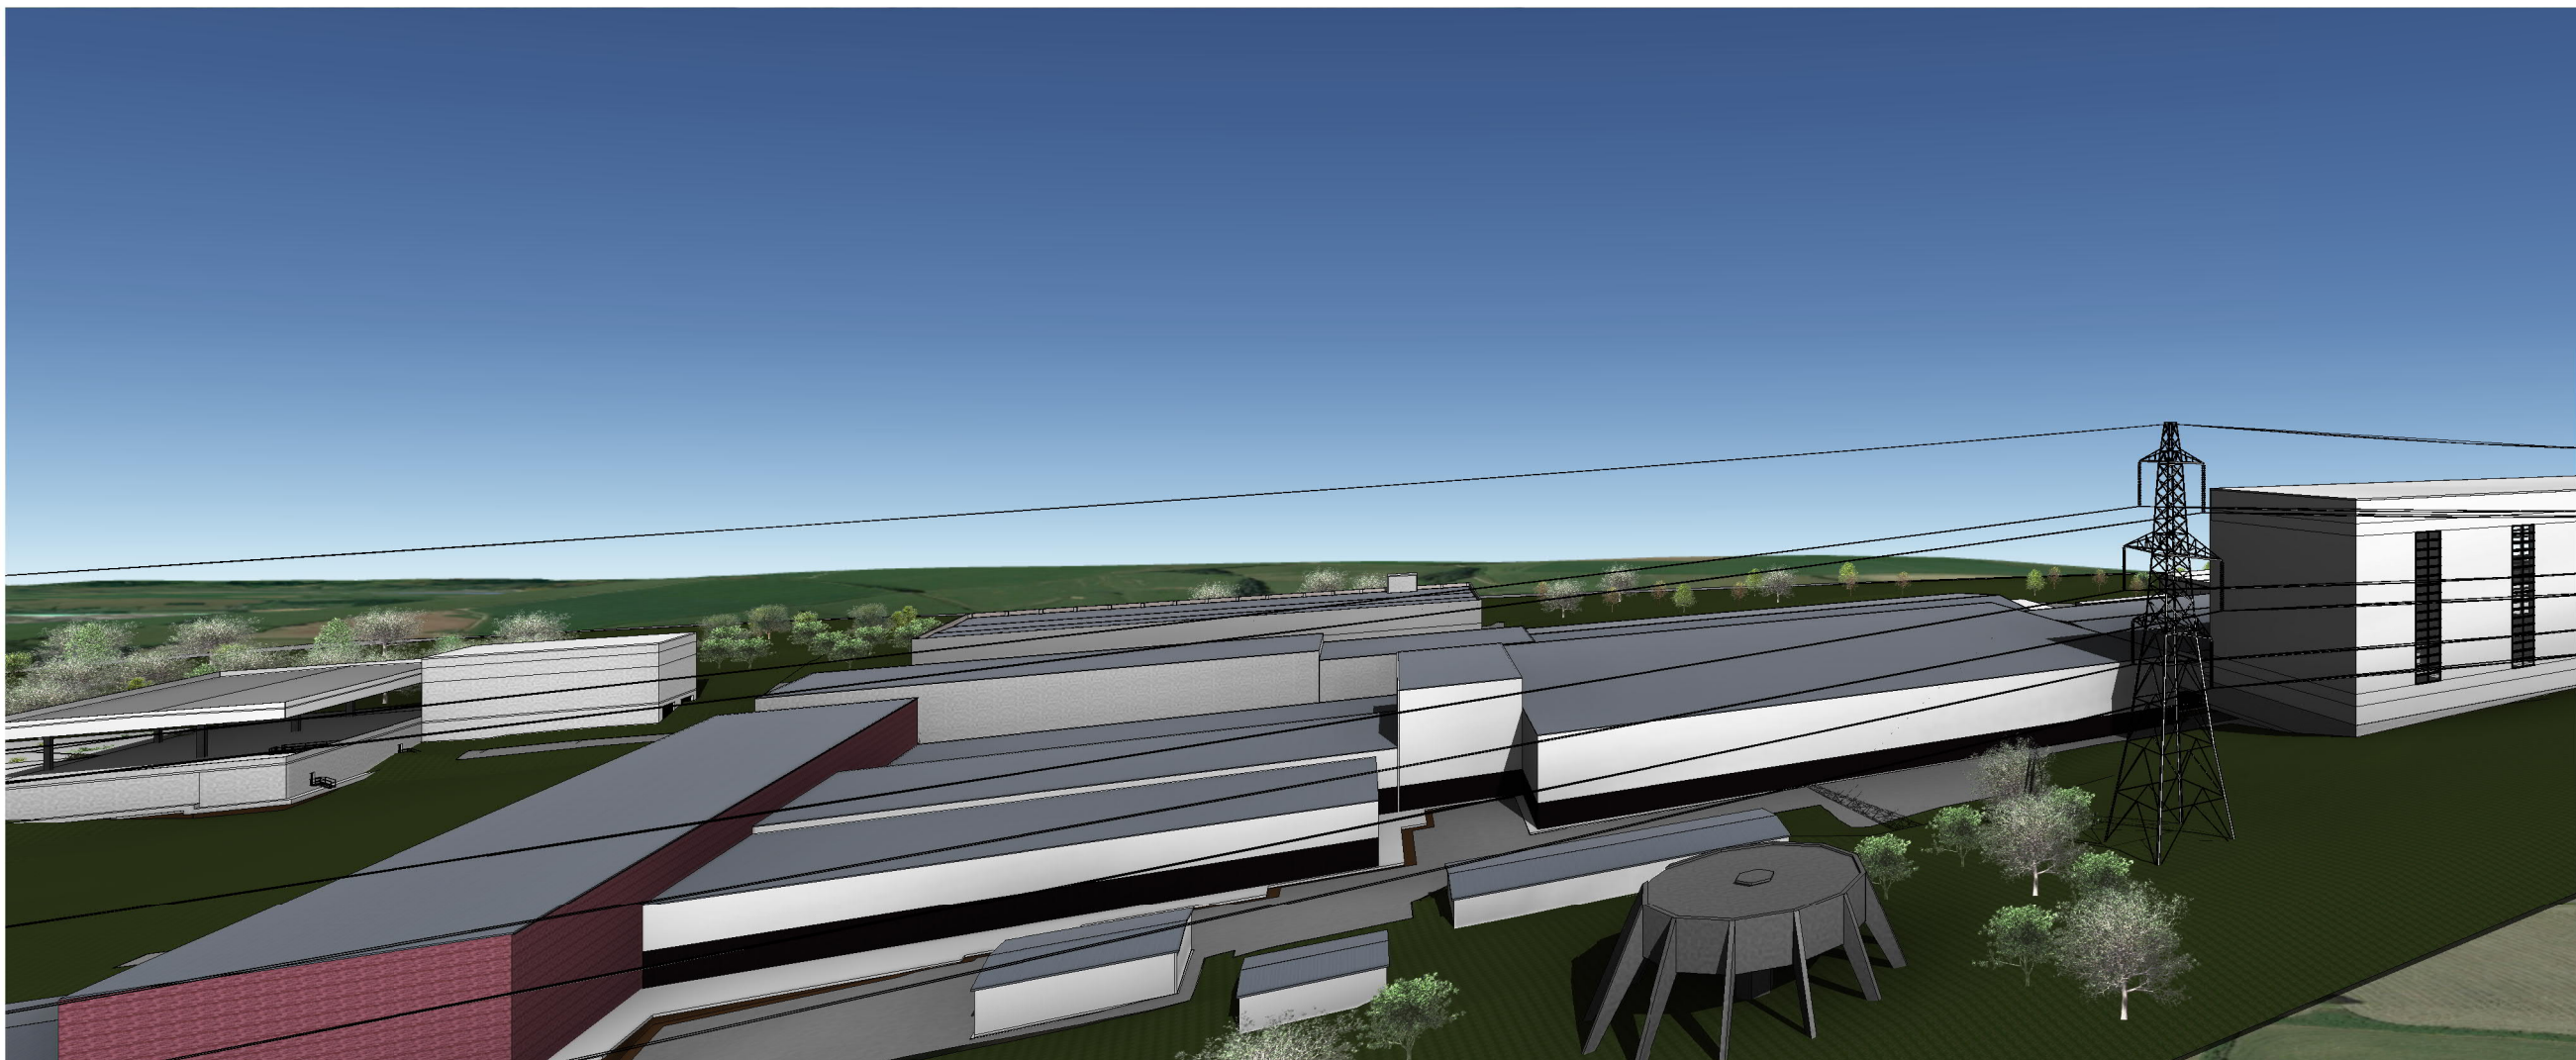
Rev.	Date	Description	
Project No.		PM800/19	
Project		PM2 PROJECT NEPTUNE	
Drawing		PAC 3D VISUALS (SHEET 2-6)	
Drawing No.			Revision
QPM-DR-V-002			-
Scale	Date	Drawn by	Chkd by
N.T.S	SEP 2019	FG	JS
<div><div><div>89, Eastgate, Cowbridge, Vale of Glamorgan CF71 1TA Tel. 01446 774493</div></div><div><div>2 Crown Road, St. Margaret's Middlesex, TW1 3EE Tel. 0208 892 8293</div></div></div>			
Drawing		PRELIMINARY	




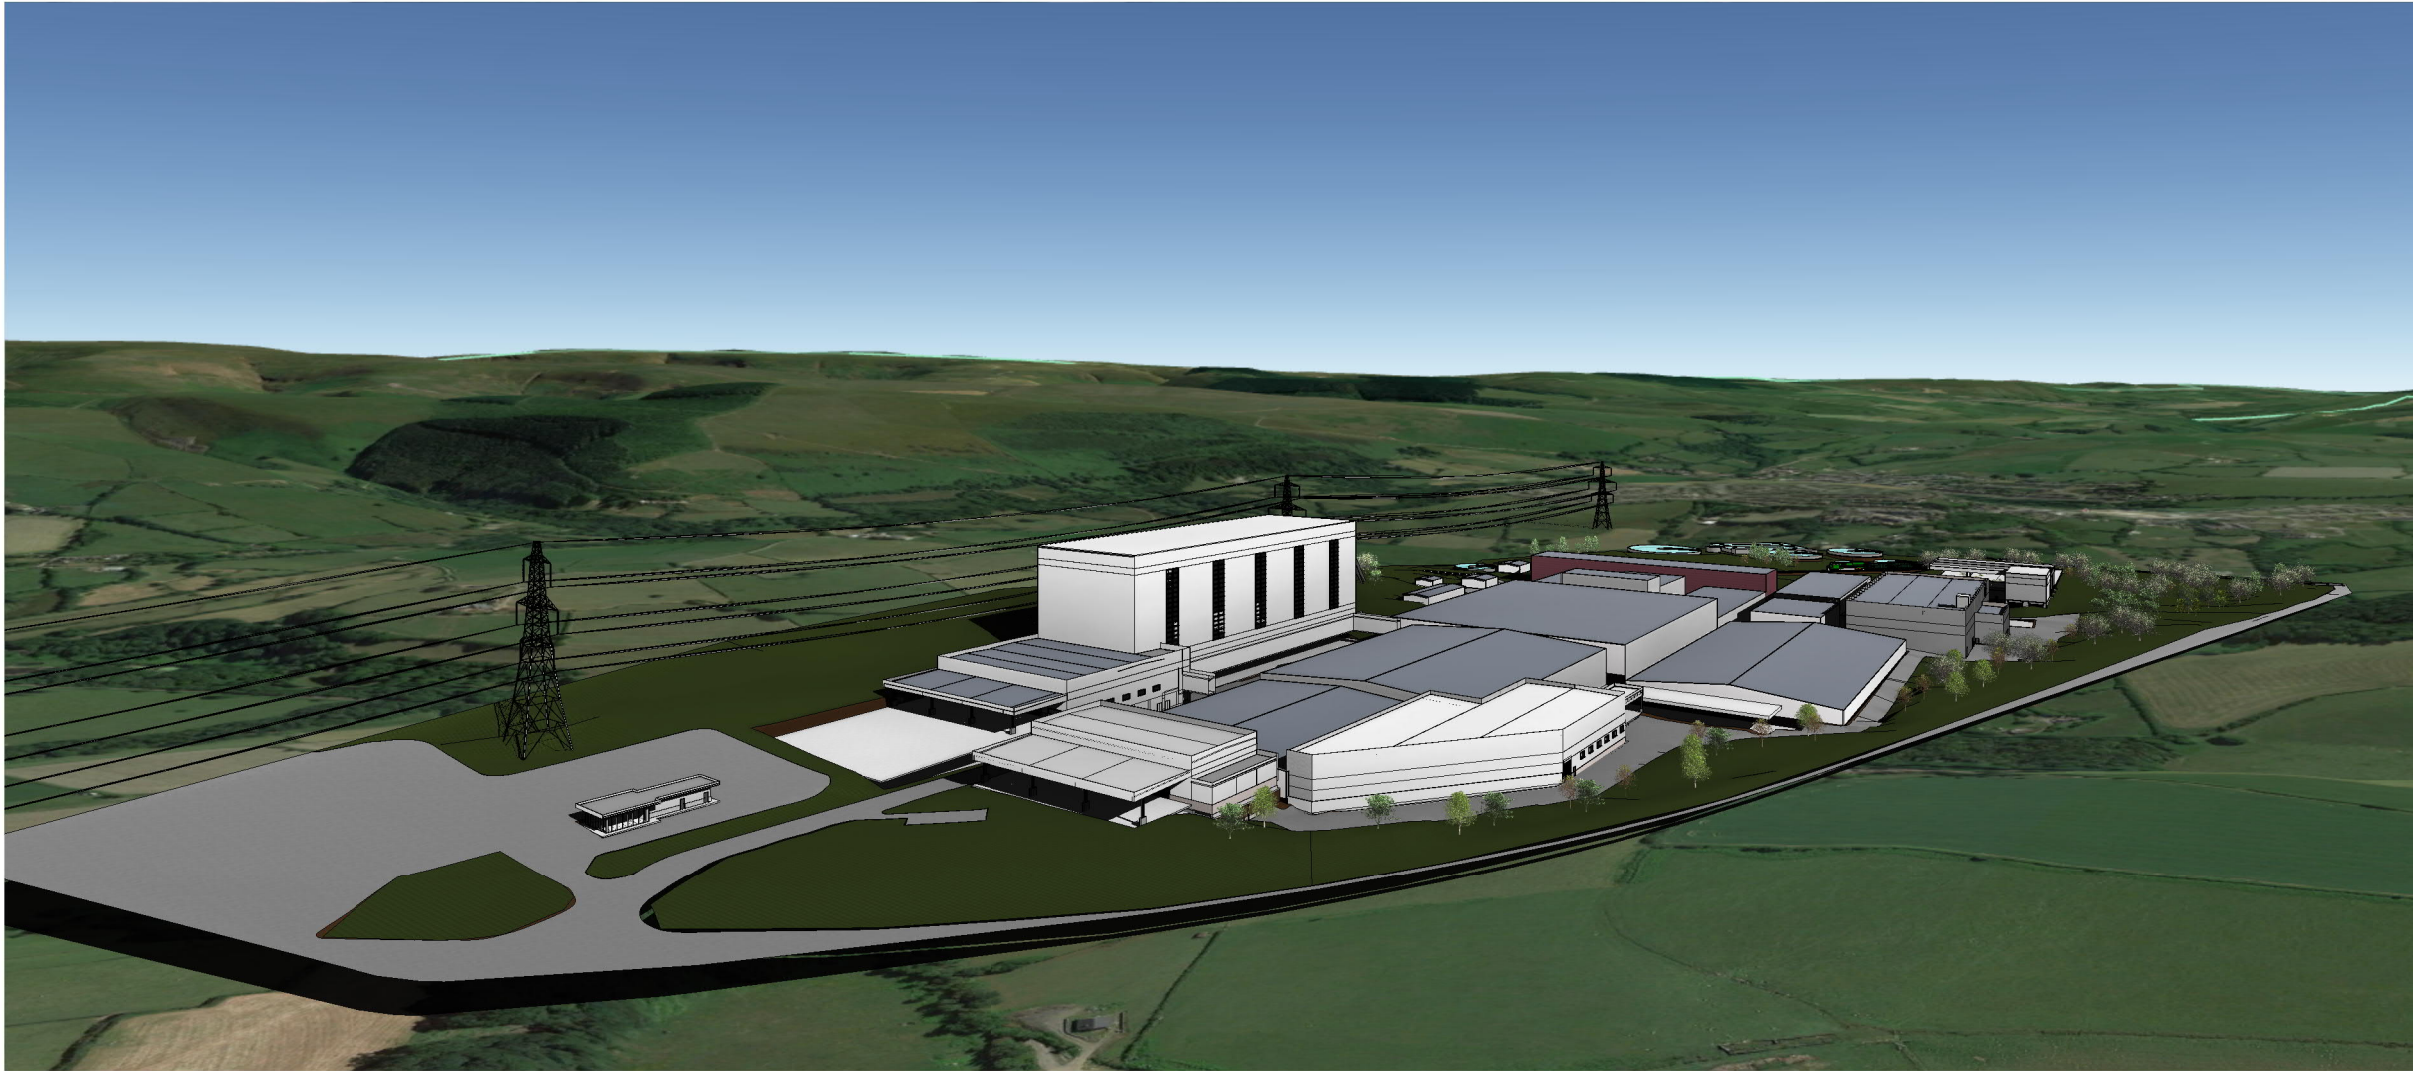
Rev.	Date	Description	
Project No.		PM800/19	
Project		PM2 PROJECT NEPTUNE	
Drawing		PAC 3D VISUALS (SHEET 3-6)	
Drawing No.			Revision
QPM-DR-V-003			-
Scale	Date	Drawn by	Chkd by
N.T.S	SEP 2019	FG	JS
<div><div><div>89, Eastgate, Cowbridge, Vale of Glamorgan CF71 1TA Tel. 01446 774493</div></div><div><div>2 Crown Road, St. Margaret's Middlesex, TW1 3EE Tel. 0208 892 8293</div></div></div>			
Drawing		PRELIMINARY	




Rev.	Date	Description	
Project No.		PM800/19	
Project		PM2 PROJECT NEPTUNE	
Drawing		PAC 3D VISUALS (SHEET 4-6)	
Drawing No.		Revision	
QPM-DR-V-004		-	
Scale	Date	Drawn by	Chkd by
N.T.S	SEP 2019	FG	JS
<div><div><div>89, Eastgate, Cowbridge, Vale of Glamorgan CF717AA Tel. 01446 774493</div></div><div><div>2 Crown Road, St. Margaret's Middlesex, TW1 3EE Tel. 0208 892 8293</div></div></div>			
Drawing		PRELIMINARY	



-	---,---,---	-	
Rev.	Date	Description	
Project No. PM800/19			
Project PM2 PROJECT NEPTUNE			
Drawing PAC 3D VISUALS (SHEET 5-6)			
Drawing No. QPM-DR-V-005		Revision -	
Scale N.T.S	Date SEP 2019	Drawn by FG	Chkd by JS
<div><div><div>89, Eastgate, Cowbridge, Vale of Glamorgan CF717AA Tel. 01446 774493</div></div><div><div>2 Crown Road, St. Margaret's Middlesex, TW1 3EE Tel. 0208 892 9293</div></div></div>			
Drawing PRELIMINARY			



-	--,--,--	-	
Rev.	Date	Description	
Project No.		PM800/19	
Project		PM2 PROJECT NEPTUNE	
Drawing		PAC 3D VISUALS (SHEET 6-6)	
Drawing No.			Revision
QPM-DR-V-006			-
Scale	Date	Drawn by	Chkd by
N.T.S	SEP 2019	FG	JS
<div><div><div>89, Eastgate, Cowbridge, Vale of Glamorgan CF71 1TA Tel. 01446 774493</div></div><div><div>2 Crown Road, St. Margaret's Middlesex, TW1 3EE Tel. 0208 892 8293</div></div></div>			
Drawing		PRELIMINARY	