


Appendix 8: Boundary existing mill site

Schedule 7 - Site plan

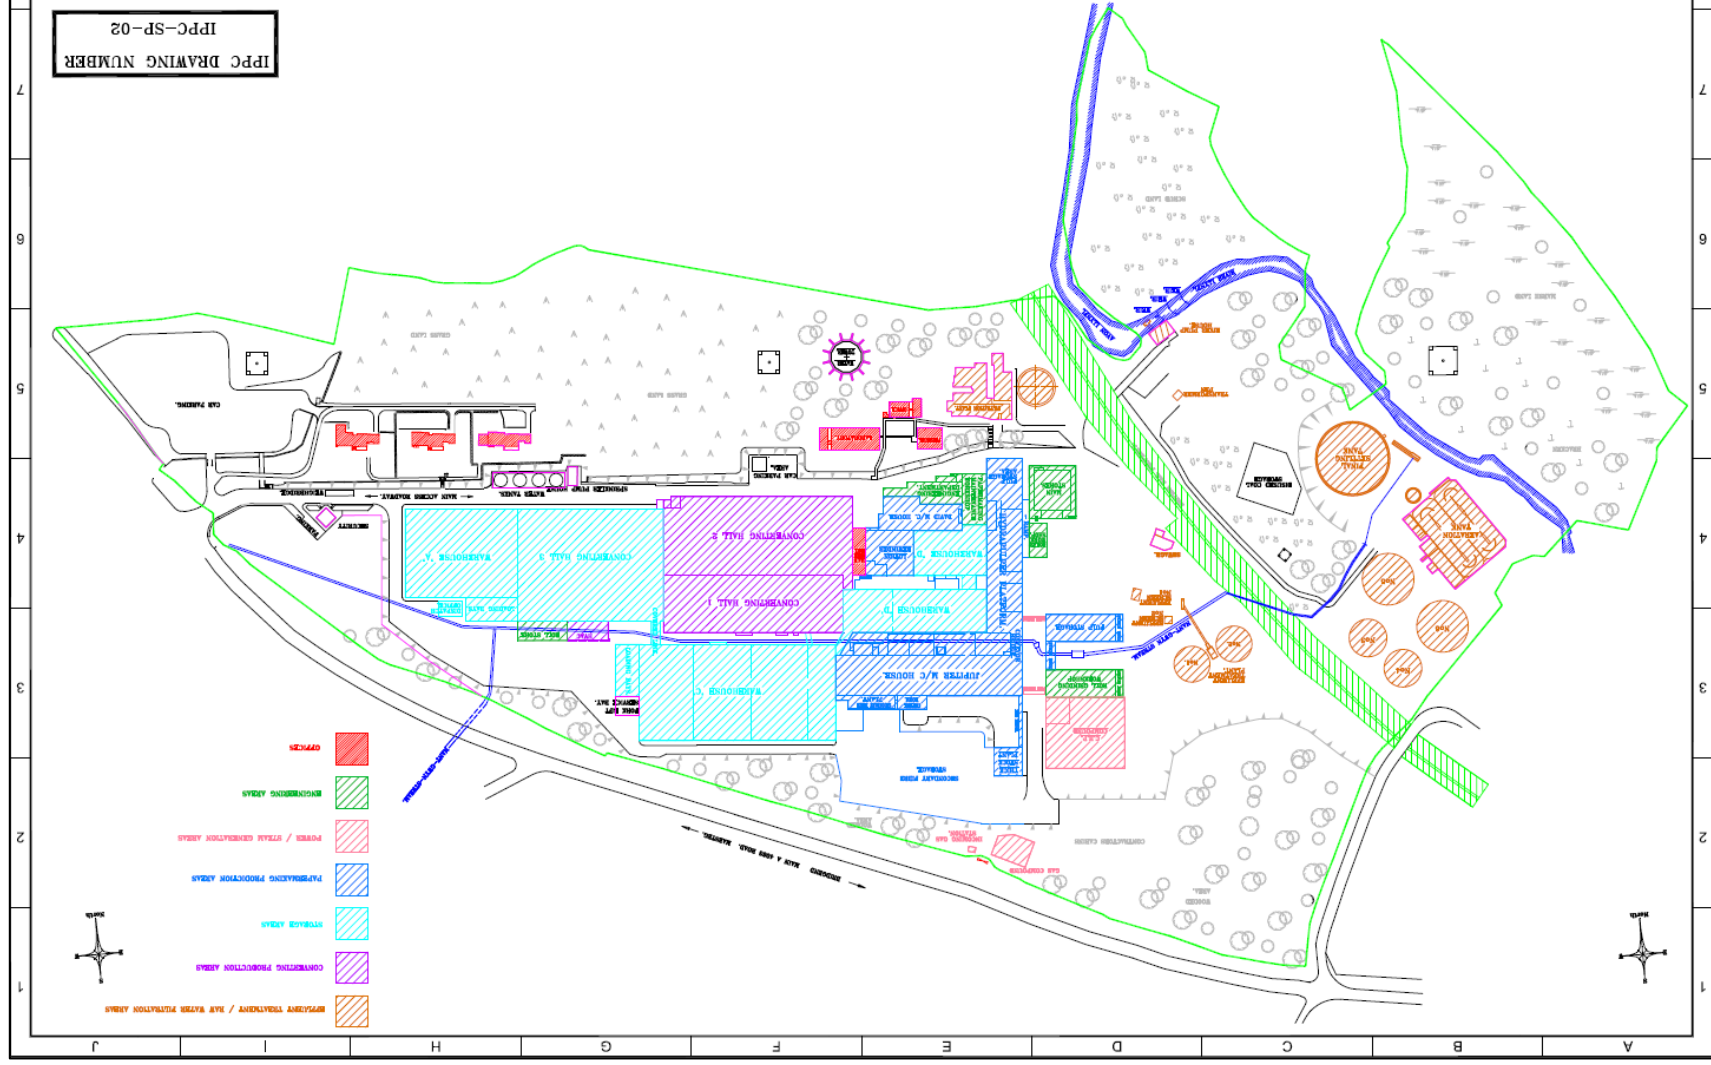

Copyright and database right 2018. Ordnance Survey licence number 100019741.

END OF PERMIT