


## **Appendix 9: Site layout with application boundary**

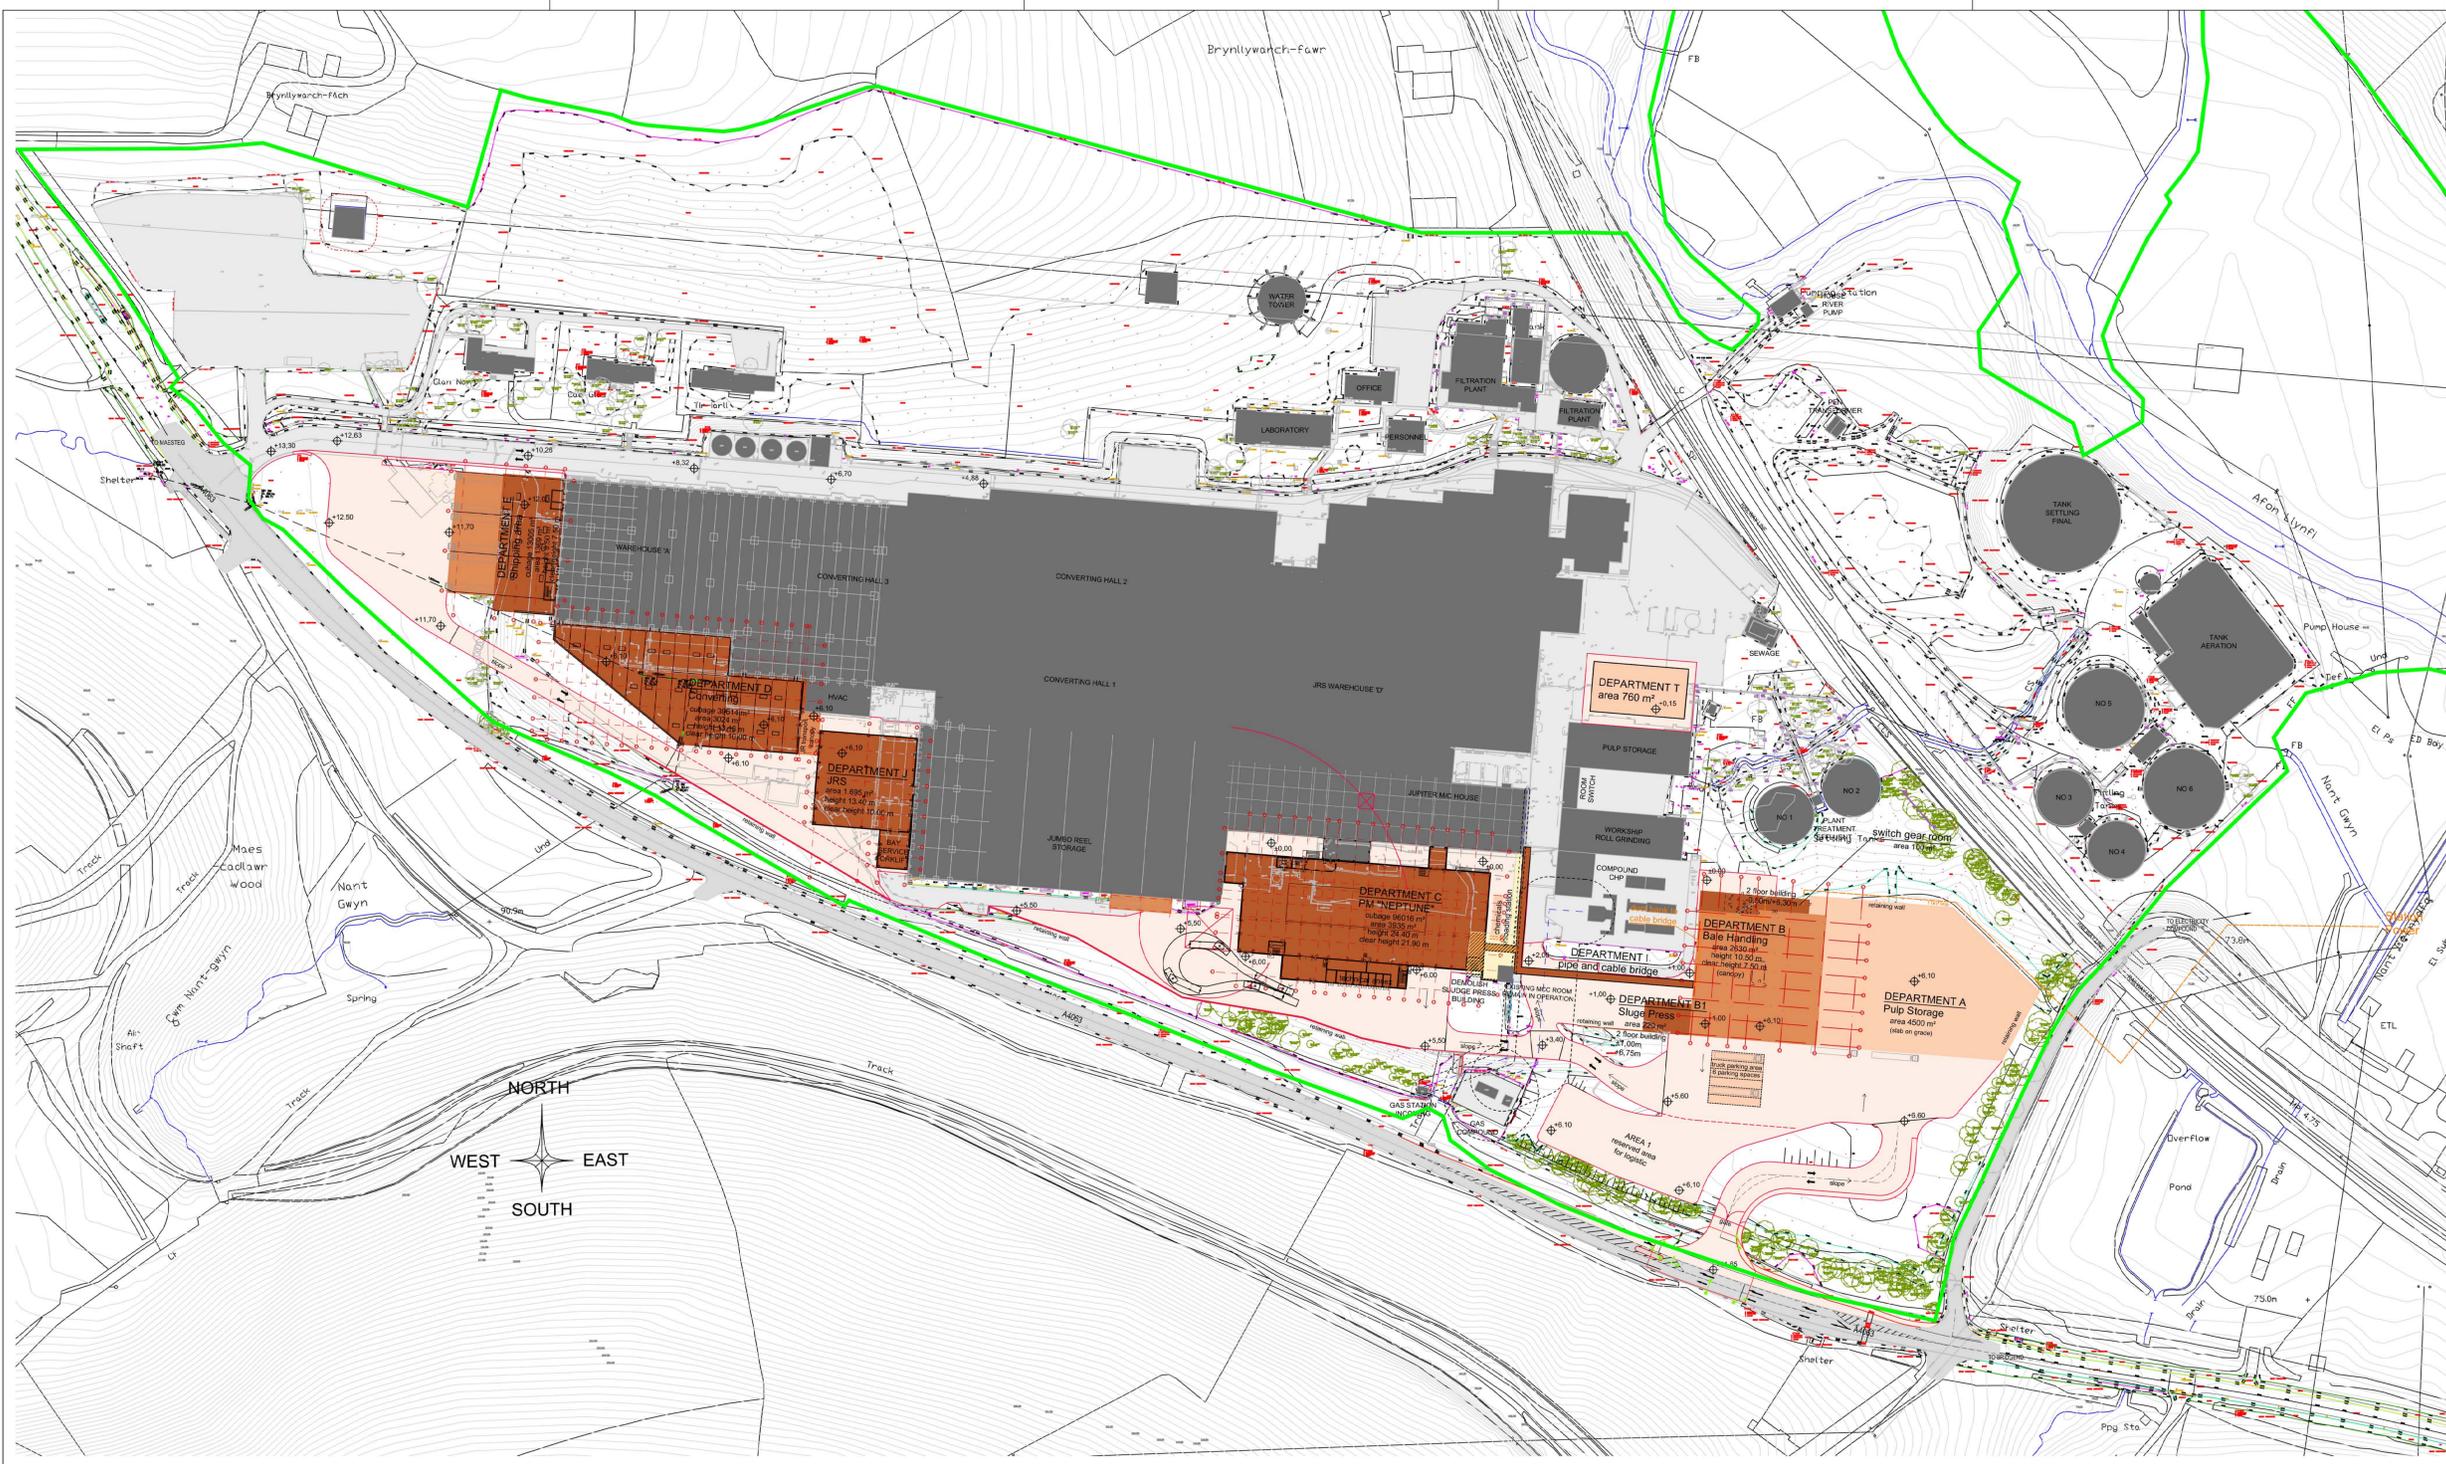

INDEX	DATE	DRAWN	MODIFICATION

- KEY:**
- EXISTING BUILDINGS
  - NEW BUILDINGS
  - CANOPIES
  - PASSAGES WITH CONCRETE COATING
  - EXISTING ROADS
  - ROADS AND PASSAGES WITH ASPHALT PAVING
  - GRAVEL ROADS
  - PARKING CAR AND TRUCKS
  - PLANTING OF GREENERY
  - FENCE
  - APPLICATION SITE BOUNDARY

PLANNER: PLANNER/ASSET  
**BHM INGENIEURE**  
 BHM INGENIEURE - ENGINEERING & CONSULTING GMBH  
 Rumpfschneise 90, 6800 Feldkirch, Austria, Telefon: +43 / 5522 / 46101  
 Fax: +43 / 5522 / 46104, office@bhm-ing.com, www.bhm-ing.com

PLANNER: PLANNER/ASSET  
**PCU**  
 PlantConsultants  
 Professional

PLANNER: PLANNER/ASSET

MILL SITE ±0.00m = 75.35m ABOVE SEA LEVEL

PROJECT: **WEPA UK BRIDGEND**

CONTENT OF PLAN: **APPENDIX #**  
**SITE LAYOUT PLAN WITH APPLICATION BOUNDARY**

PHASE: ENVIRONMENTAL PERMIT APPLICATION	SCALE: 1:1000	DRAWN: KGM	DATE: 19.01.2021
PROJECT NO.: 119003	INDEX: HERR	CHECKED: LIM	SIZE: 1180x850
PLAN NO.: 51100-0103			

BHM INGENIEURE - ENGINEERING & CONSULTING GMBH  
 Rumpfschneise 90, 6800 Feldkirch, Austria, Telefon: +43 / 5522 / 46101  
 Fax: +43 / 5522 / 46104, office@bhm-ing.com, www.bhm-ing.com

**BHM INGENIEURE**