



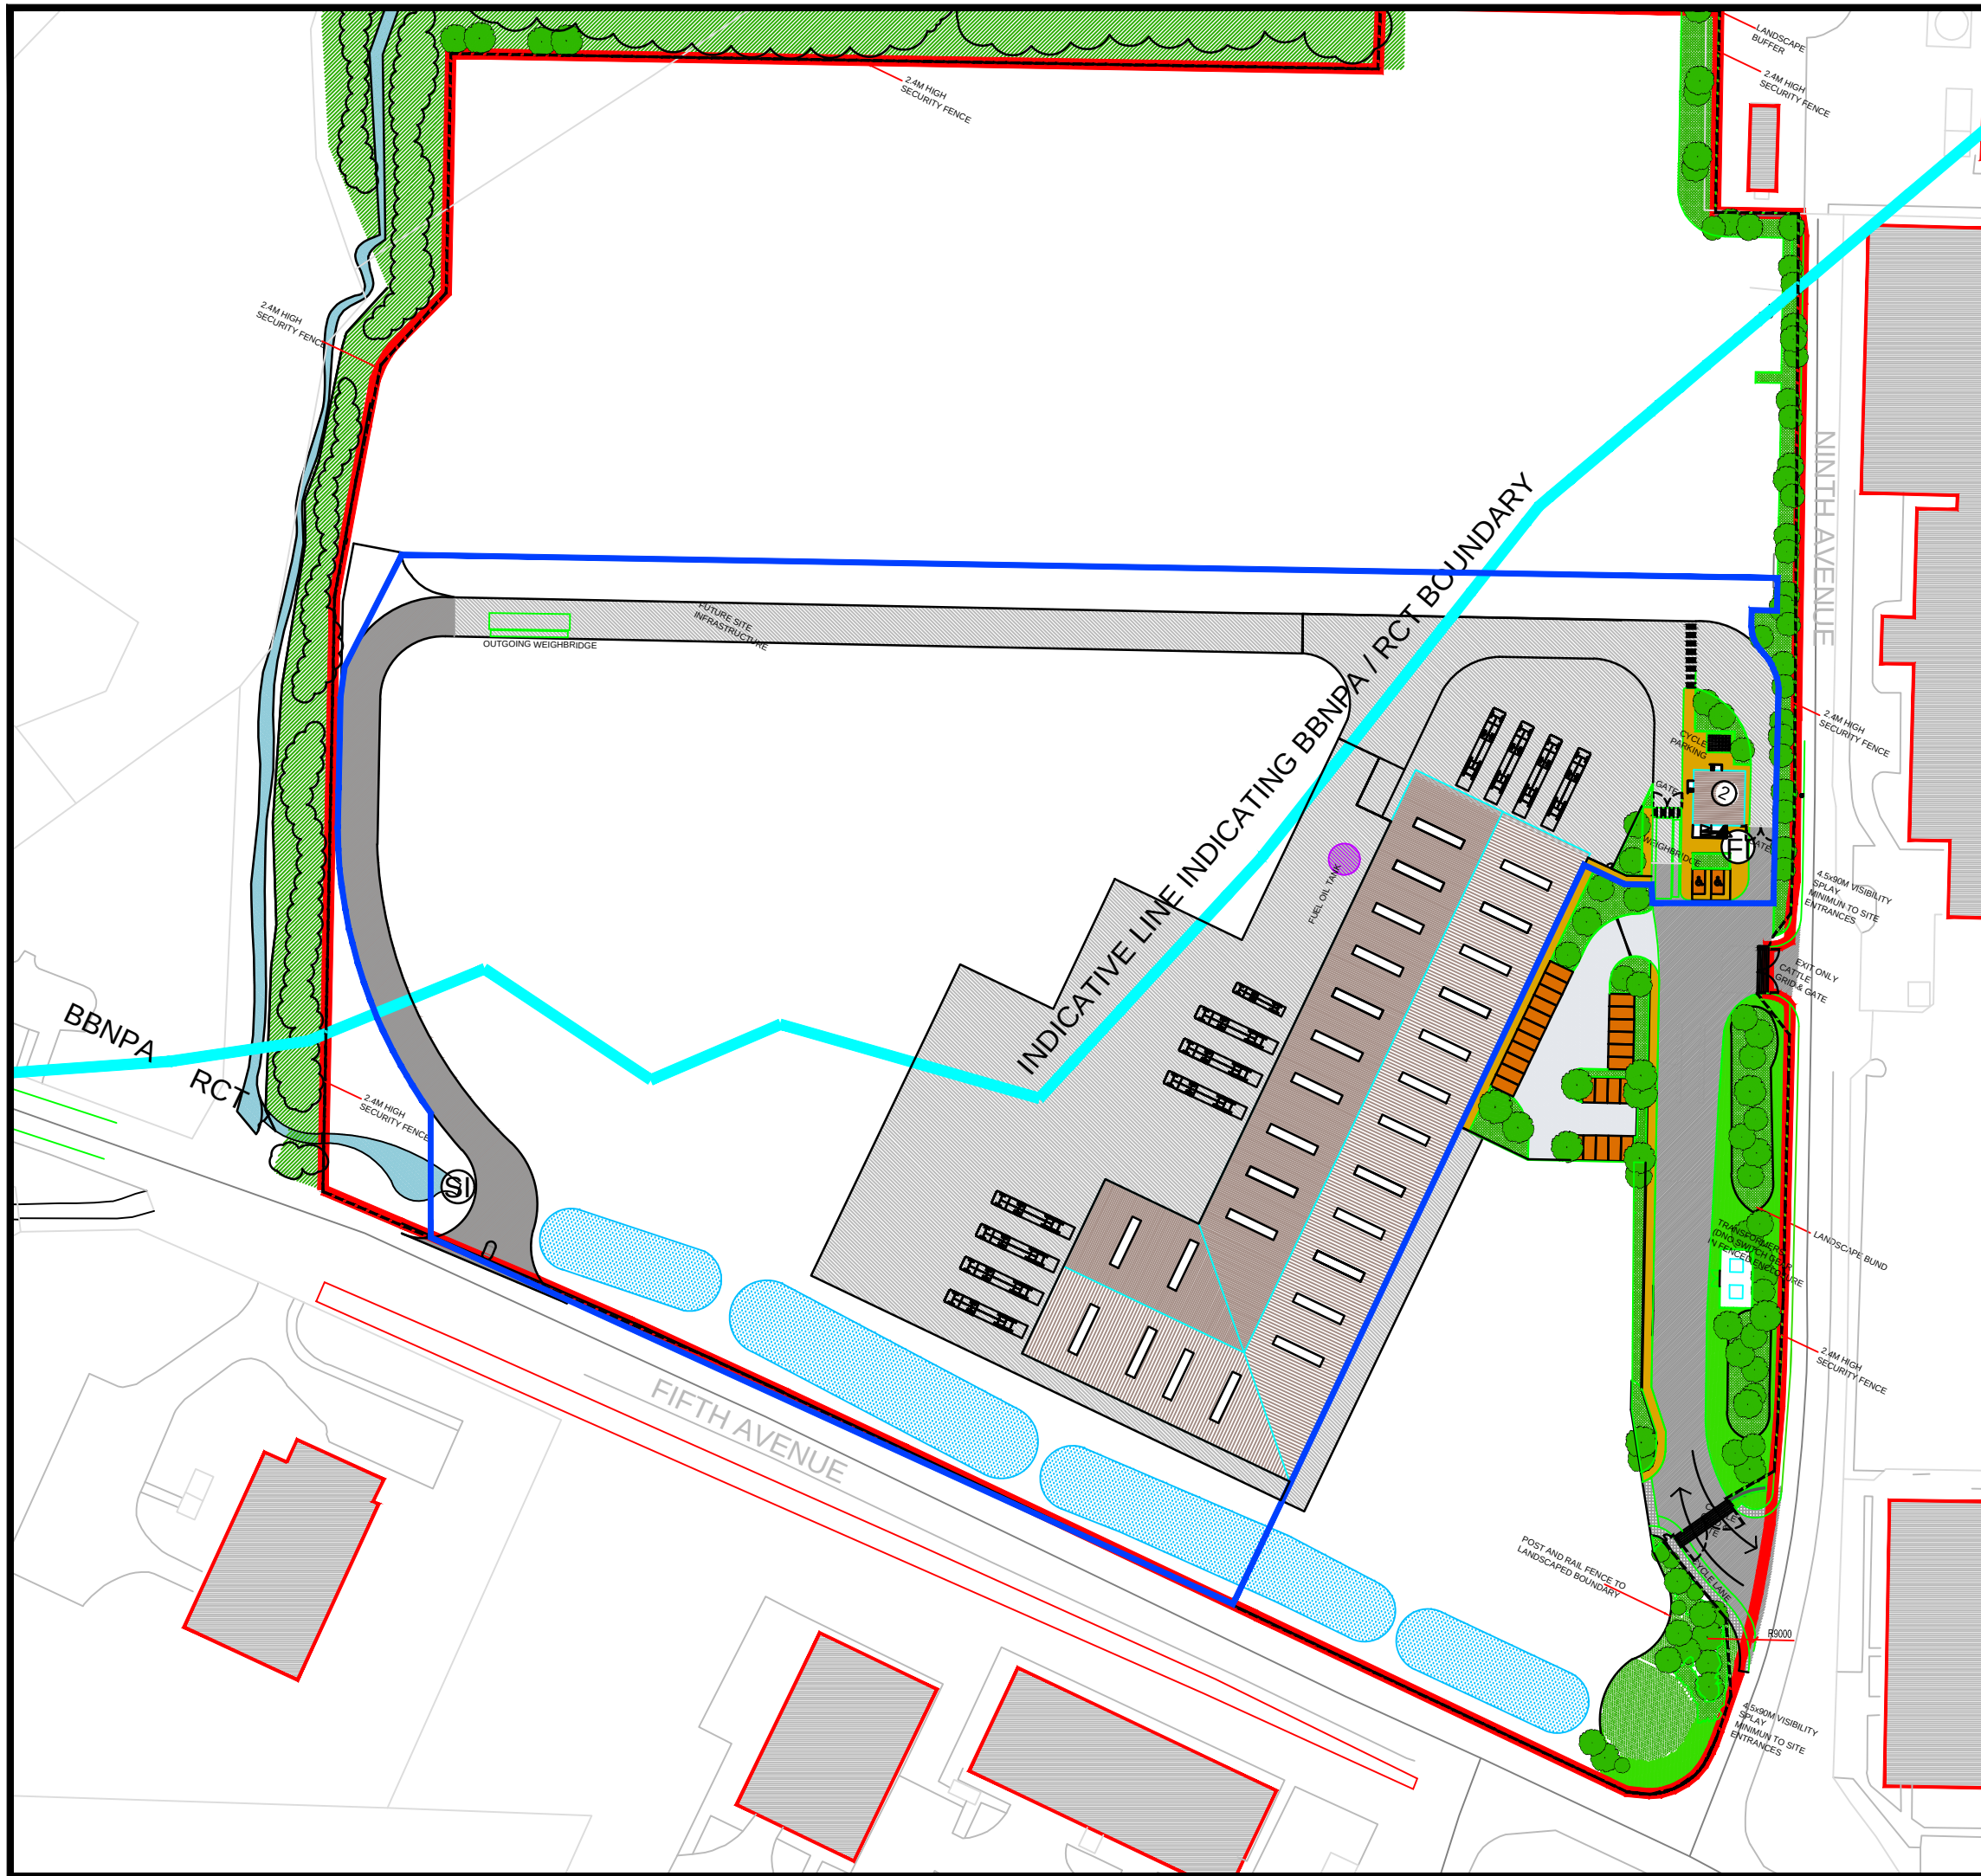

- KEY:
- INSTALLATION BOUNDARY
 - PROPOSED BUILDING
 - PROPOSED LANDSCAPE BUFFER TO BBNP
 - GRASS
 - INDICATIVE LOCATION OF NEW TREES
 - SHRUBS & HEDGES
 - TARMAC ROAD SURFACE
 - BRUSHED CONCRETE SURFACE
 - CONCRETE PAVING SLABS
 - BLOCK PAVING TO PARKING
 - BLOCK PAVING TO PEDESTRIAN AREAS
 - LIGHT GREY BLOCK PAVING TO ROADS
 - POST & RAIL FENCE
 - 2.4m HIGH SECURITY FENCE
 - SECURE CYCLE SHELTER (10 CYCLE SPACES)
 - MAIN BUILDING ENTRANCE
 - DISCHARGE POINT TO SURFACE WATER
 - DISCHARGE POINT TO FOUL SEWER
 - INDICATIVE LOCATION OF SUDS ATTENUATION PONDS

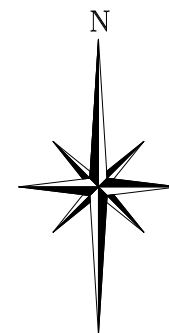

Reproduced from Superplan Data © (scale-free) by permission of Ordnance Survey © on behalf of The Controller of Her Majesty's Stationery Office. © Crown copyright 2006 all rights reserved. Licence number 100036438.

REV.	DATE	DRAWN	DESCRIPTION
THIS INFORMATION IS CONFIDENTIAL AND THE PROPERTY OF BIFFA WASTE SERVICES LTD. AND IS RELEASED ON CONDITION THAT NONE OF THE INFORMATION SHALL BE DISCLOSED TO ANY THIRD PARTY OR REPRODUCED IN WHOLE OR PART WITHOUT THE PRIOR CONSENT IN WRITING OF BIFFA WASTE SERVICES LTD.			
PROJECT Hirwaun, South Wales - Environmental Permit Application for a Waste Management Facility			
LOCATION			
DRAWING TITLE Installation Boundary and Discharge Points			
DRAWING No. ST13611-001		COMPUTER REF.	
DRAWN JD	DATE 02/12/2013	SCALE(S) 1:250 @ A3	