


00798.00038.13.001A.2\_SITE\_SETTING\_PLAN.dwg



- LEGEND
- ENVIRONMENTAL PERMIT BOUNDARY
  - 500m OFFSET BOUNDARY
  - 1km OFFSET BOUNDARY
  - COMMERCIAL / INDUSTRIAL
  - RESIDENTIAL
  - LOCAL ROAD NETWORK
  - OPEN WATER / DITCHES
  - WOODLAND / OPEN GROUND/ AGRICULTURAL
  - EDUCATIONAL
  - FARM / AGRICULTURAL BUILDING
  - CARAVAN PARK

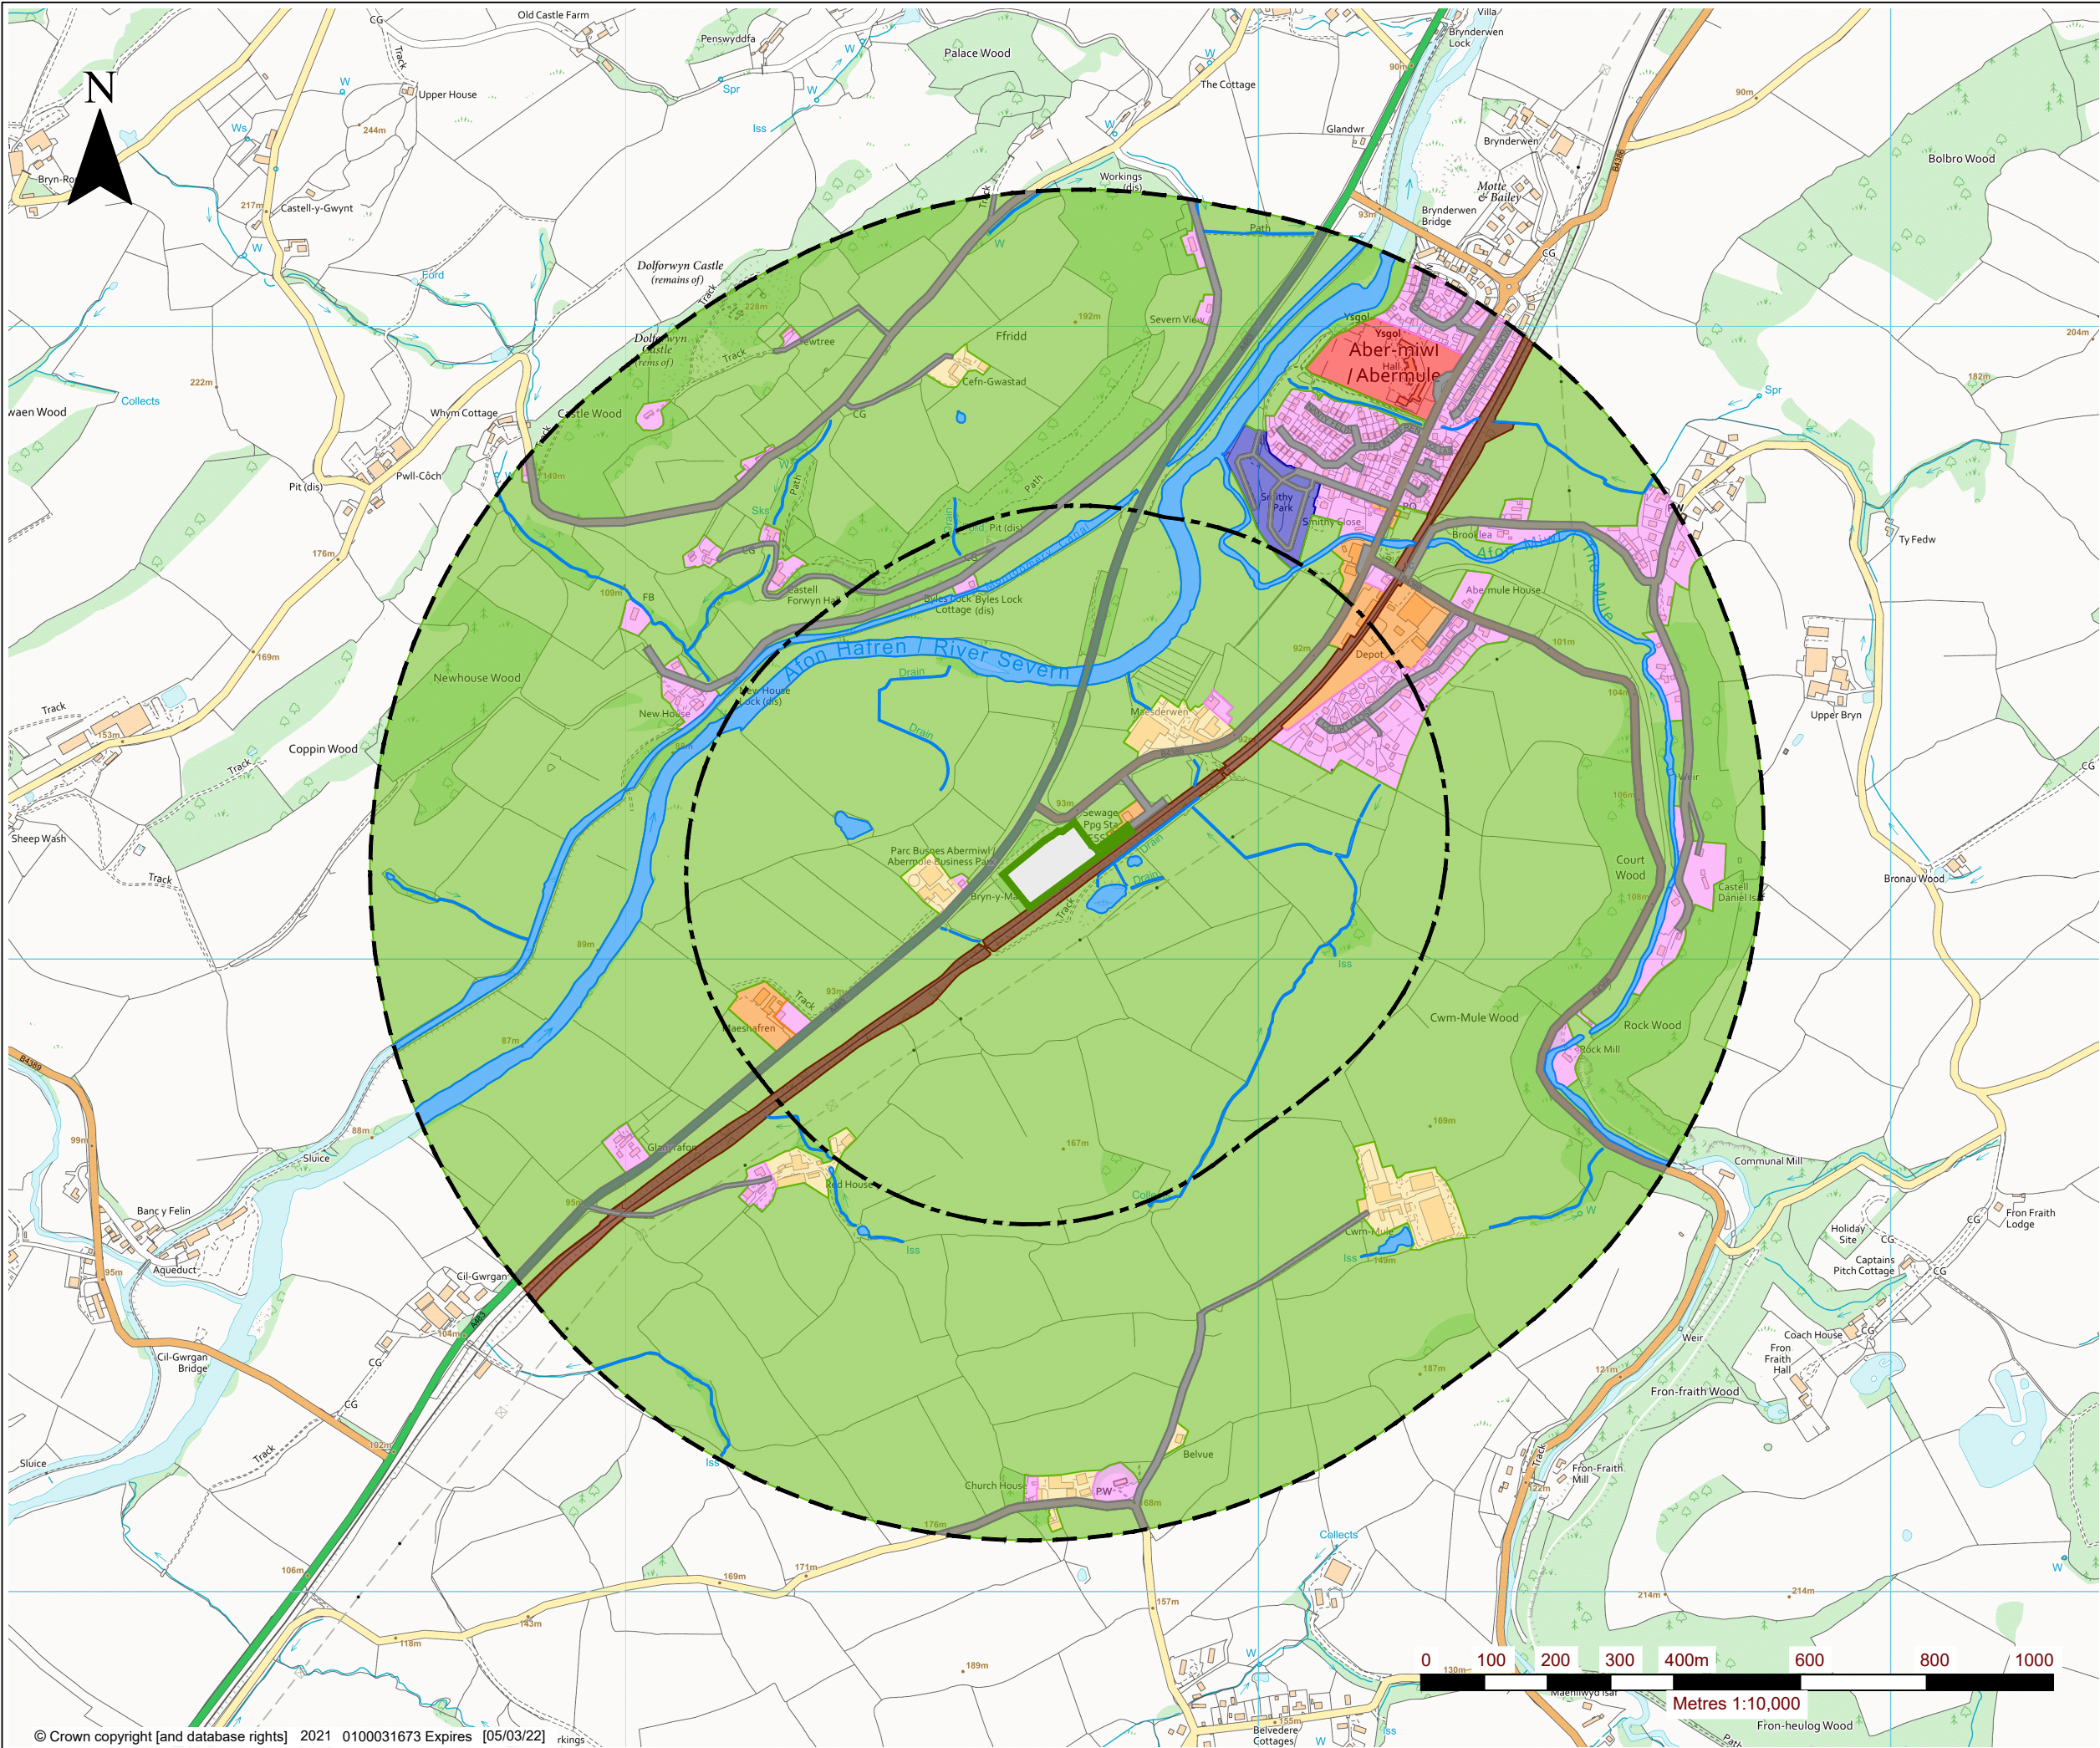

3RD FLOOR  
THE BREW HOUSE  
JACOB STREET  
BRISTOL, BS2 0EQ  
T: 01179 064280  
www.sirconsulting.com

NORTH POWYS BULKING FACILITY  
ENVIRONMENTAL PERMIT APPLICATION  
ENVIRONMENTAL SITE SETTING

DRAWING 001A

Scale  
1:10,000 @ A3

Date  
MARCH 2021