


00798.00038.13.001B.2_SITE_SETTING_PLAN.dwg



- LEGEND
- ENVIRONMENTAL PERMIT BOUNDARY
 - 1km OFFSET BOUNDARY
 - 2km OFFSET BOUNDARY
 - SITE OF SPECIAL SCIENTIFIC INTEREST (SSSI) AND SPECIAL AREA OF CONSERVATION (SAC)
 - SITE OF SPECIAL SCIENTIFIC INTEREST (SSSI)
 - ANCIENT WOODLAND
 - SCHEDULED MONUMENTS
 - LISTED BUILDING
 - LOCAL WILDLIFE SITE (LWS)

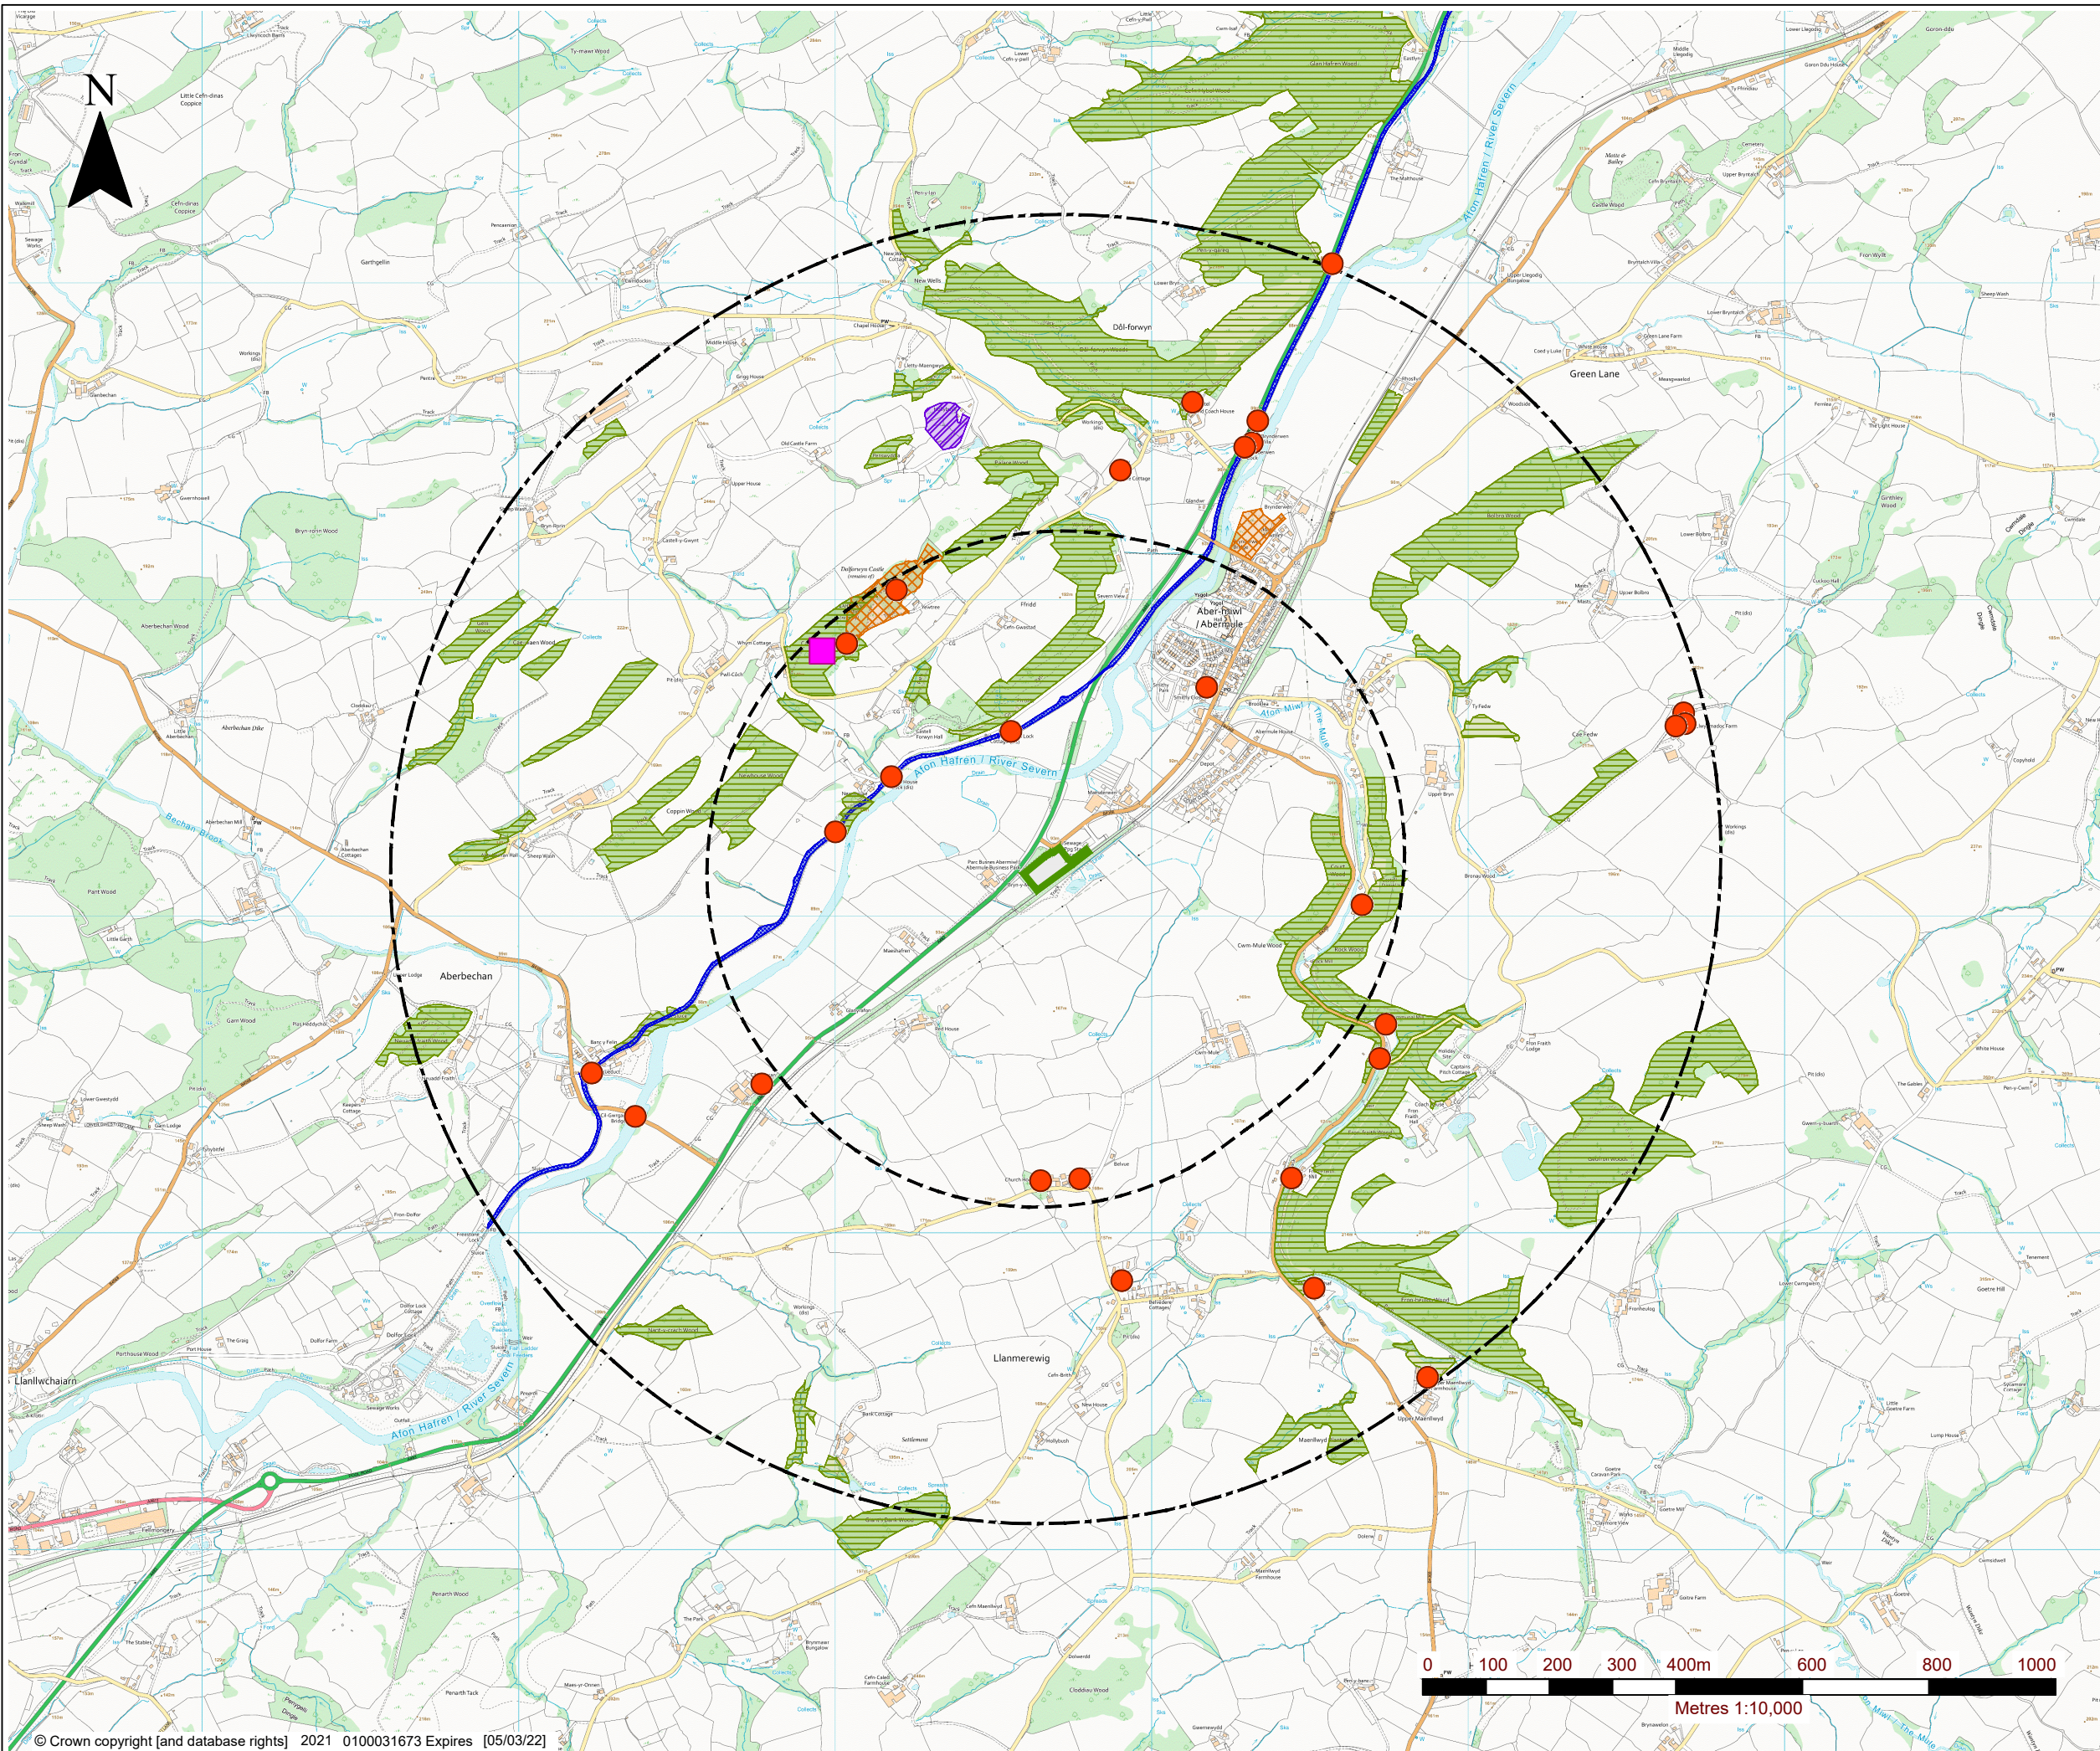

3RD FLOOR
THE BREW HOUSE
JACOB STREET
BRISTOL, BS2 0EQ
T: 01179 064280
www.sirconsulting.com

NORTH POWYS BULKING FACILITY
ENVIRONMENTAL PERMIT
APPLICATION
ENVIRONMENTAL SITE SETTING

DRAWING 001B

Scale
1:10,000 @ A3

Date
MARCH 2021