



Notes


1. This drawing has been prepared in accordance with the scope of RPS's appointment with its client and is subject to the terms and conditions of that appointment. RPS accepts no liability for any use of this document other than by its client and only for the purposes for which it was prepared and provided.
2. If received electronically it is the recipient's responsibility to print to correct scale. Only written dimensions should be used.
3. This drawing should be read in conjunction with all other relevant drawings and specifications.

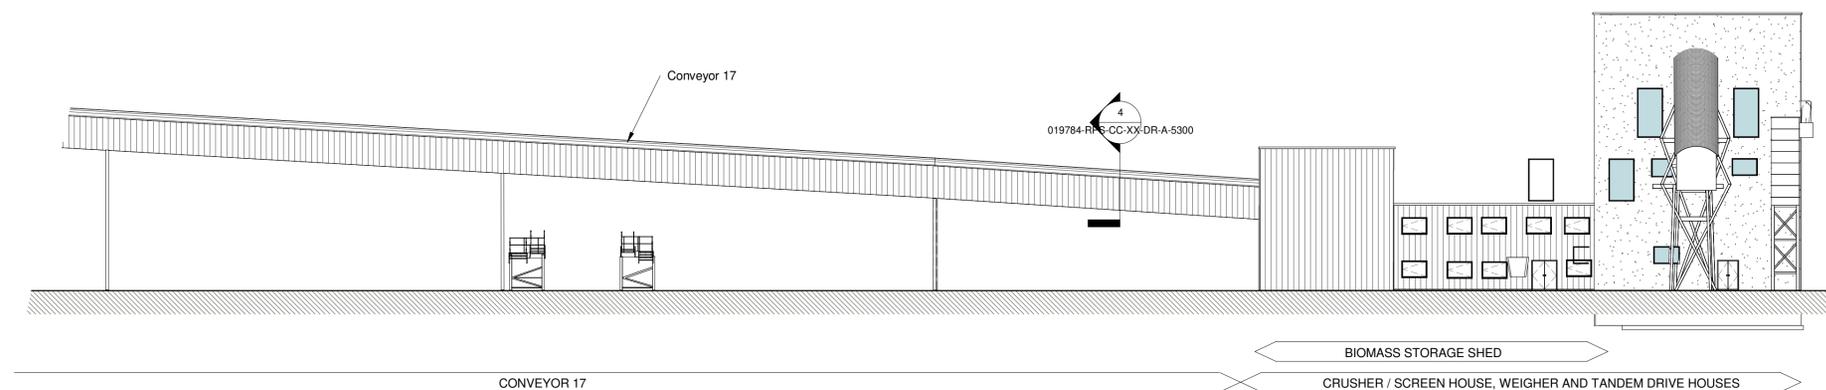


**Conveyor 17 Existing South-East Elevation**  
1 : 250

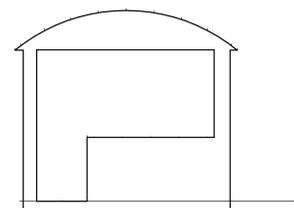

**Section through bridges**  
1 : 50

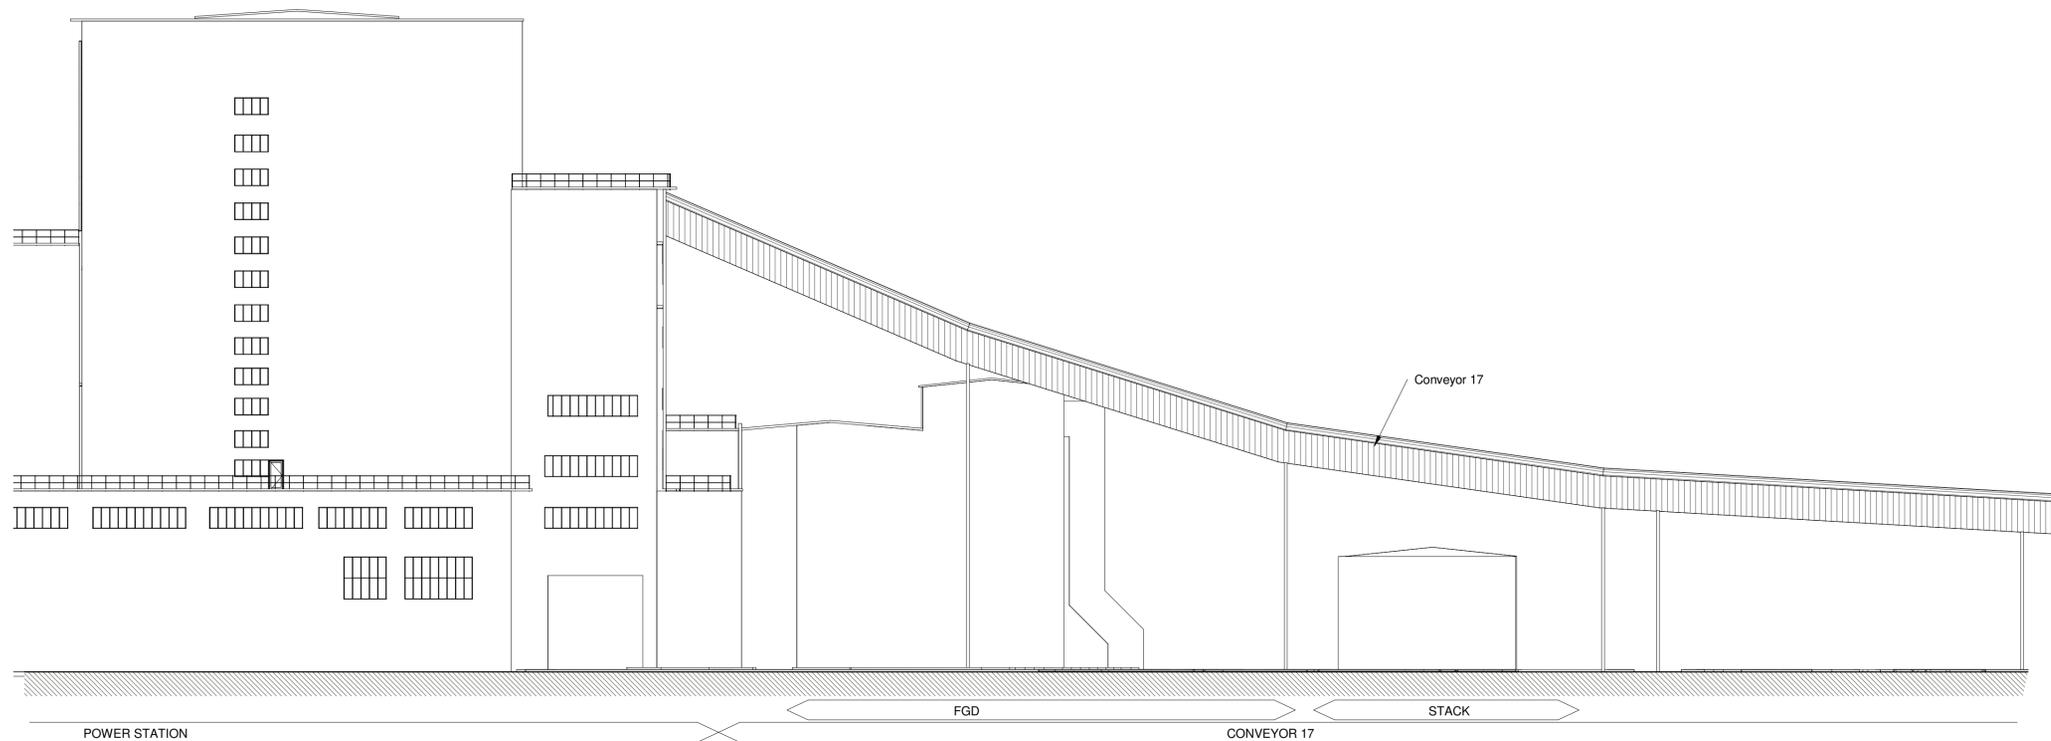

**Conveyor 17 Existing South-East Elevation -Continued**  
1 : 250

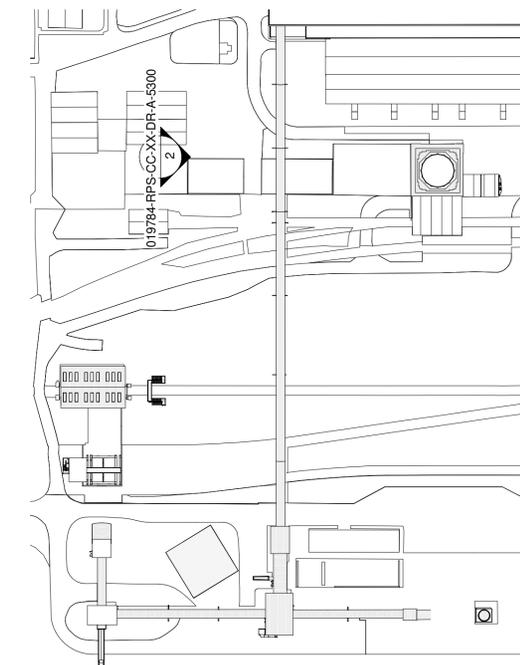

**Conveyor Existing Key Plan**  
1 : 1250



P03	Drawing revised and updated to reflect recent new topographical survey added to layout	PBR	TFH	12/09/19
P02	Drawing revised to current design	NB	PBR	05/07/19
P01	Initial Issue	BC	PBR	22/05/19
Rev	Description	By	Ckd	Date



Suite D10, Josephs Well, Hanover Walk  
Leeds, West Yorkshire LS3 1AB, United Kingdom  
T:0113 220 6190 E: rpsnewark@rpsgroup.com



Project **SUP Fuel Conversion Project**

Title **Existing Conveyor 17 Elevations**

Status **Preliminary** Scale @ A1 **As indicated** Date Created **05/20/19**  
Task Team Manager **TFH** Information Author **BC** Task Information Manager **PBR**

Document Number  
**019784-RPS-CC-XX-DR-A-5300**

RPS Project Number **NK019784** Suitability **S0** Revision **P03**  
rpsgroup.com

