


Notes



1. This drawing has been prepared in accordance with the scope of RPS's appointment with its client and is subject to the terms and conditions of that appointment. RPS accepts no liability for any use of this document other than by its client and only for the purposes for which it was prepared and provided.
2. If received electronically it is the recipient's responsibility to print to correct scale. Only written dimensions should be used.
3. This drawing should be read in conjunction with all other relevant drawings and specifications.

KEY:


1. Built up cladding system. Vertically laid Trapezoidal wall profile. Colour: Dark Grey.
2. Built up cladding system. Vertically laid Trapezoidal wall profile. Colour: Medium Grey.
3. Built up cladding system. Vertically laid Trapezoidal wall profile. Colour: Light Grey.
4. Built up cladding system to buildings. Vertically laid Trapezoidal wall profile. Colour: Medium Grey.
5. Built up roof system to buildings. Trapezoidal profile. Colour: Light Grey
6. Single sheet roof system to conveyors. Trapezoidal profile. Colour: Light Grey
7. Single sheet cladding system to conveyors. Vertically laid Trapezoidal profile. Colour: Medium Grey.
8. Single sheet roof system to conveyor towers. Trapezoidal profile. Colour: Medium Grey.
9. Single sheet cladding system to conveyor towers. Vertically laid Trapezoidal profile. Colour: Medium Grey
10. Integrated GRP Rooflights, profile to match roof finish
11. Steel PPC Roller Shutter Door. Colour: Dark Grey
12. Steel PPC Personnel Door. Colour: Dark Grey
13. Concrete silo with metal clad roof

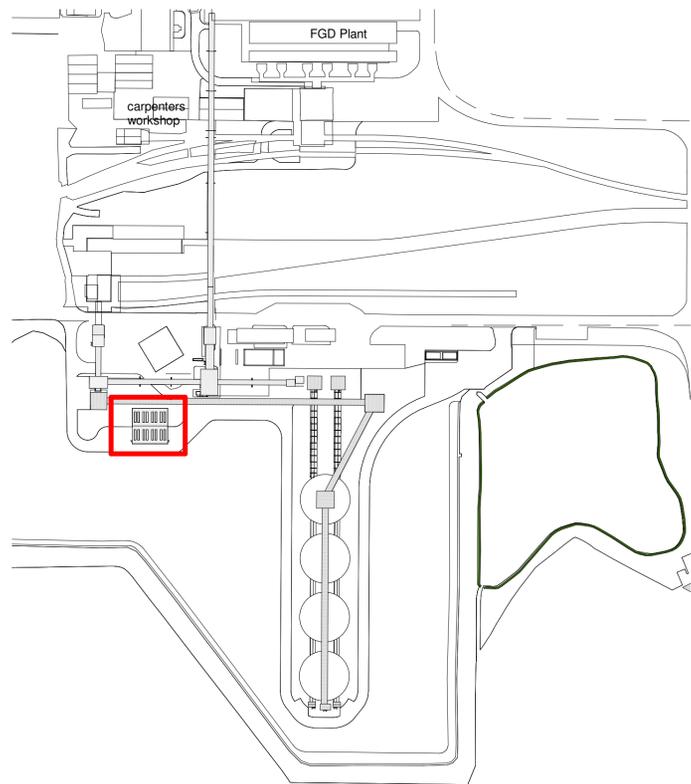

1 Site Location Plan.
1 : 2000

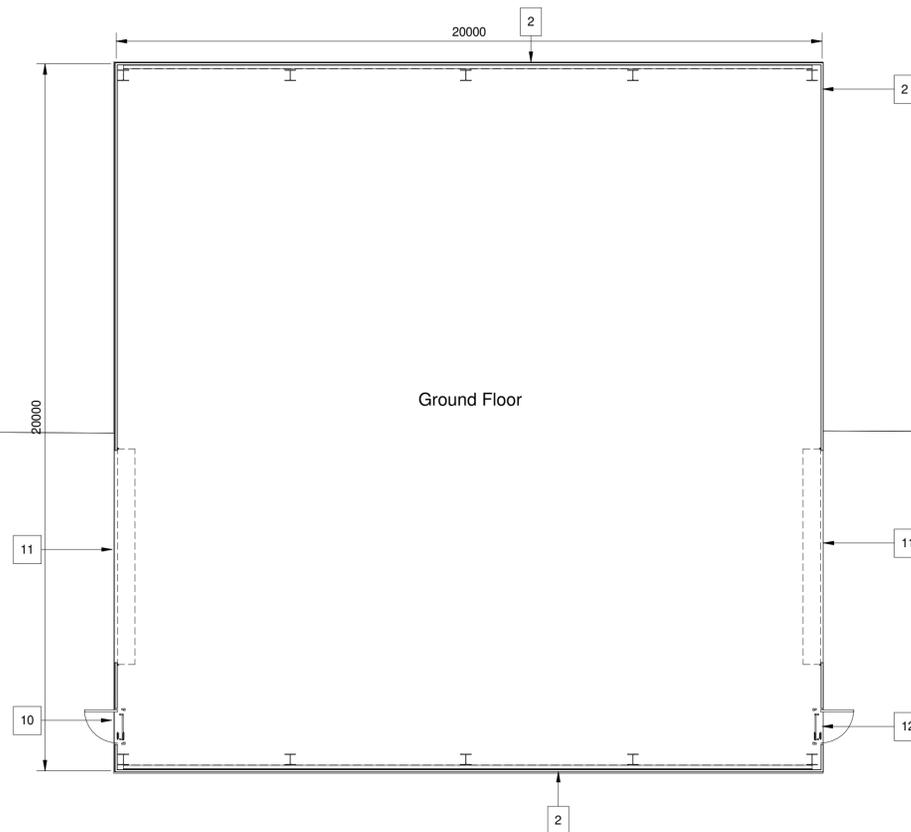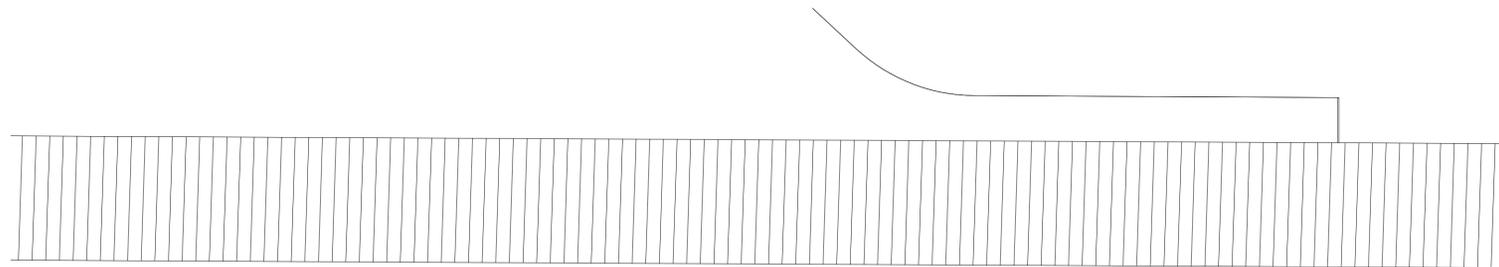

De-Dusting Building Floor plan
1 : 100

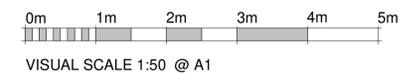

P04	Drawing revised to remove references and associated conveyors and towers to lorry unloading facility	PBR	TFH	04/02/20
P03	Drawing revised and updated to lect material and topographical survey changes	PBR	TFH	12/09/19
P02	Drawing revised and updated to show material finishes	PBR	NB	01/08/19
P01	Initial Issue	BC	TFH	28.06.19
Rev	Description	By	Ckd	Date



Suite D10, Josephs Well, Hanover Walk
Leeds, West Yorkshire LS3 1AB, United Kingdom
T:0113 220 6190 E: rpsnewark@rpsgroup.com

Client
SIMEC ATLANTIS ENERGY

Project
SUP Fuel Conversion project

Title
Proposed De-Dusting Building Ground Floor

Status
Preliminary

Scale @ A1
As indicated

Date Created
15/06/19

Task Team Manager
TFH

Information Author
BC

Task Information Manager
PBR

Document Number
019784-RPS-DD-00-DR-A-5000

RPS Project Number
NK019784

Suitability
S0

Revision
P04

rpsgroup.com