


Notes

1. This drawing has been prepared in accordance with the scope of RPS's appointment with its client and is subject to the terms and conditions of that appointment. RPS accepts no liability for any use of this document other than by its client and only for the purposes for which it was prepared and provided.
2. If received electronically it is the recipient's responsibility to print to correct scale. Only written dimensions should be used.
3. This drawing should be read in conjunction with all other relevant drawings and specifications.

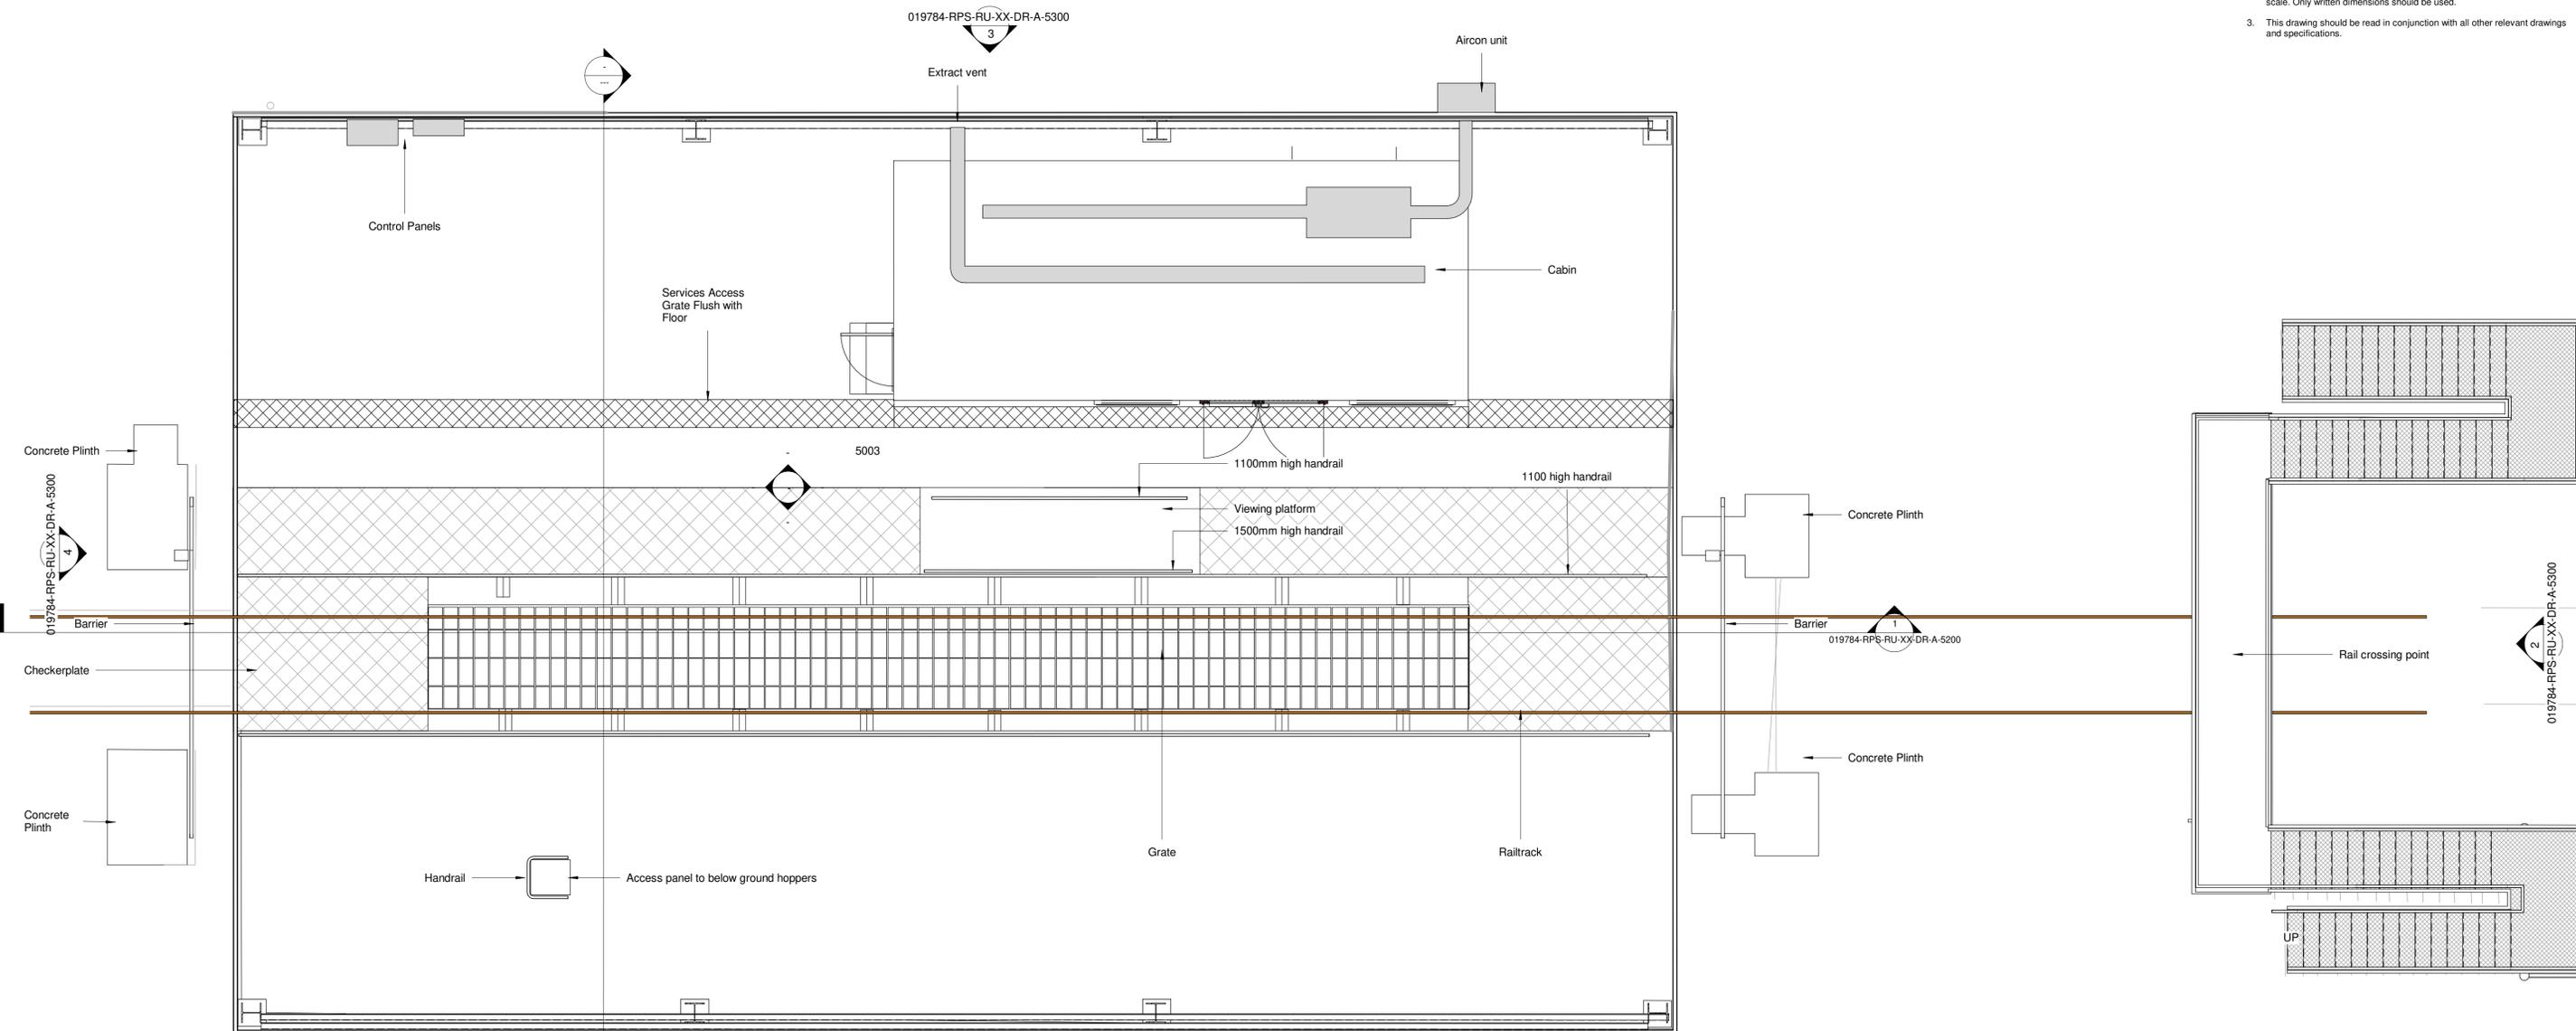

**Ground Floor**  
1 : 50

019784-RPS-RU-XX-DR-A-5300

P02	Drawing revised and updated to reflect new topographical survey issued, model resided to suite new layout	PBR	TFH	12/09/19
P01	Initial Issue	PBR	NB	28/06/19
Rev	Description	By	Ckd	Date



Suite D10, Josephs Well, Hanover Walk  
Leeds, West Yorkshire LS3 1AB, United Kingdom  
T:0113 220 6190 E: rpsnewark@rpsgroup.com

Client  
**SIMEC ATLANTIS ENERGY**

Project  
**Simec Uskmouth Power Station Conversion SUP**

Title  
**Existing Rail Unloading Ground Floor**

Status	Scale @ A1	Date Created
Preliminary	1 : 50	11/06/19
Task Team Manager	Information Author	Task Information Manager
TFH	PBR	NB

Document Number  
**RPS-019784-RPS-RU-00-DR-A-5000**

Project Code - Originator - Zone - Level - Type - Role - Drawing Number

RPS Project Number	Suitability	Revision
NK019784	S0	P02

[rpsgroup.com](http://rpsgroup.com)

