



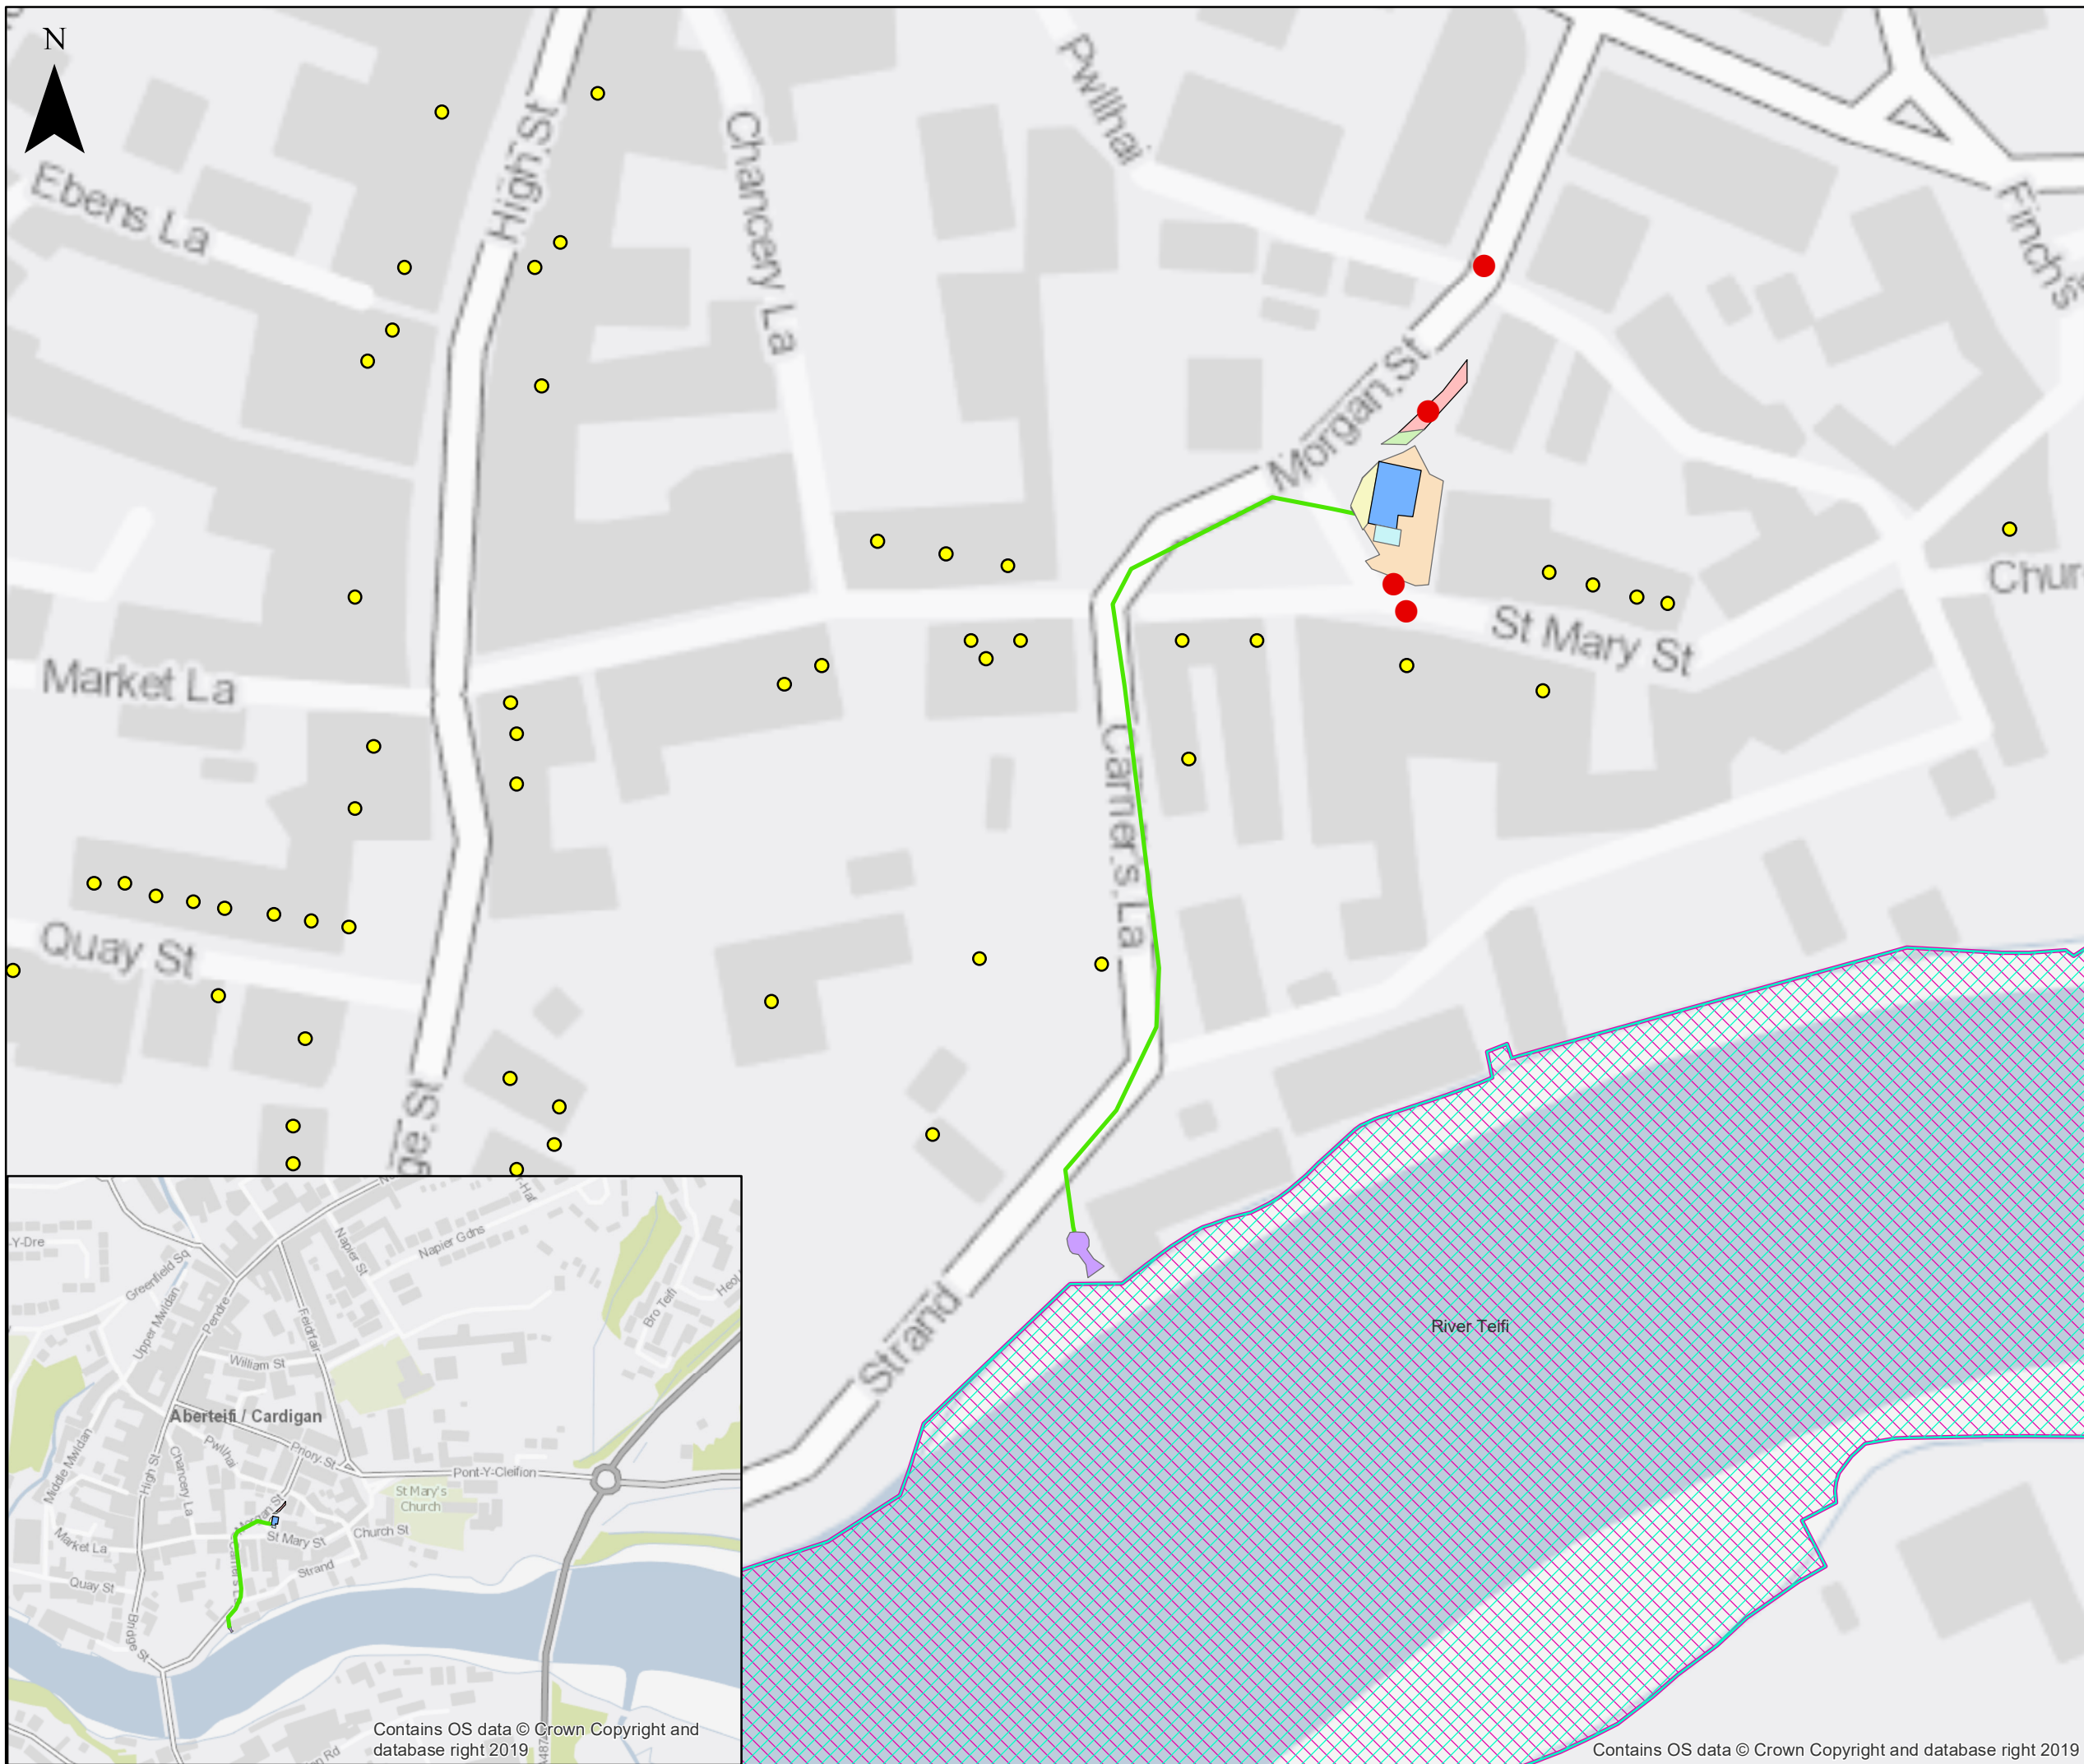

A3

LEGEND

-  New manhole chamber
-  New discharge chamber, outfall and headwall
-  Sewage Pumping Station (SPS) and Motor Control Centre (MCC)
-  SPS and MCC
-  Existing block paved highway layby
-  Proposed extension to block paved highway layby
-  New planter area
-  Existing blocked pave area to be regraded
-  New rising main
-  Listed Buildings
-  Sites of Special Scientific Interest (SSSI)
-  Special Areas of Conservation (SACs)

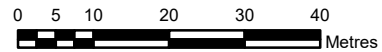

F1	2020-05-18	TK	For Issue	SC	GM	2020-05-18
Rev.	Date.	Drawn	Description.	Chkd.	Appd.	Date.
 Capital Delivery Alliance Cynghrair Cyflawni Cyfalaf Ty Awen, Spooner Close, Coed Kerno, Newport, NP108FZ						
Project Name. Cardigan Lower Town						
Drawing Title. Cardigan Environmental Constraints Plan						
Suitability. For Issue				Suitability Code. P1		
Originator TK		Designer CP		Date. 2020-05-18		
Internal Project Number Scale		1:1,000		Rev. F1		
Drawing Number. 001						