


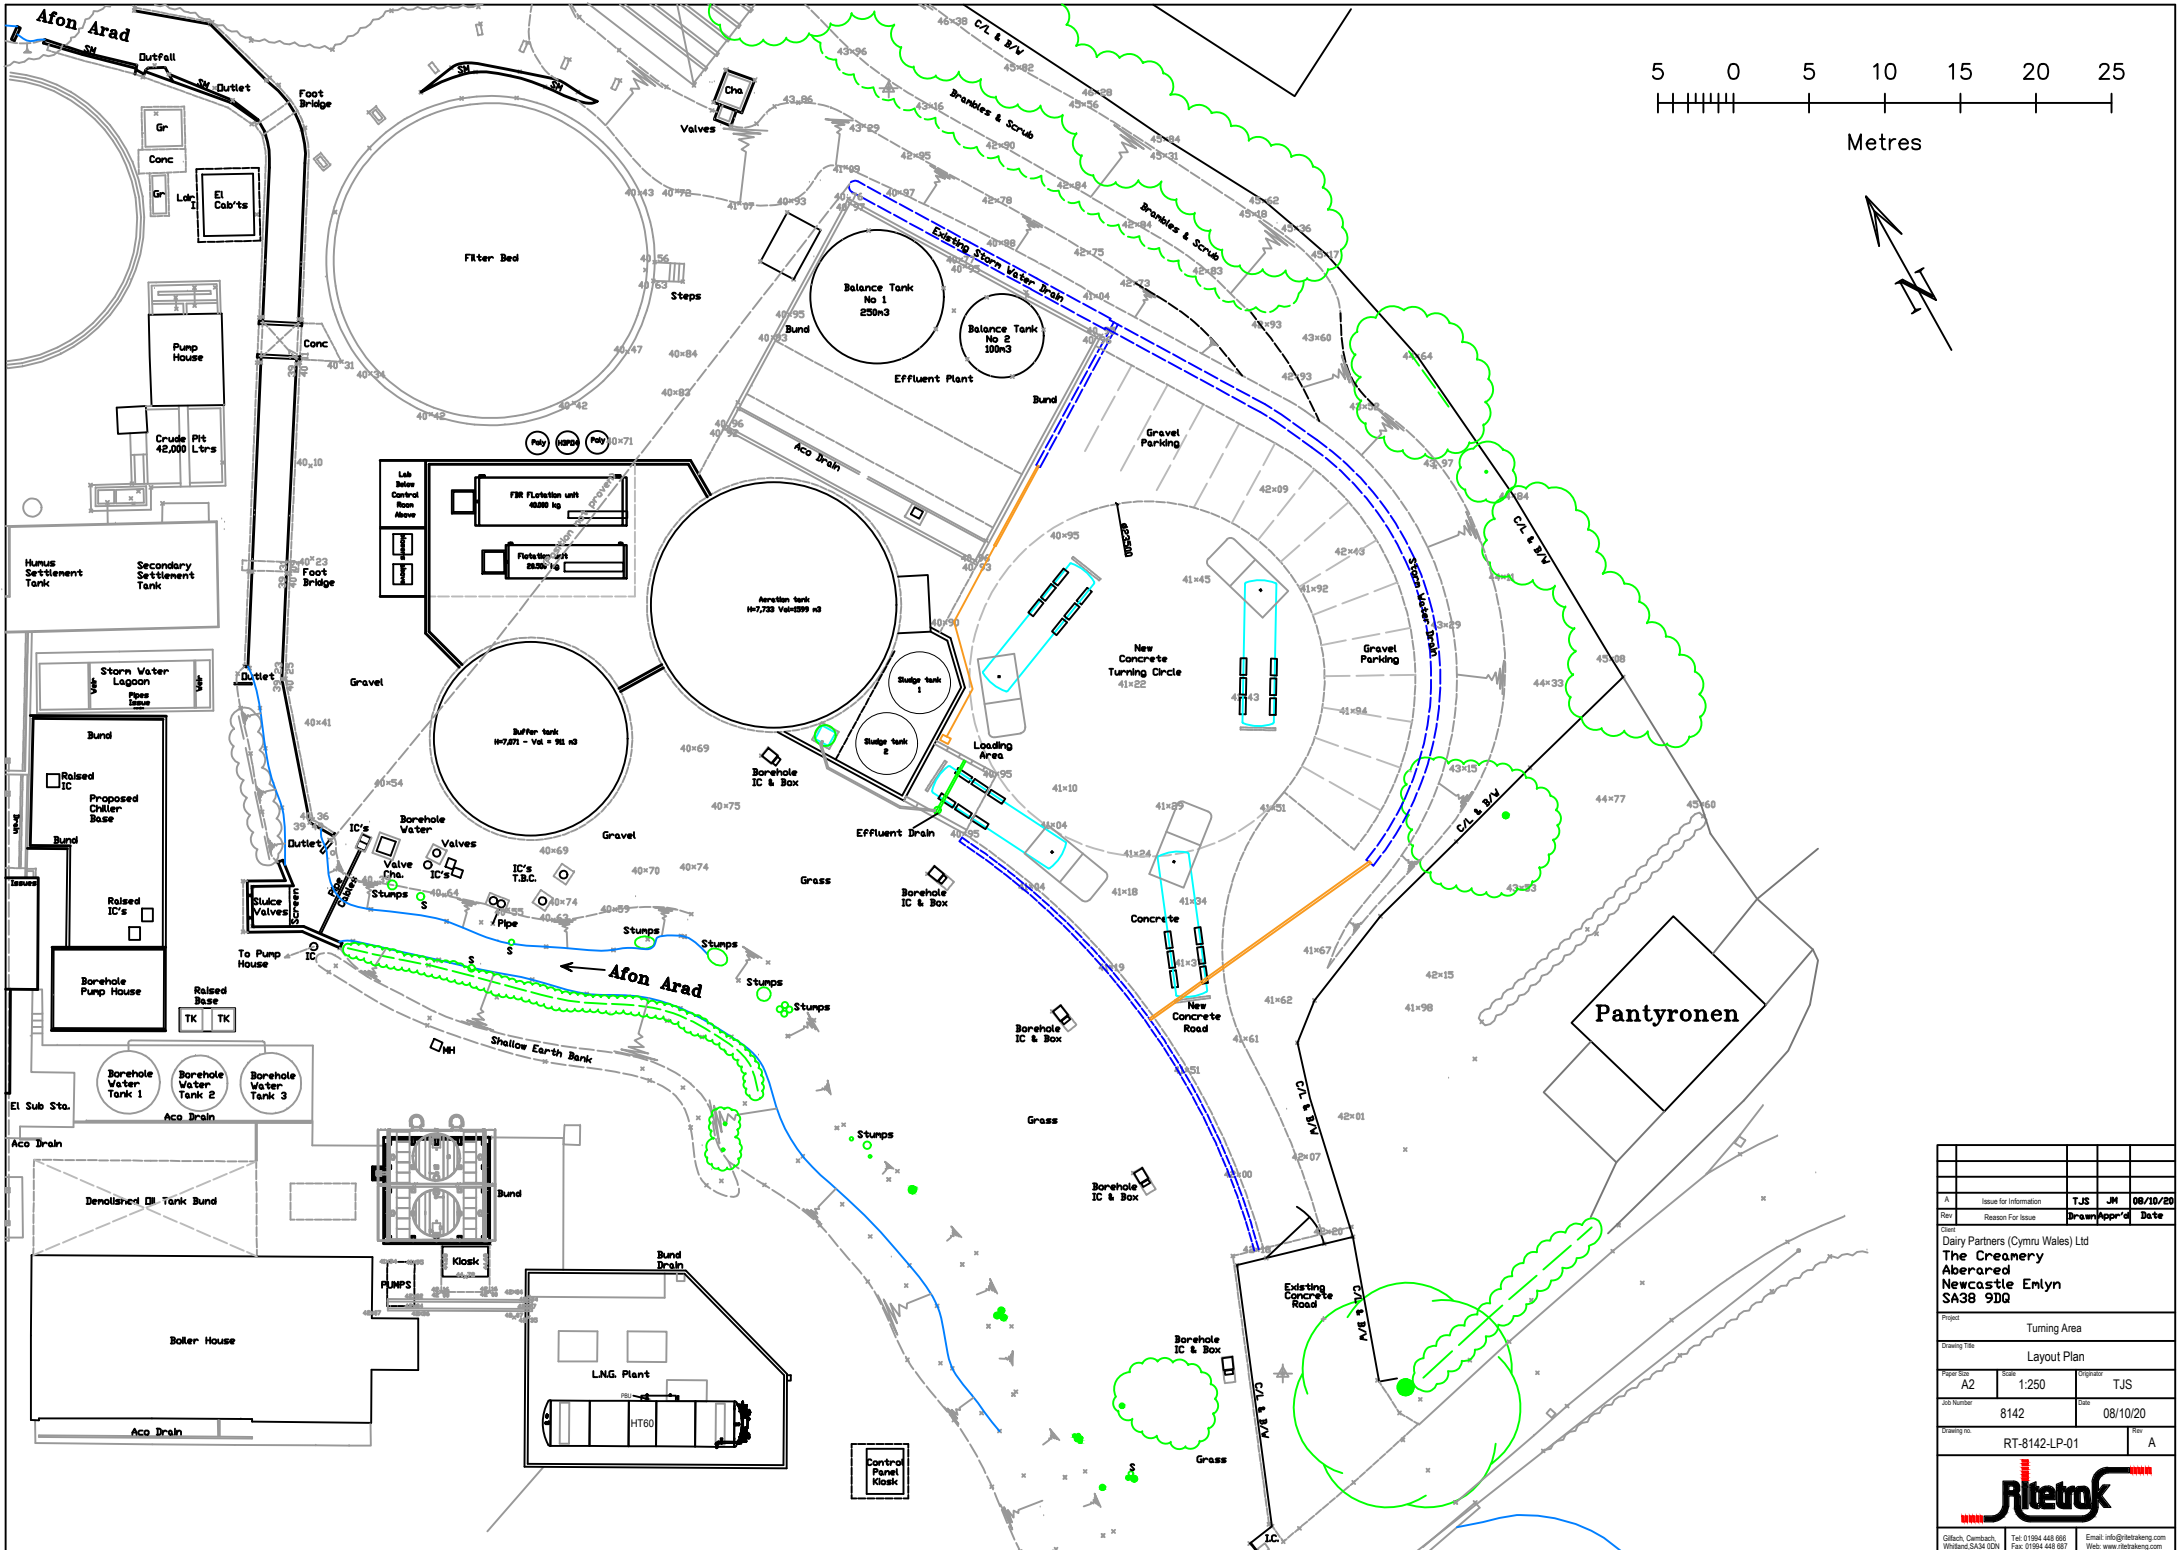

A	Issue for Information	TJS	JM	08/10/20	
Rev	Reason For Issue	Drawn	App'd	Date	
Client					
Dairy Partners (Cymru Wales) Ltd					
The Creamery					
Aberarad					
Newcastle Enlyn					
SA38 9DQ					
Project		Turning Area			
Drawing Title					
Layout Plan					
Page Size	A2	Scale	1:250	Original	
Job Number	8142	Date	08/10/20	TJS	
Drawing No.		RT-8142-LP-01			Rev
					A
					
Gibbs, Cambach, Whitland, SA34 6DN		Tel: 01984 448 886 Fax: 01984 448 887		Email: info@ritotek.com Web: www.ritotek.com	