


© SWWP, Alan Wade Site Engineering Ltd.
Notes:
1.This drawing should only be used for its original intended purpose.
2.Critical dimensions, levels, clearances etc. should be checked on site before construction work commences.
3.Dimensions in metres unless otherwise stated.

Application boundary

Wind direction distribution in %

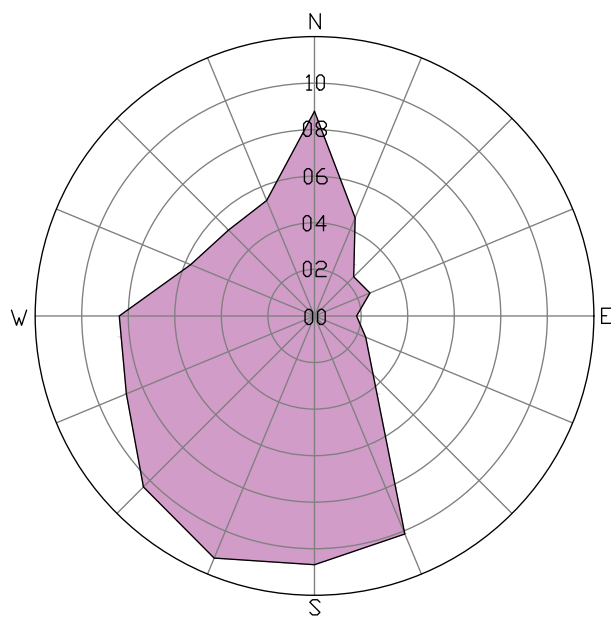

A4107

PROCESSING AREA

1. UNPROCESSED 97 x 20m
1940m²

2. UNPROCESSED 94 x 20m
1880m²

5. UNPROCESSED 81 x 10m
810m²

4. UNPROCESSED 100 x 10m
1000m²

3. UNPROCESSED 140 x 10m
1400m²

6. PROCESSED 23 x 10m

1057m²
QUARANTINE
40 x 33m max.

ALTERNATIVE ACCESS POINT

MAIN SITE ACCESS POINT

EMERGENCY INFO. PACK

OFFICE

PARKING AREA

WEIGHBRIDGE

SMOKING AREA

MAINTENANCE SHED AND STORES

PLANT PARKING

HARDSTANDING

HARDSTANDING

HARDSTANDING

HARDSTANDING

HARDSTANDING

HARDSTANDING

HARDSTANDING


HARDSTANDING

LINE OF UNDERGROUND CULVERT

LINE OF UNDERGROUND CULVERT

2 x WATER TANKS

B4282

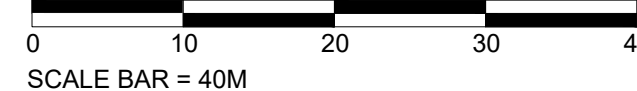

Ordnance Survey, (c) Crown Copyright 2020. All rights reserved. Licence number 100022432

A	Layout changed	04 Dec 20
Revision	Comment	Date
 Unit A4 Pacific Road, Compass Business Park, Cardiff CF24 5HL		
Project FOREST PRODUCTS SITE CWMAFAN SA12 9AB		
Drawing Title PERMIT PLAN		
Drawn Date 14/07/20	Surveyed Date	
Scale 1:500	(AT A1)	
Drawing Number LMM/041/01	Rev A	