






LOCATION PLAN

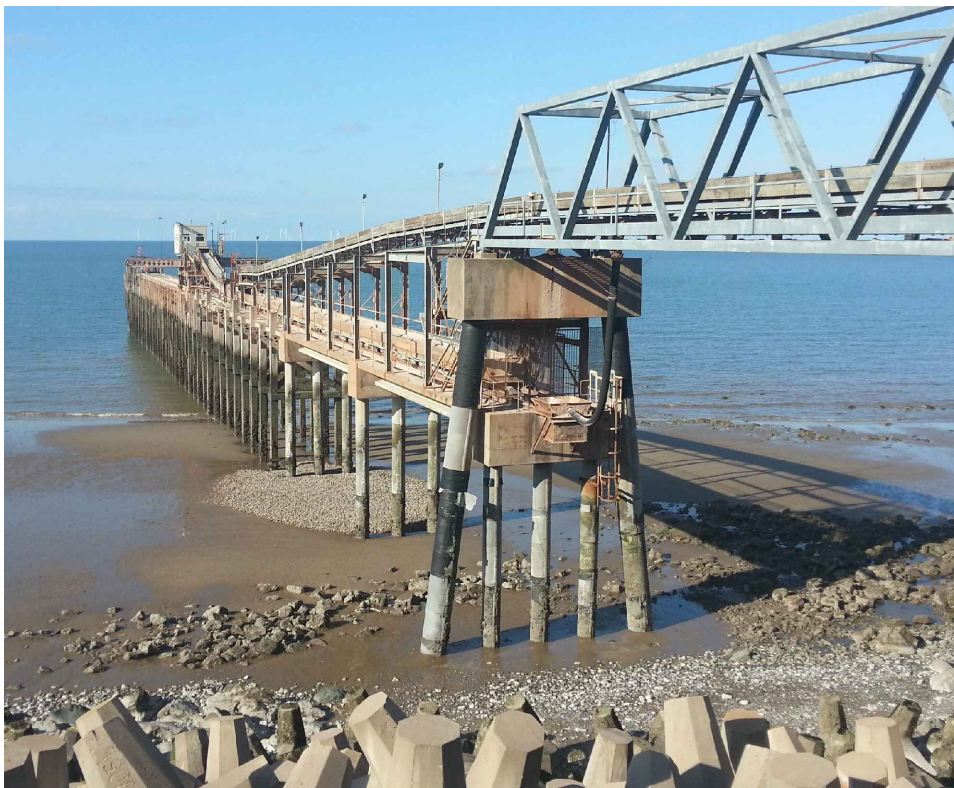

WEST SIDE GENERAL VIEW

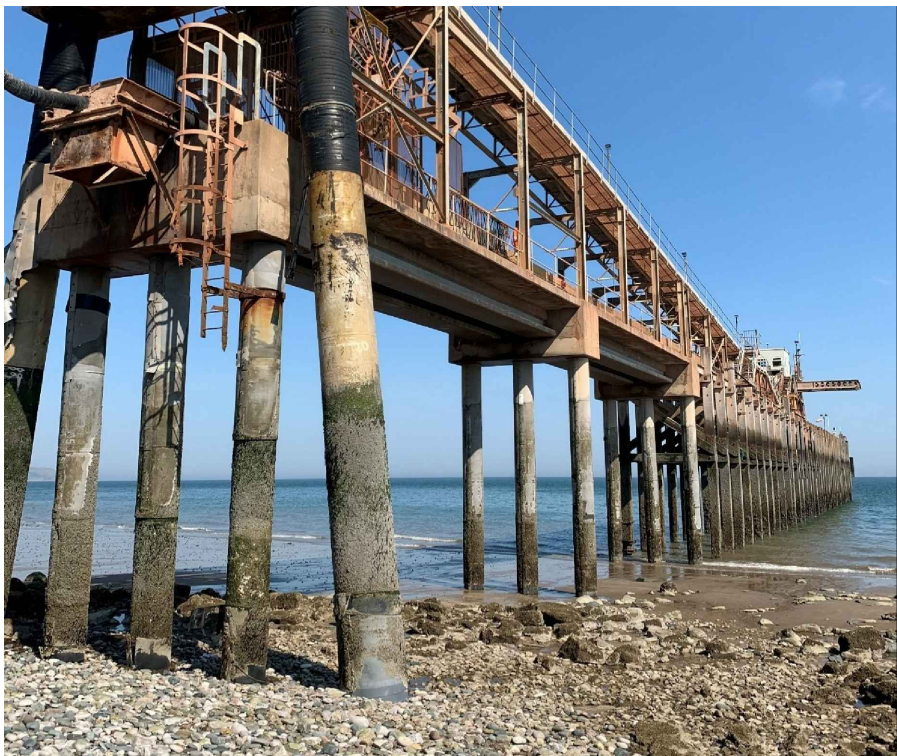

EAST SIDE GENERAL VIEW

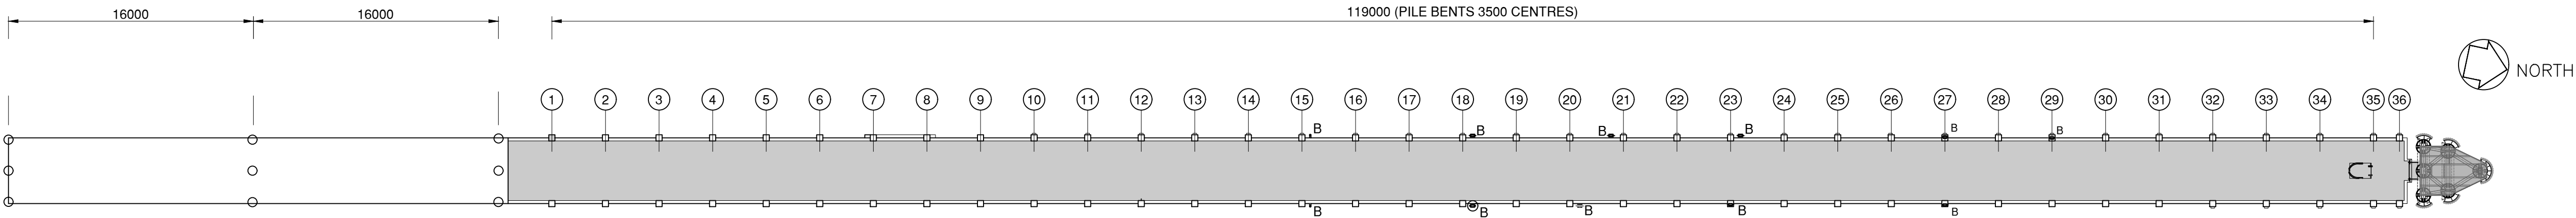

GENERAL ARRANGEMENT PLAN
SCALE 1:250

DRAFT

Rev'n	Date	Description	Drawn	Chk'd	App'd
Status		PRELIMINARY			
 HAYDN EVANS 31 to 37 St Helens Street, Ipswich, IP4 2JL 01473 236550 www.haydnevans.co.uk mail@evansconsult.co.uk					
Client CEMEX					
Project RAYNES JETTY					
Drawing title GENERAL ARRANGEMENT					
Scale A1 @ AS SHOWN	Drawn RT	Checked JFH	Approved JFH	Date MARCH 2021	
Drawing no. 215/024/01				Revision -	