

Schedule 7 - Site plan


DOCUMENT REFERENCE 2.



© Crown copyright. All rights reserved. Environment Agency, 100026380, 2012.

END OF PERMIT

PANT Y SAER CARANAN PARK LL74 8SD.

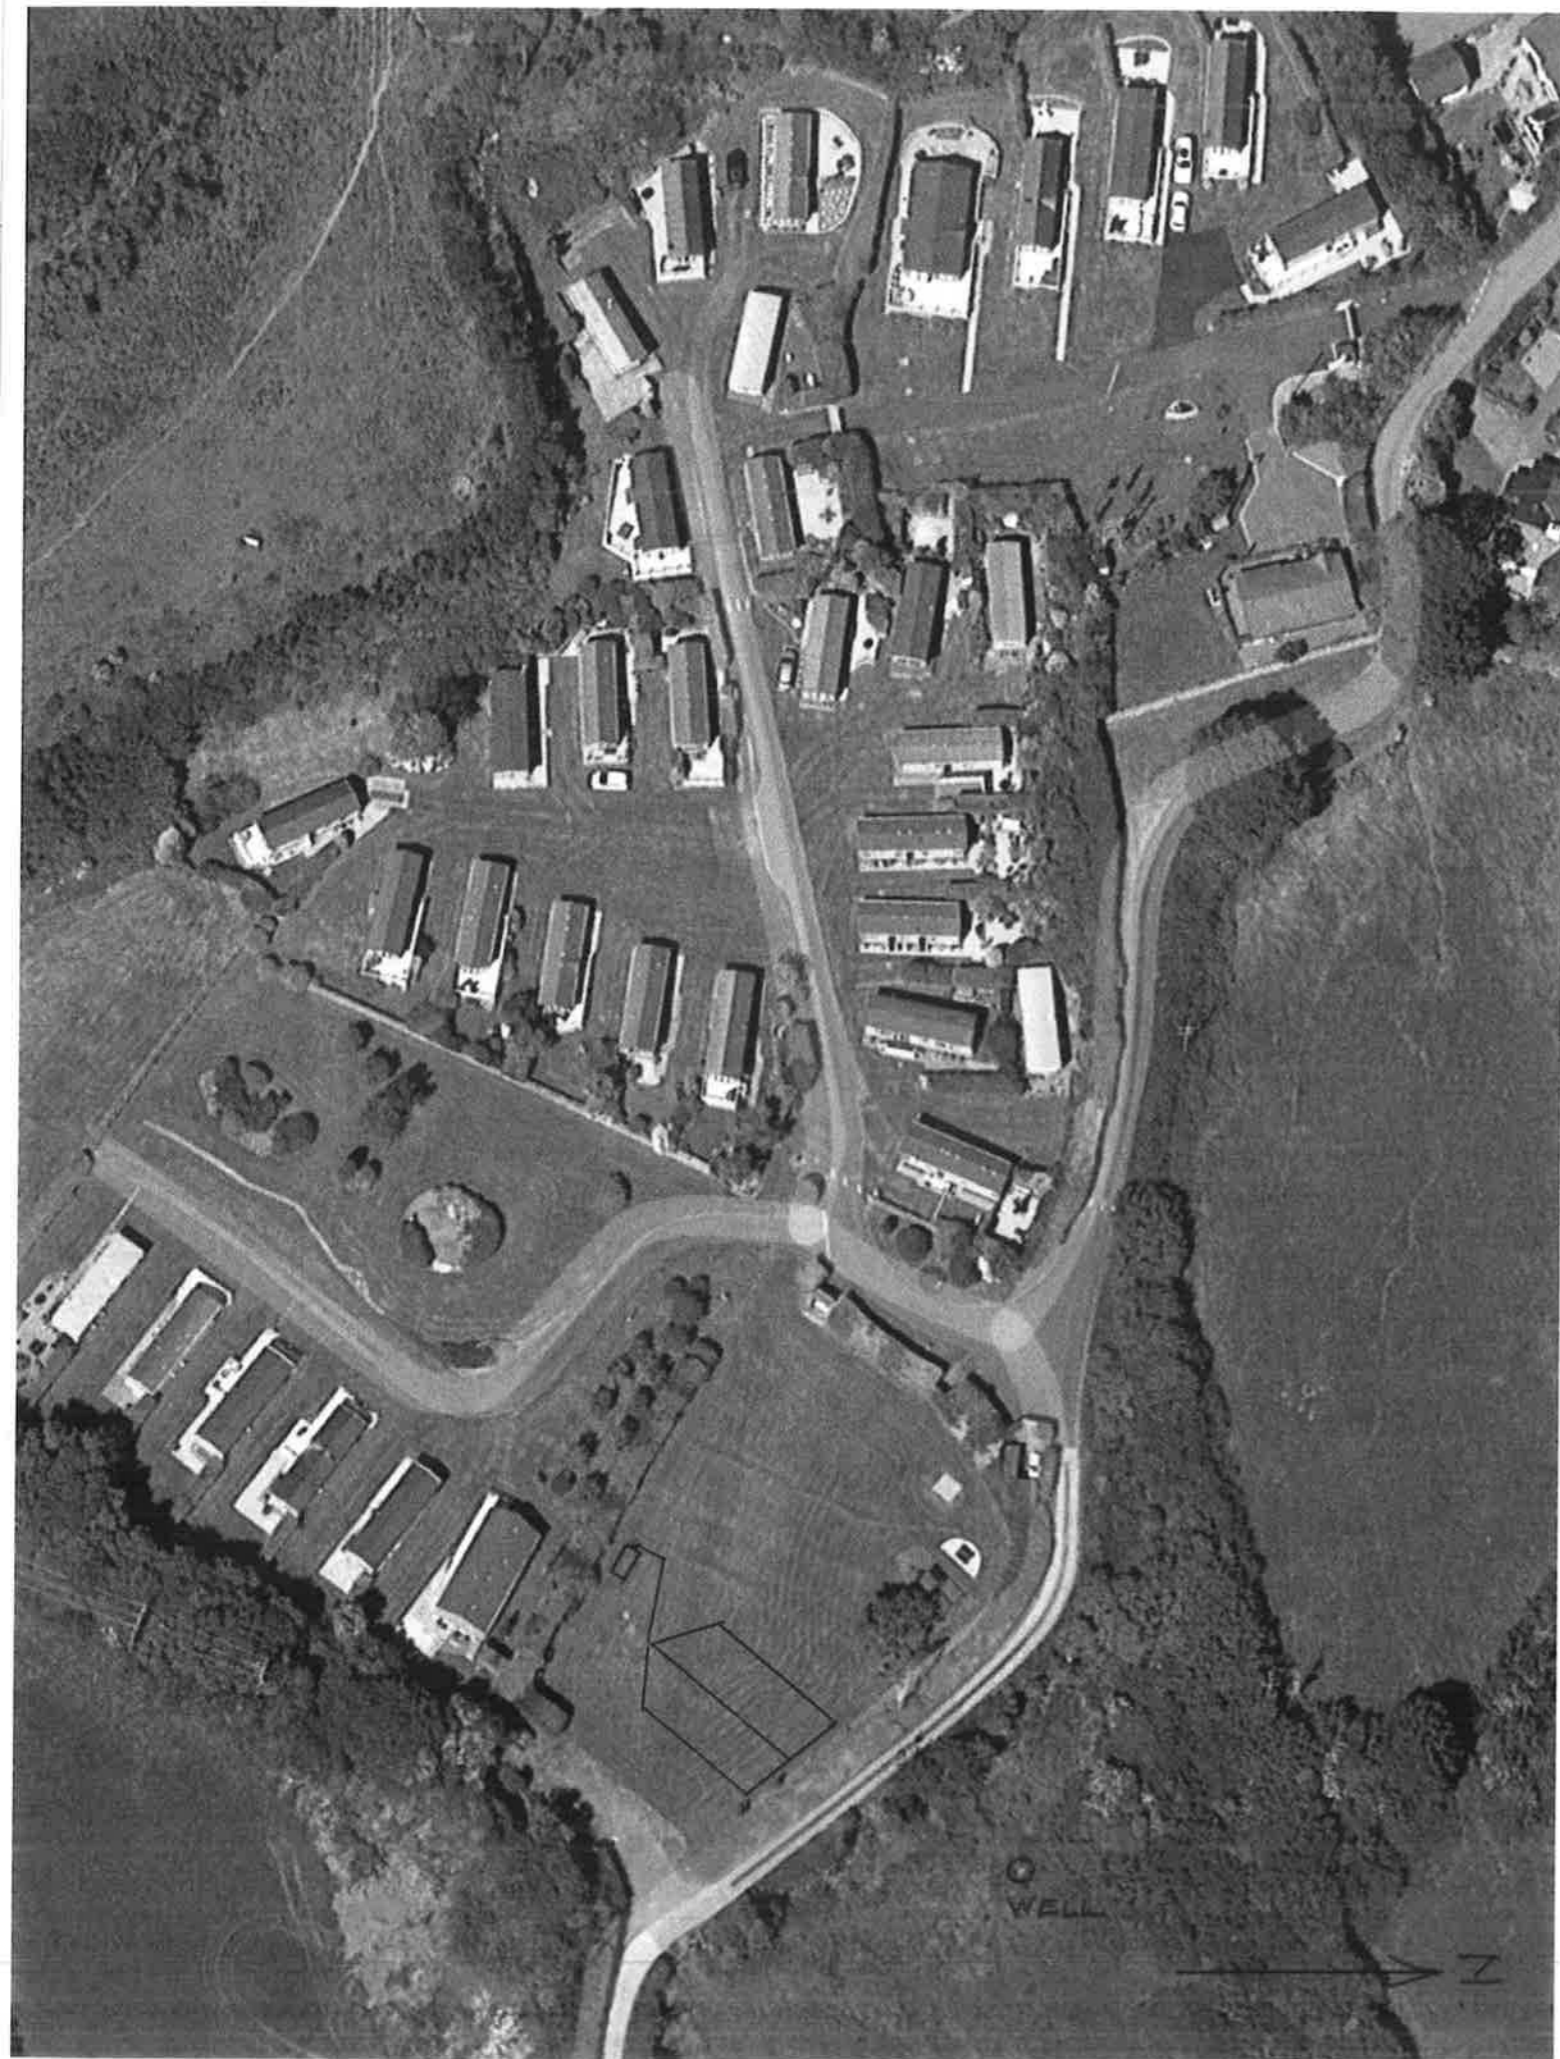


SCALE 1cm = 10 mts. DOCUMENT REFERENCE C2 No 3

ENTRANCE →

DOCUMENT REFERENCE

C2 No3.

N
WELL
082662

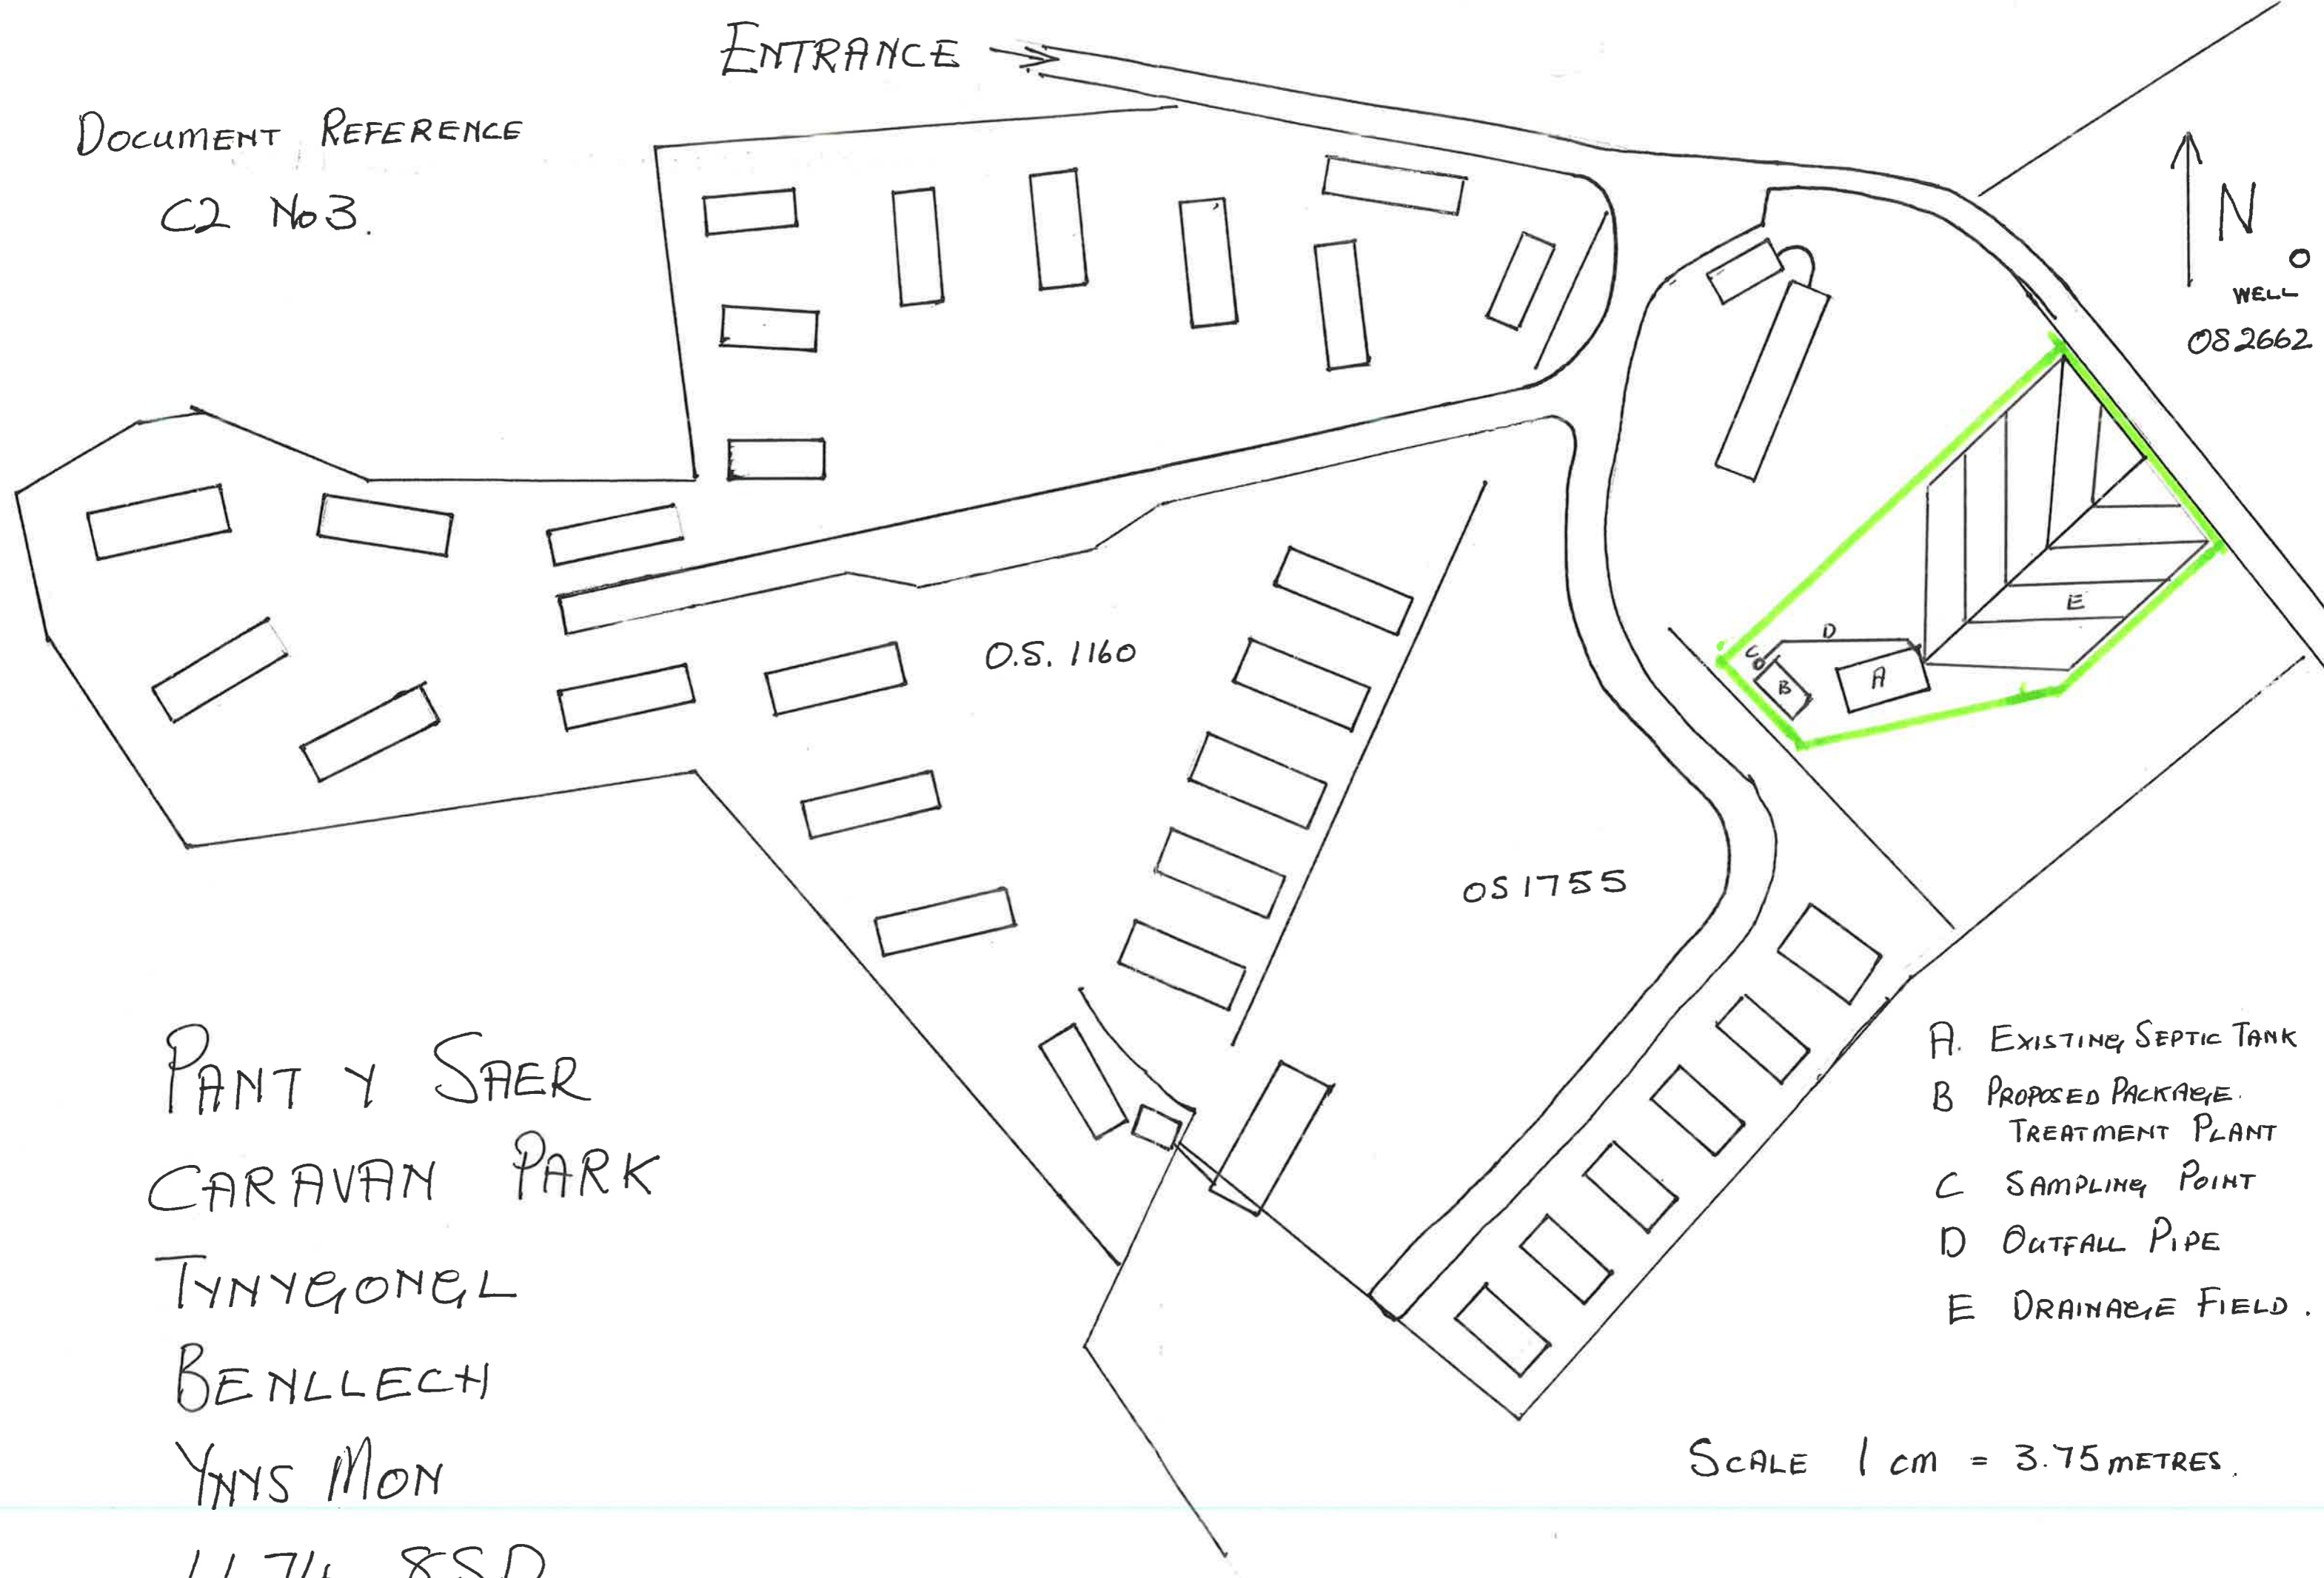

PANT Y SAER
CARAVAN PARK
Tynygonel
Benllech
Ynys Mon
LL74 8SD.

- A. EXISTING SEPTIC TANK
- B. PROPOSED PACKAGE
TREATMENT PLANT
- C. SAMPLING POINT
- D. OUTFALL PIPE
- E. DRAINAGE FIELD.

SCALE 1 cm = 3.75 metres.