

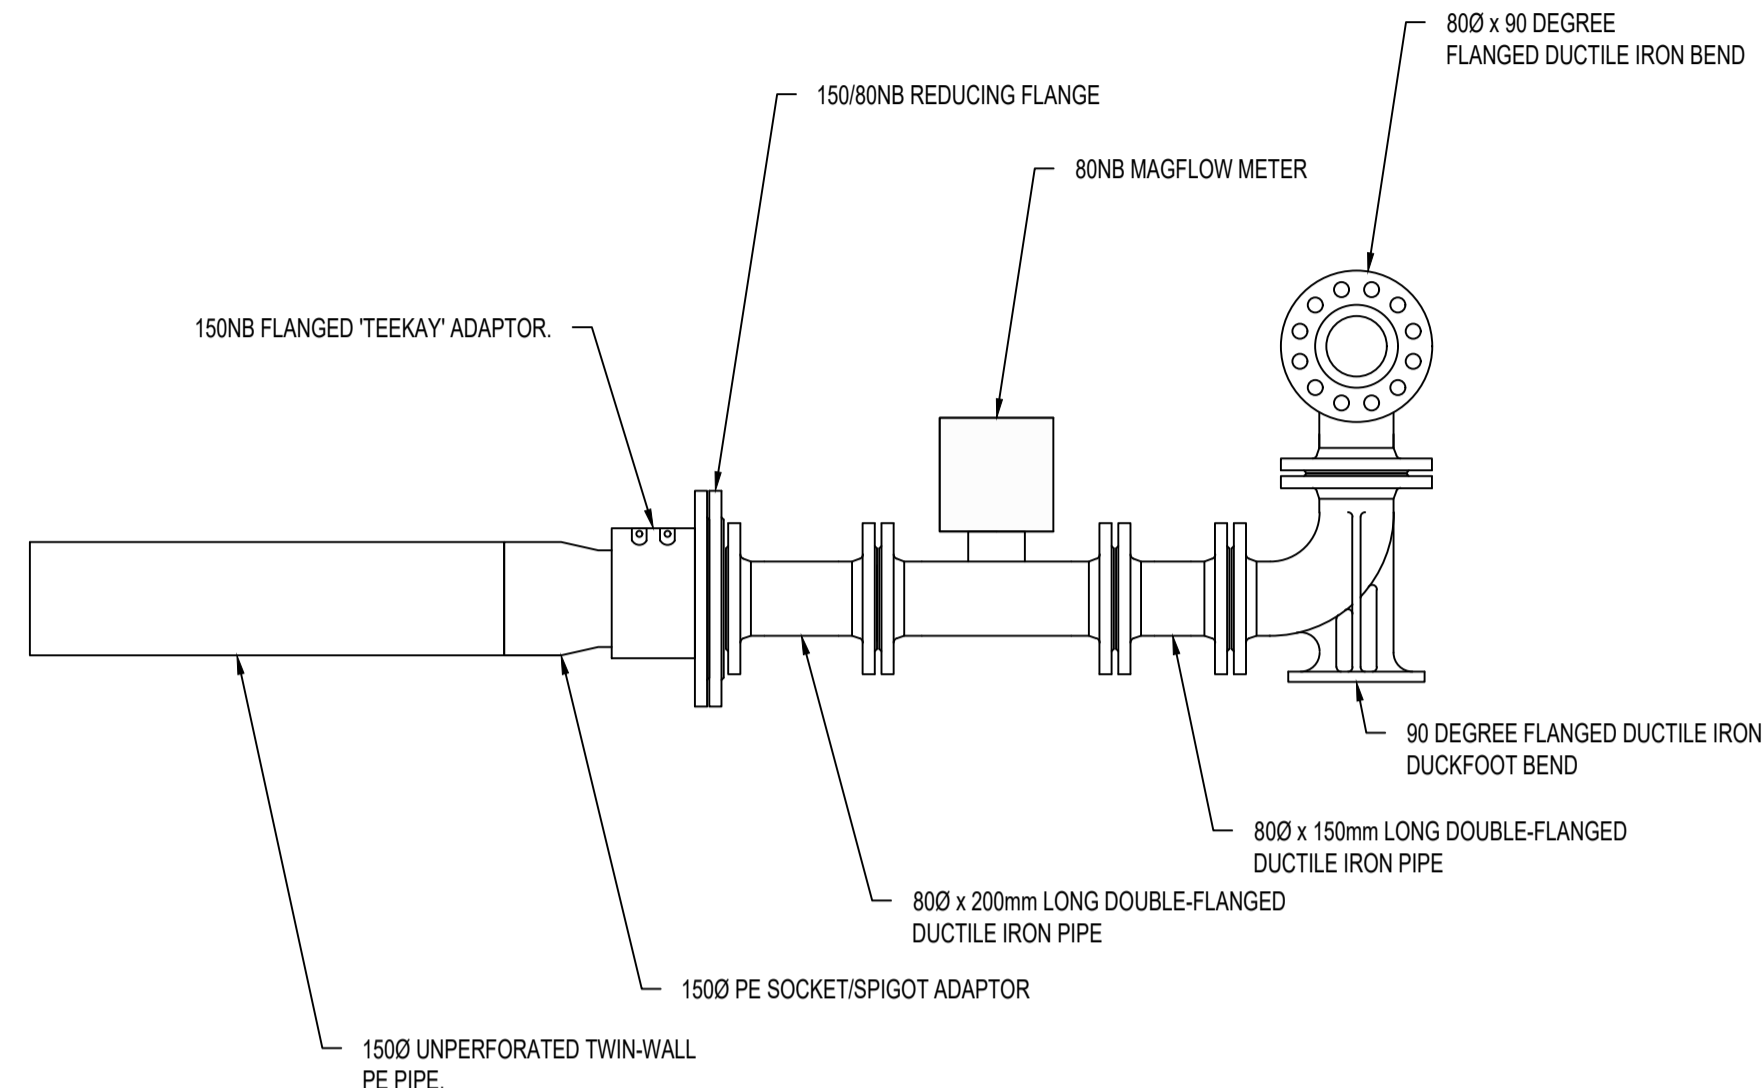
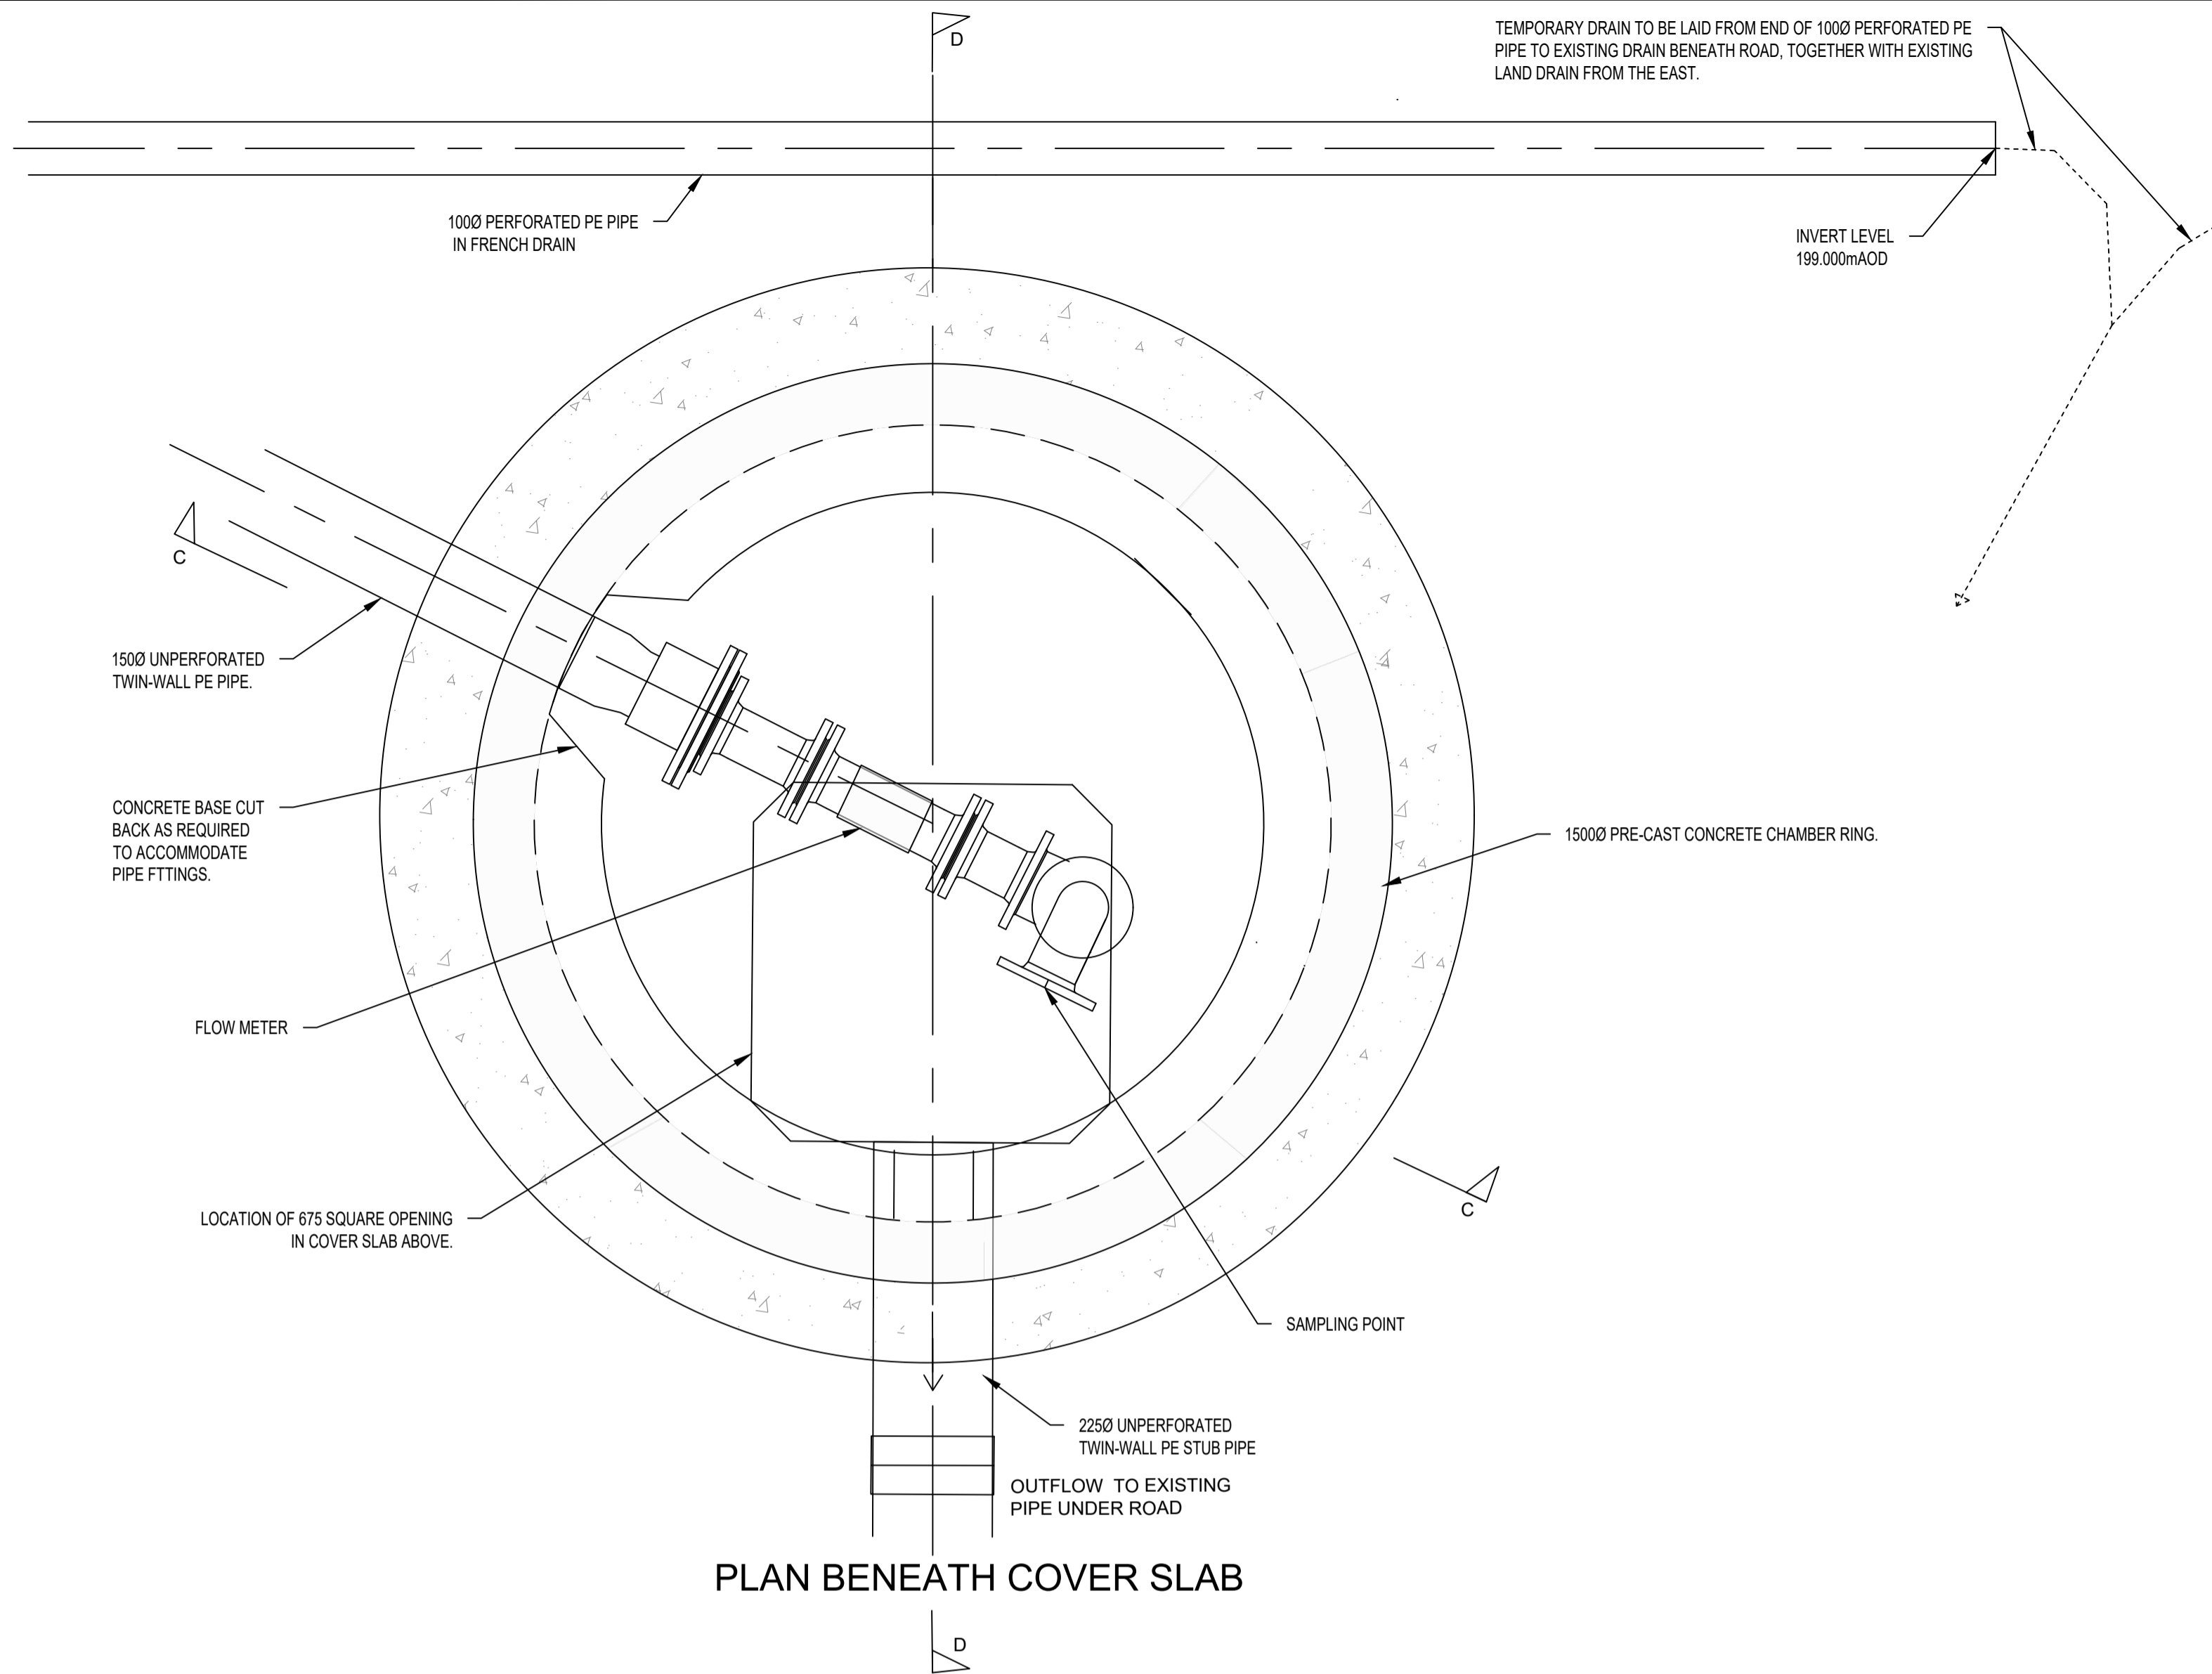


File name: I:\UK\WSPGROUP\CONCENTRAL DATA\PROJECTS\70041881-ABBAY CONSOLS MINE WATER\TECHNICAL\WATER\DETAIL DESIGN\TREATMENT WORKS\70041881-04062.DWG, printed on 03 December 2020 10:40:19, by Bourdon, Keith

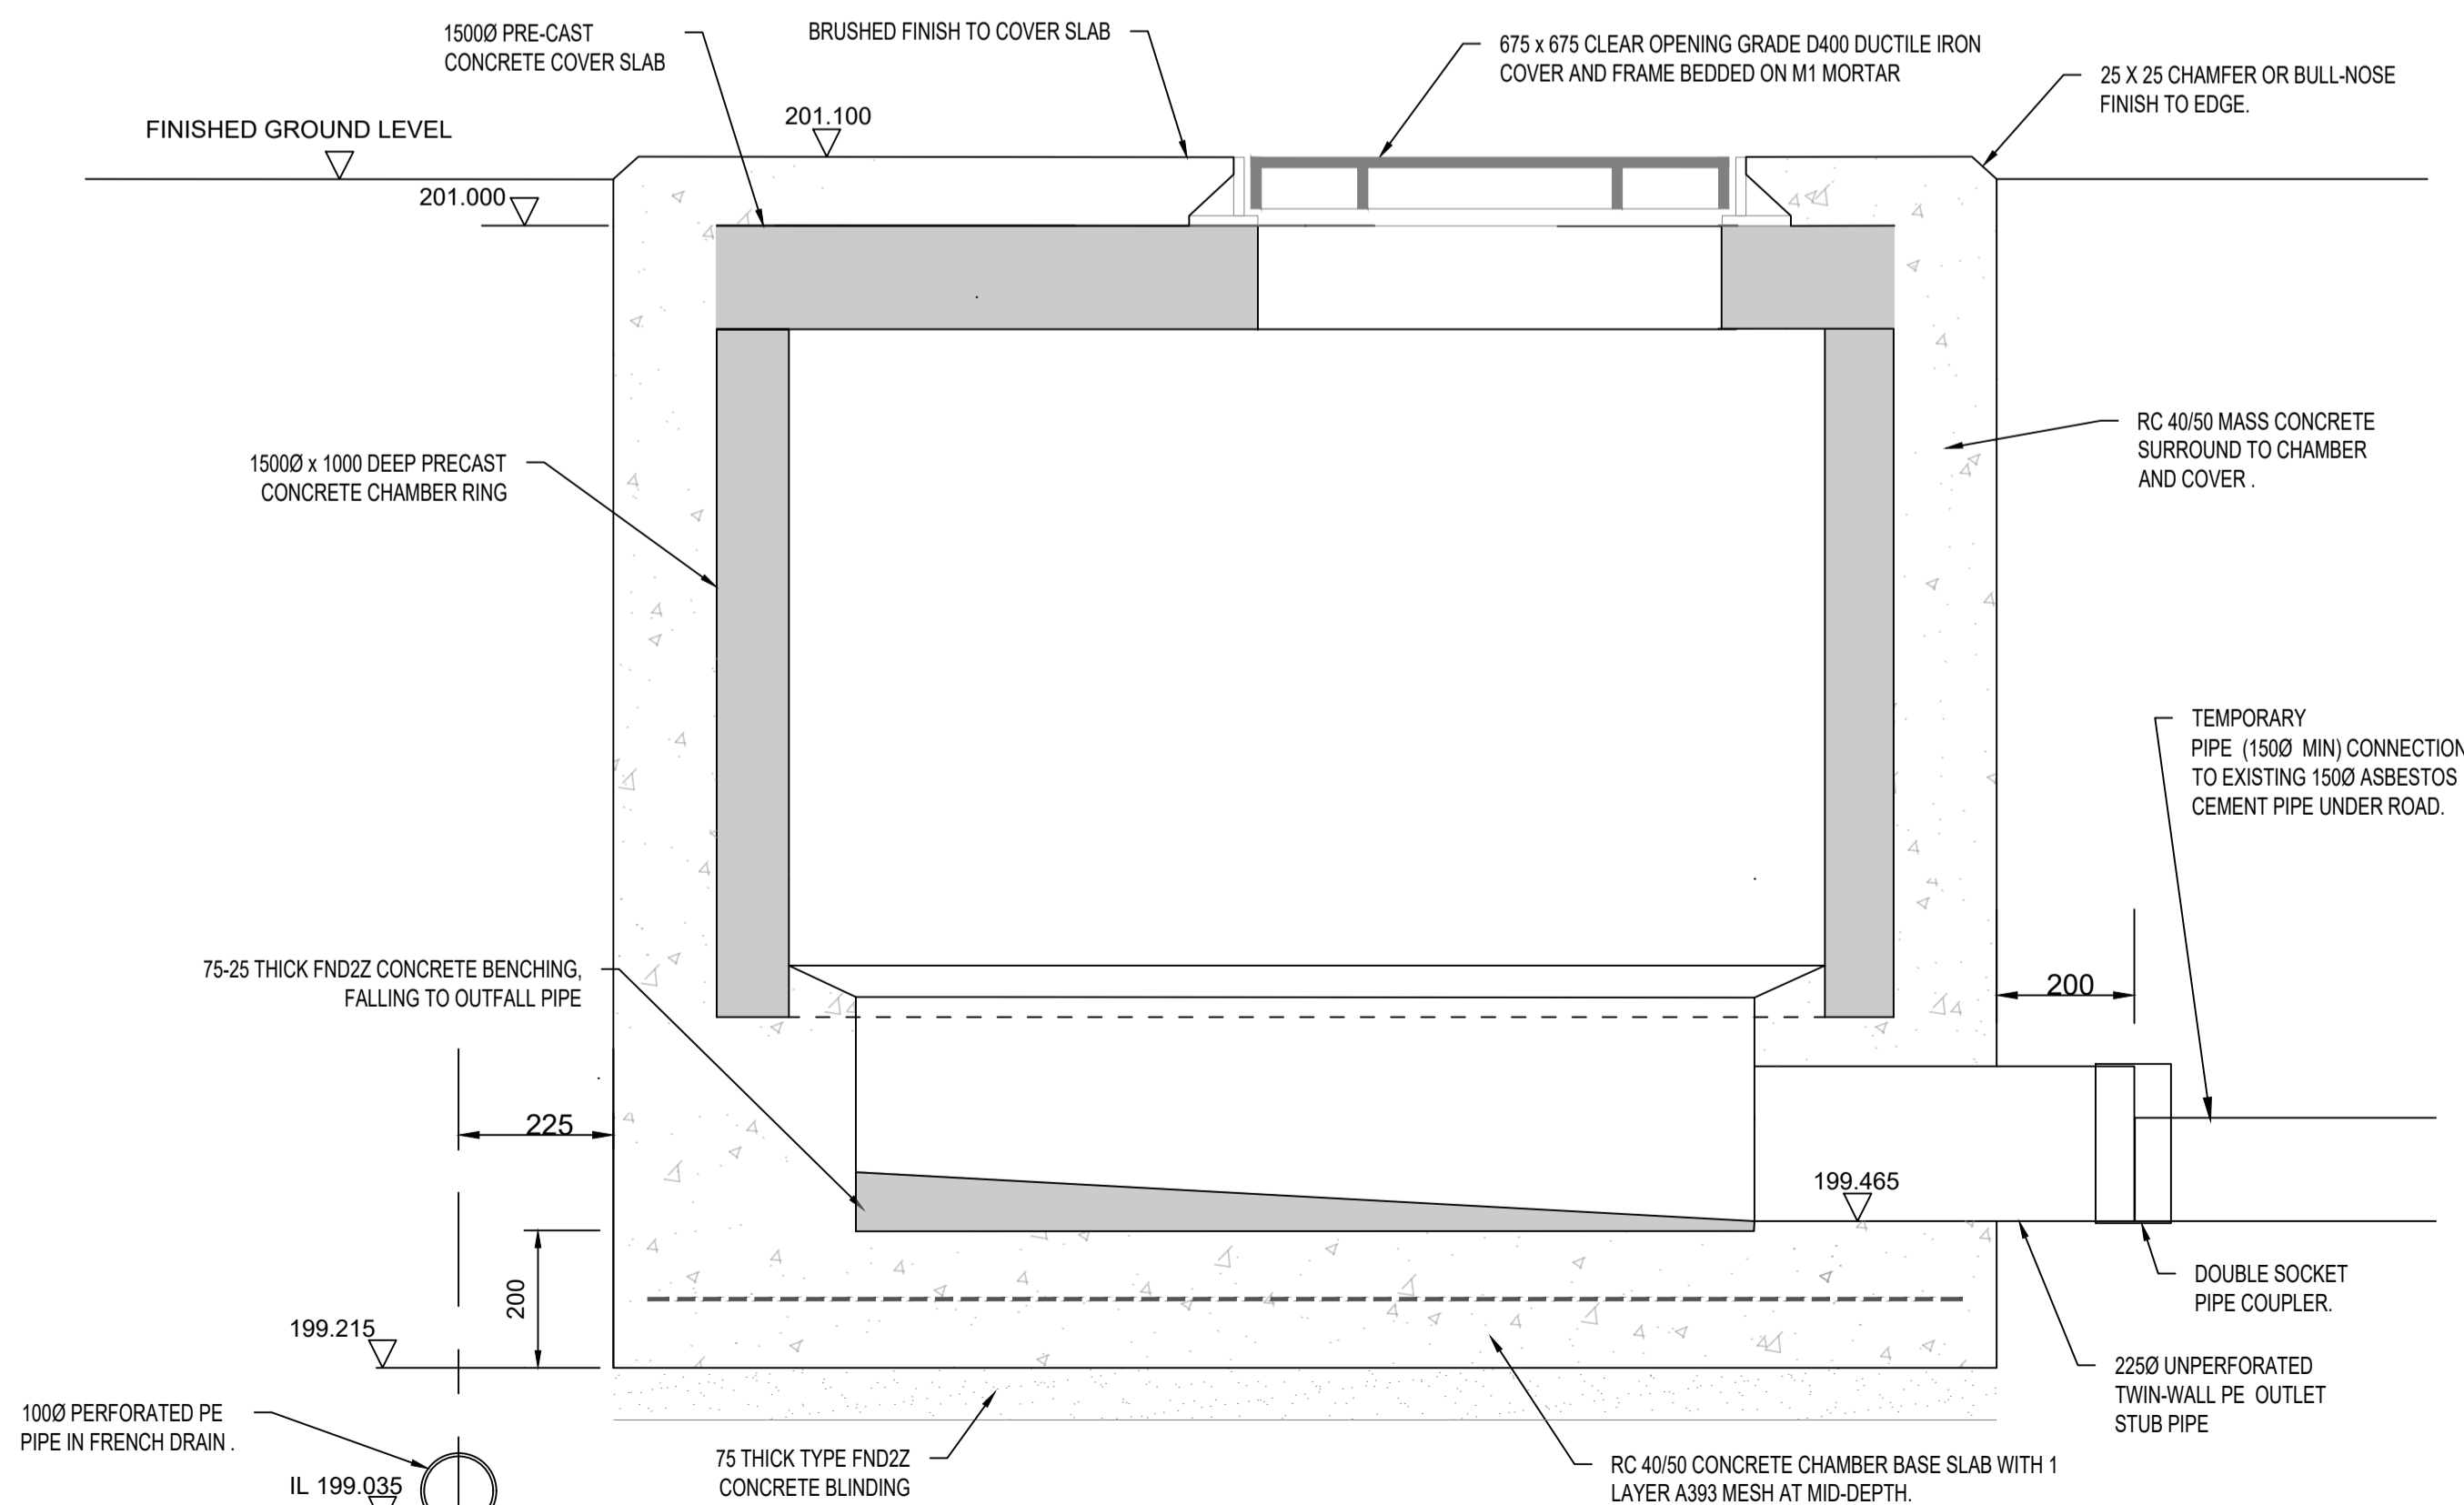

FLOW MEASUREMENT
PIPEWORK DETAIL

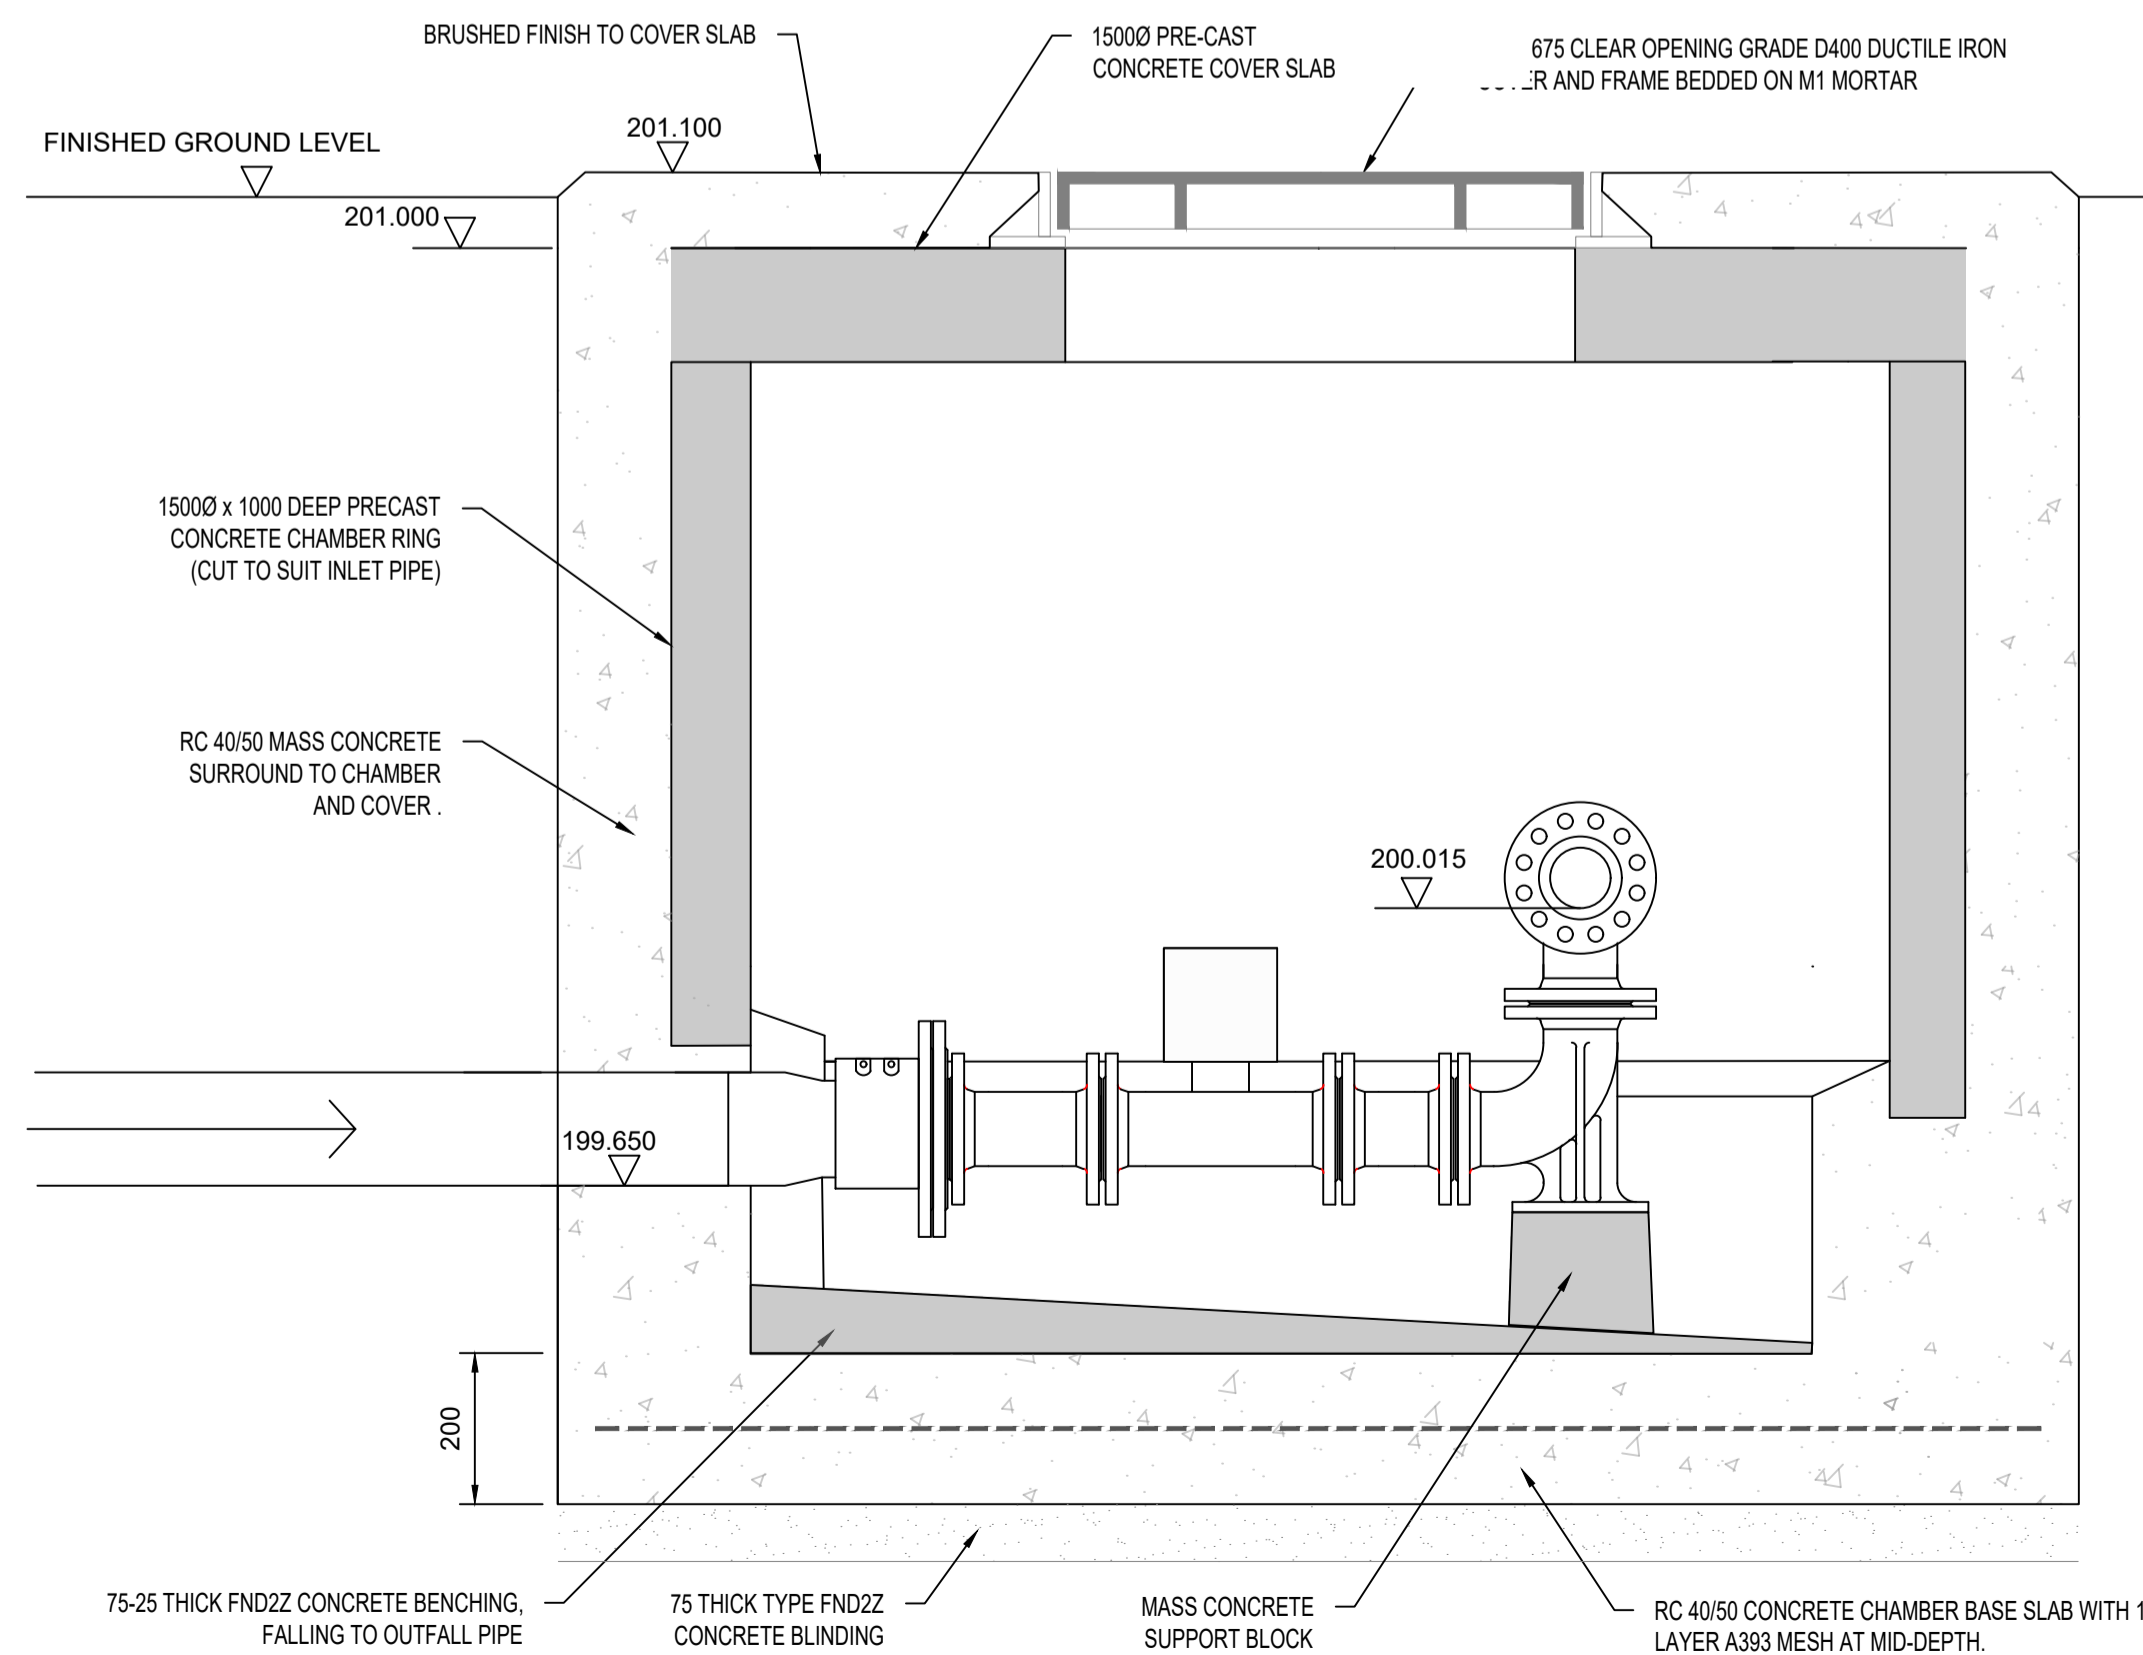

DO NOT SCALE

NOTES

- ALL LEVELS SHOWN ARE IN METRES AOD AND ALL DIMENSIONS ARE IN MILLIMETRES UNLESS NOTED OTHERWISE.
- THIS DRAWING TO BE READ IN CONJUNCTION WITH WSP DRAWING 70041881-102.
- IN-SITU CONCRETE TYPES ARE AS SPECIFIED IN BS 8500-1:2006

03	03/12/2020	CGT	REVISED TENDER ISSUE	KP	PC
02	23/10/2020	CGT	TENDER ISSUE	KP	PC
01	07/10/2020	PS	FIRST ISSUE	KP	PC
REV	DATE	BY	DESCRIPTION	CHK	APP

DRAWING STATUS: D2 - FOR TENDER



3rd Floor, Kings Orchard, 1 Queen St, Bristol, BS2 0HQ, UK
T+ 44 (0) 1179 306 200
wsp.com



SITE/PROJECT: ABBEY CONSOLS METAL MINE
REMEDIATION PROJECT

TITLE: TEMPORARY MINE WATER FLOW MEASUREMENT
AND SAMPLING CHAMBER

SCALE @ A1: 1:200	CHECKED: KB	APPROVED: PC
PROJECT NO: 70041881	DESIGNED: KB	DRAWN: PS
		DATE: December 20

DRAWING No: 70041881-104	REV: 03
--------------------------	---------

© WSP UK Ltd