


- DO NOT SCALE**
- NOTES**
- ALL LEVELS SHOWN ARE IN METRES AOD AND ALL DIMENSIONS ARE IN MILLIMETRES UNLESS NOTED OTHERWISE
  - THIS DRAWING TO BE READ IN CONJUNCTION WITH WSP DRAWING 70041881-103, 104 AND 106.
  - FINAL LOCATION OF MH3 AND MINE WATER CAPTURE AREA TO BE AGREED ON SITE AFTER EXCAVATION AT THE SITE SHOWN.
  - THREE SMALL TREES NEAR PIPELINE FROM MH3 TO MH2 TO BE TRANSPLANTED TO TOP OF BANK AS SHOWN, RETAINING AS MUCH OF THE ROOT BALL AS PRACTICABLE AND REPLANTED AT 4M SPACING.

File name: I:\UK\WSPGROUP\CONCENTRAL DATA\PROJECTS\70041881-103\DWG.DWG, printed on 04 December 2020 15:40:04, by Bowen, Keith

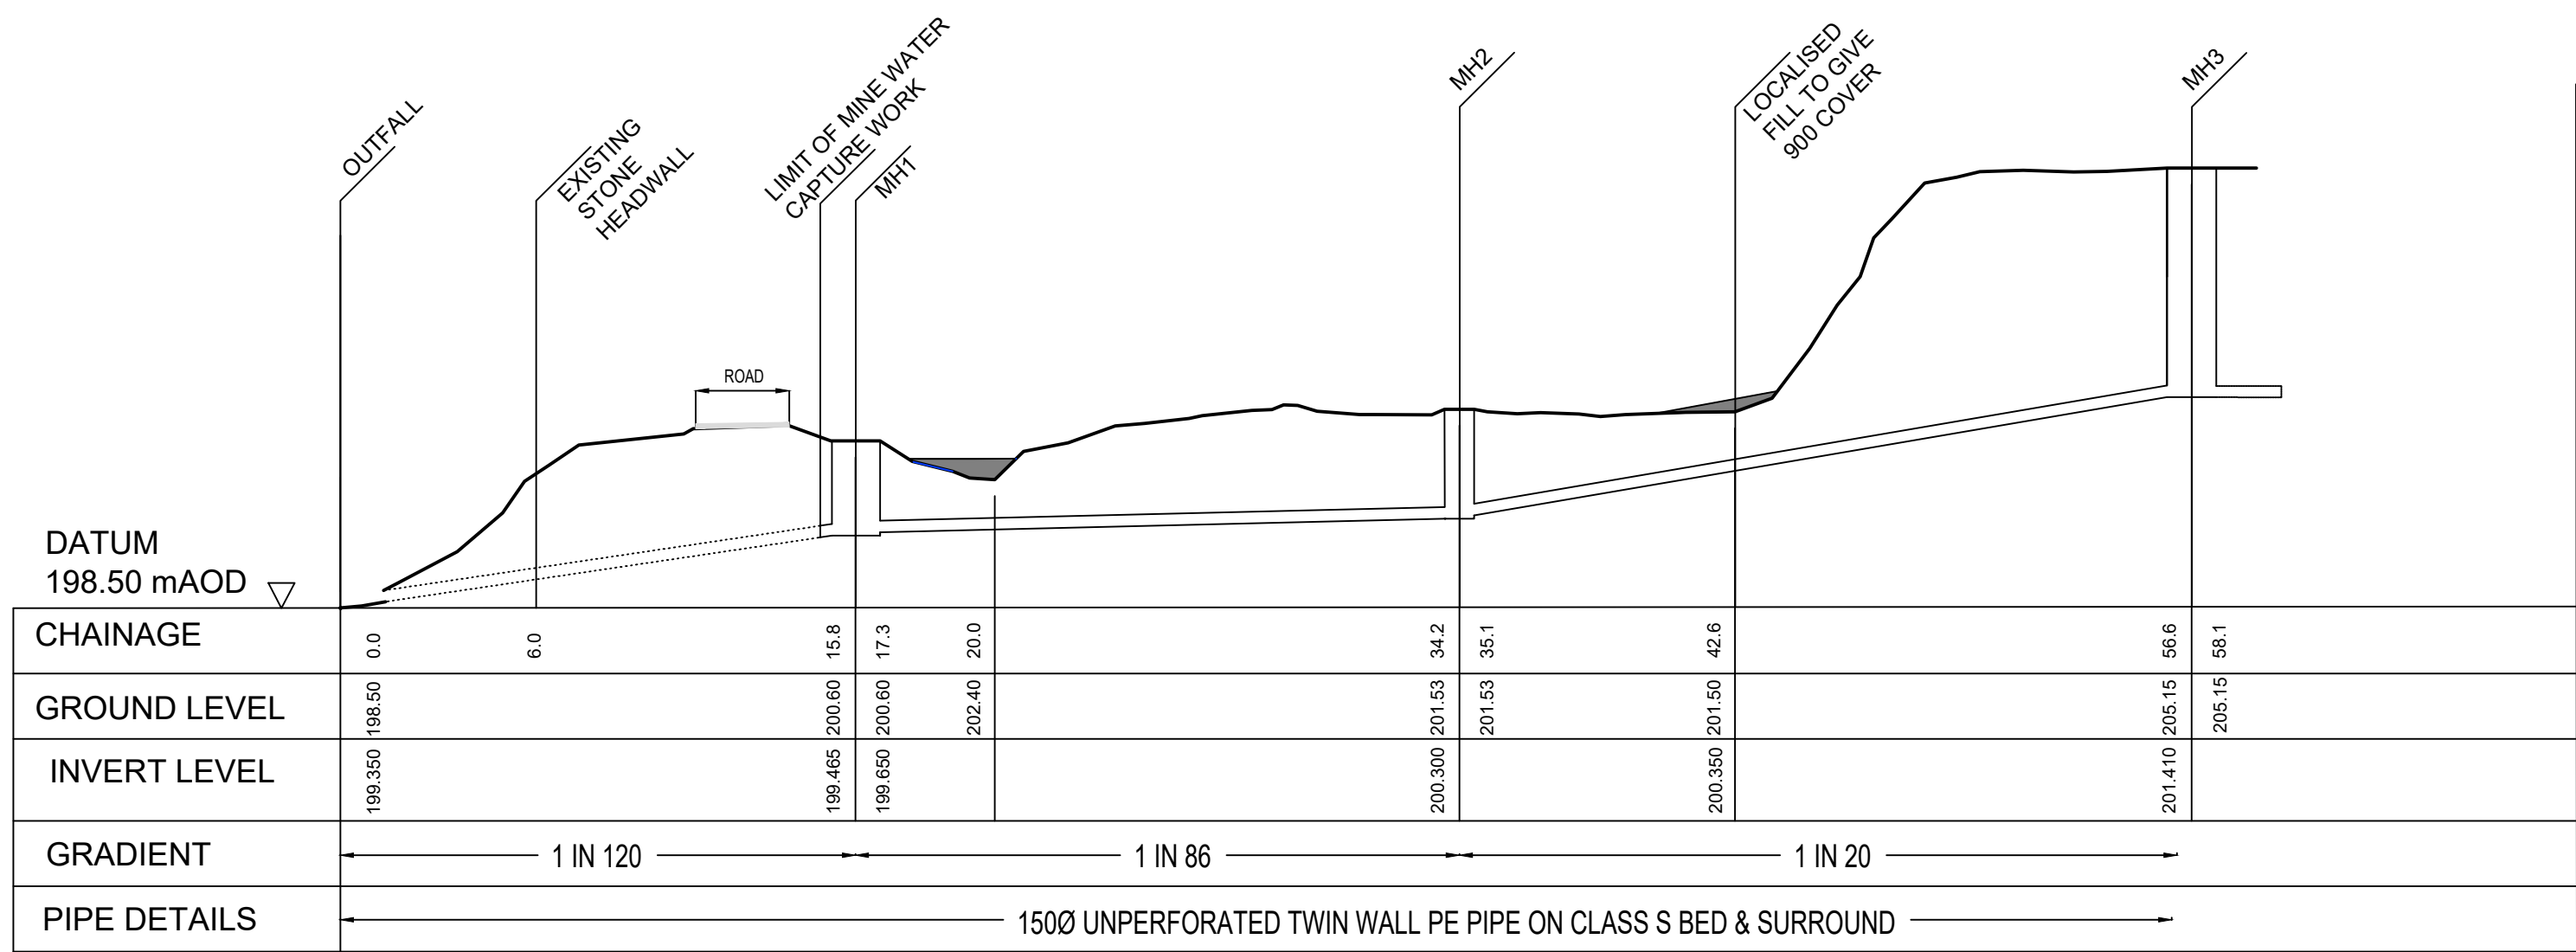

**HEALTH AND SAFETY SYMBOLS LEGEND**

- Indicates a residual risk requiring a compulsory action
- Conveys information about a residual risk
- Indicates a residual risk requiring a specific action to be avoided
- Warns of a residual risk or information that is unusual and cannot be designed out
- Indicates an environmental hazard

Site Related & Construction Risks:

Operational & Maintenance Risks

Demolition & Environmental Risks

The table above is provided to assist the Principal Contractor to fulfill their obligations under the Construction Design & Management Regulations, 2015. It does not include residual risks that a competent Contractor will be aware of nor does it absolve the Principal Contractor of his legal responsibilities. For further hazard and risk information, refer to Designer's Risk Assessment

**SAFETY HEALTH AND ENVIRONMENTAL INFORMATION BOX**

03	04/12/2020	CGT	REVISED TENDER ISSUE	KG	PC
02	23/10/2020	CGT	TENDER ISSUE	KG	PC
01	09/09/2019	PAC	FIRST ISSUE	KG	PC
REV.	DATE	BY	DESCRIPTION	CHK.	APP.

DRAWING STATUS: **D2 - FOR TENDER**

**wsp**

3rd Floor, Kings Orchard, 1 Queen St, Bristol, BS2 0HQ, UK  
T+ 44 (0) 1179 306 200  
wsp.com

CLIENT: **Cyfoeth Naturiol Cymru Natural Resources Wales**

SITE/PROJECT: **ABBIE CONSOLS METAL MINE REMEDIATION PROJECT**

TITLE: **MINE WATER TRANSFER PIPE PLAN AND SECTIONS**

SCALE @ A1:	1:250	CHECKED:	KB	APPROVED:	PC	
PROJECT NO:	70041881	DESIGNED:	KB	DRAWN:	PAC	
				DATE:	December 20	
DRAWING NO:	70041881-102				REV:	03

© WSP UK Ltd