


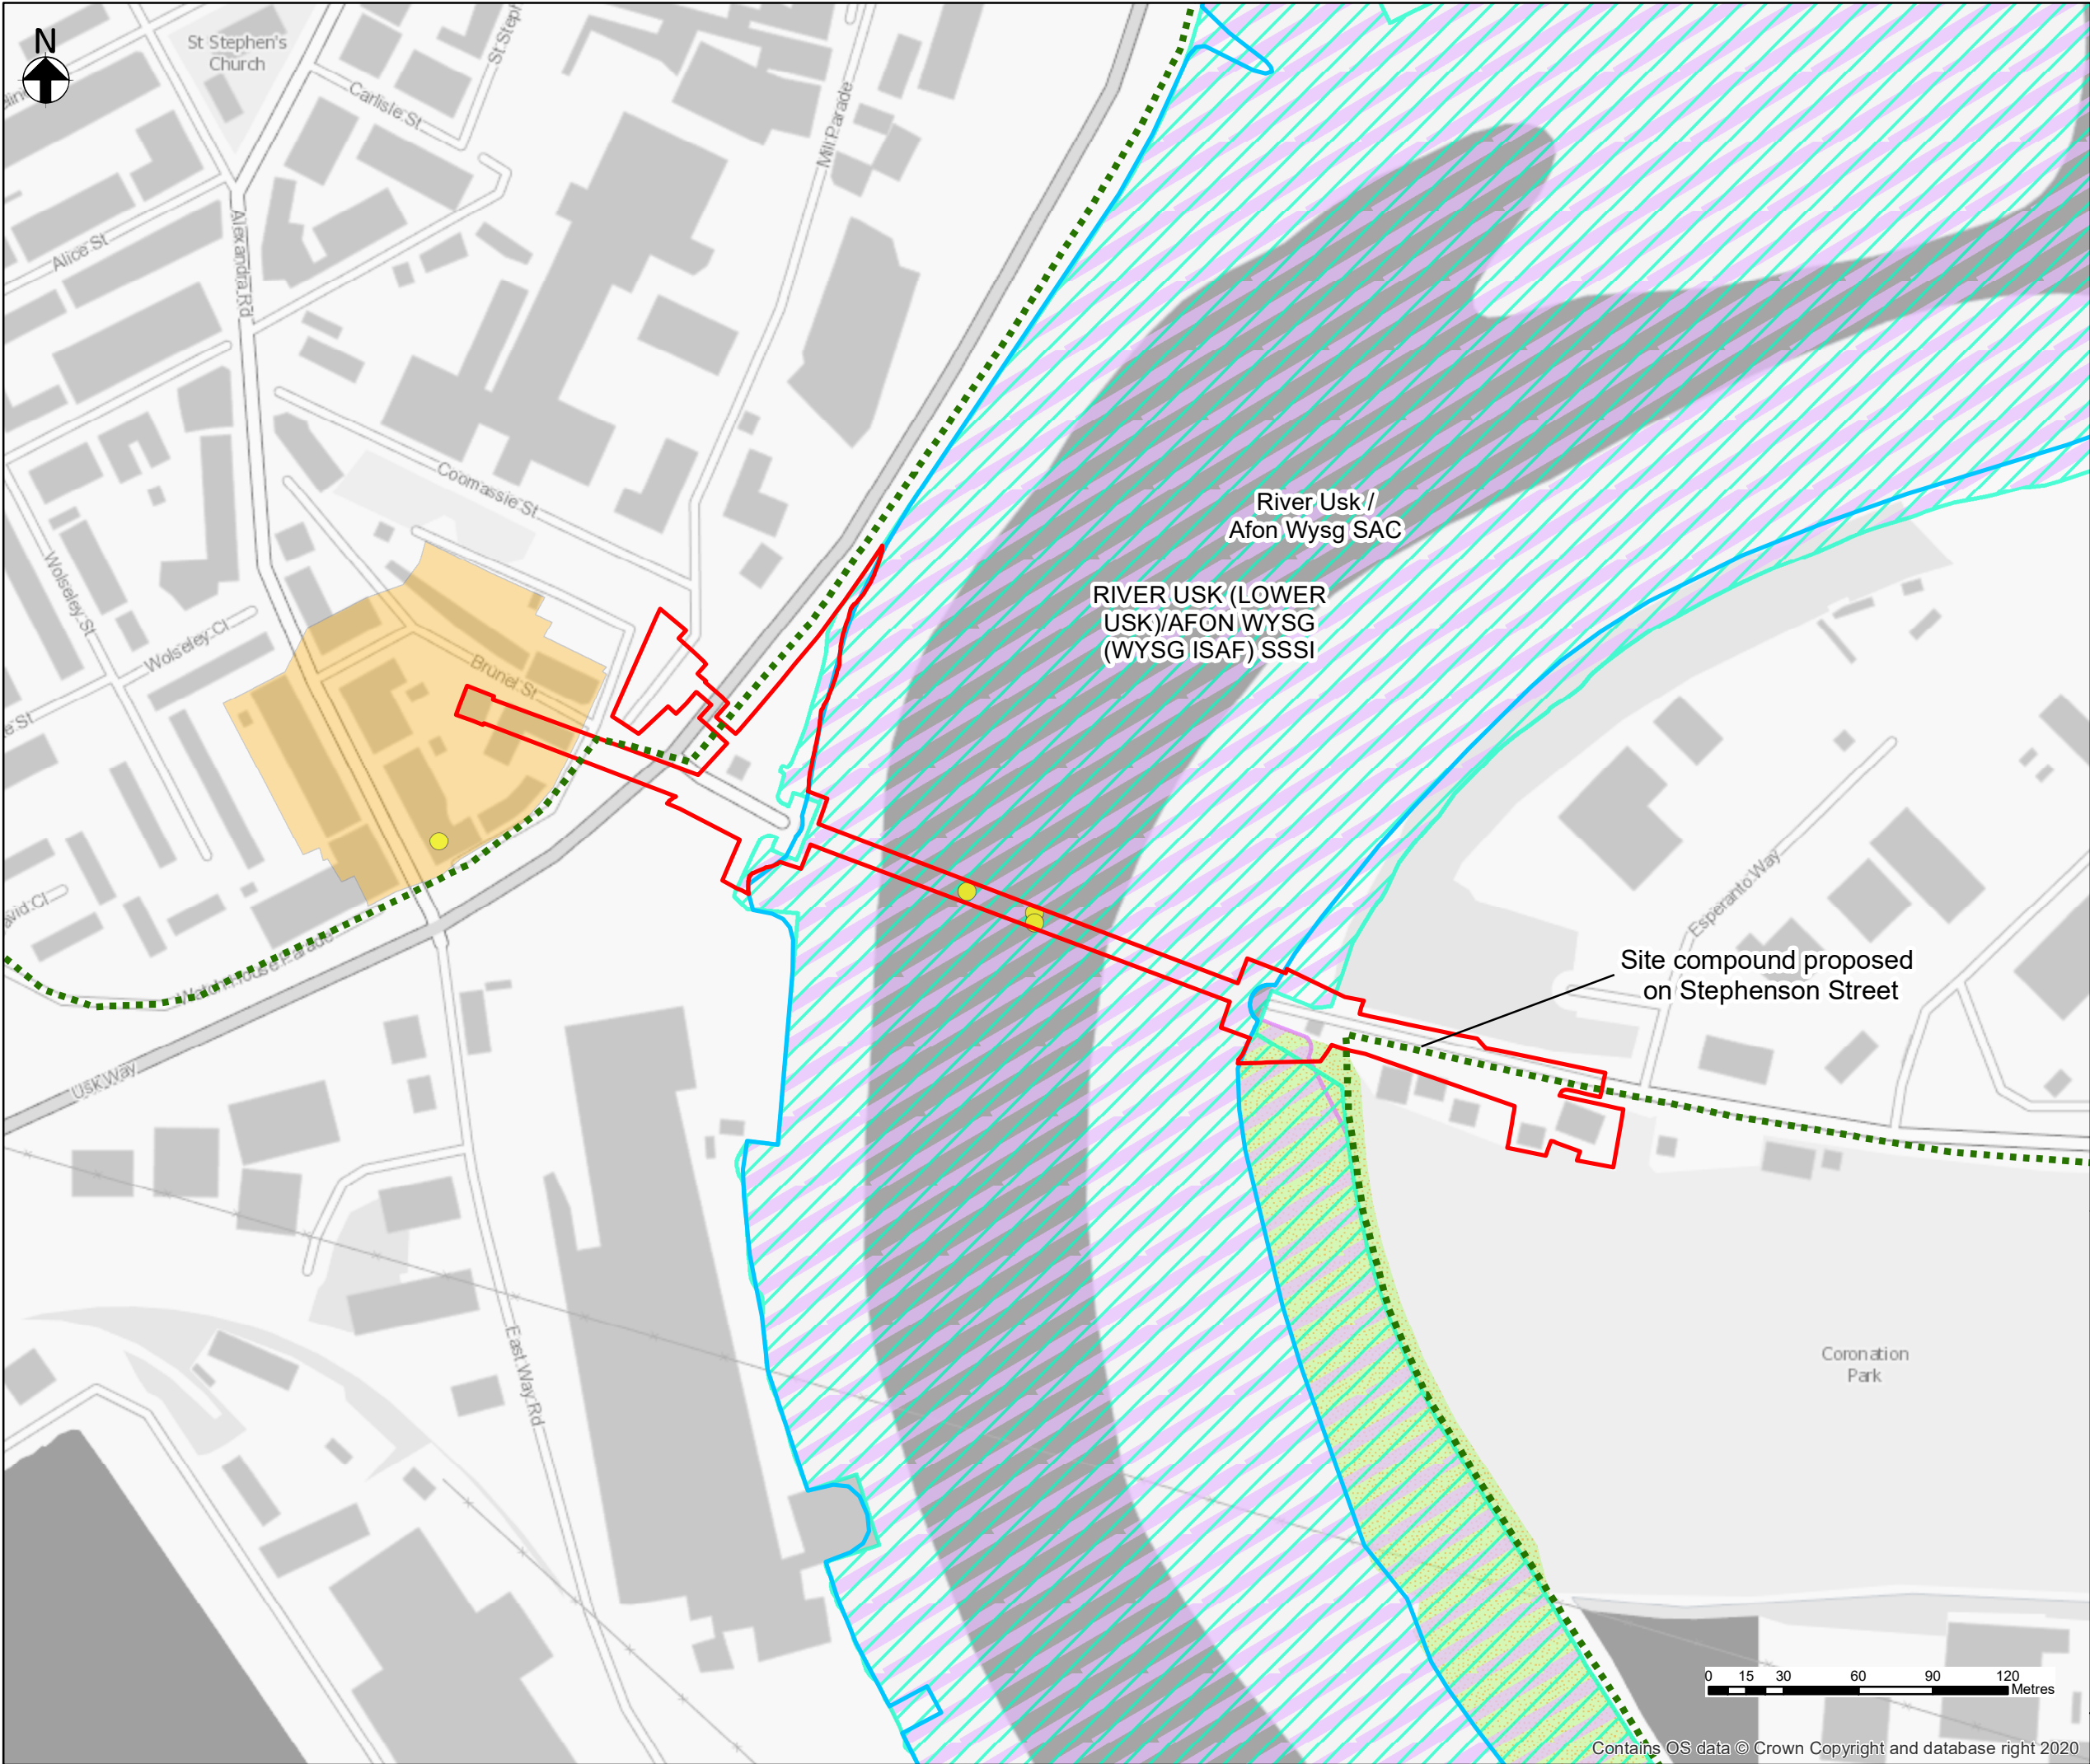

THIS MAP IS BASED UPON THE ORDNANCE SURVEY MATERIAL WITH THE PERMISSION OF ORDNANCE SURVEY ON BEHALF OF THE CONTROLLER OF HER MAJESTY'S STATIONARY OFFICE © CROWN COPYRIGHT 2015 LICENCE NUMBER

- Site Boundary
- Conservation Areas
- Sites of Special Scientific Interest (SSSI)
- Special Area of Conservation (SAC)
- Site of Importance for Nature Conservation (SINC)
- Wales Coastal Path
- Mean High Water
- Listed Buildings

River Usk /
Afon Wysg SAC

RIVER USK (LOWER
USK)/AFON WYSG
(WYSG ISAF) SSSI

Site compound proposed
on Stephenson Street

ARUP

F1	2021-02-03	IM	For Information	SC	GM	2021-02-07
Rev.	Date.	Drawn.	Description.	Chkd.	Appd.	Date.
Project Name. Newport Transporter Bridge Visitor Centre						
Drawing Title. Environmental Constraints						
Suitability.					Suitability Code.	
For Information					2021-02-03	
Originator		Designer		Date.		
IM		SC		2021-02-03		
Internal Project Number		Scale		Rev.		
		1:2,500		F1		
Drawing Number.						
008						