


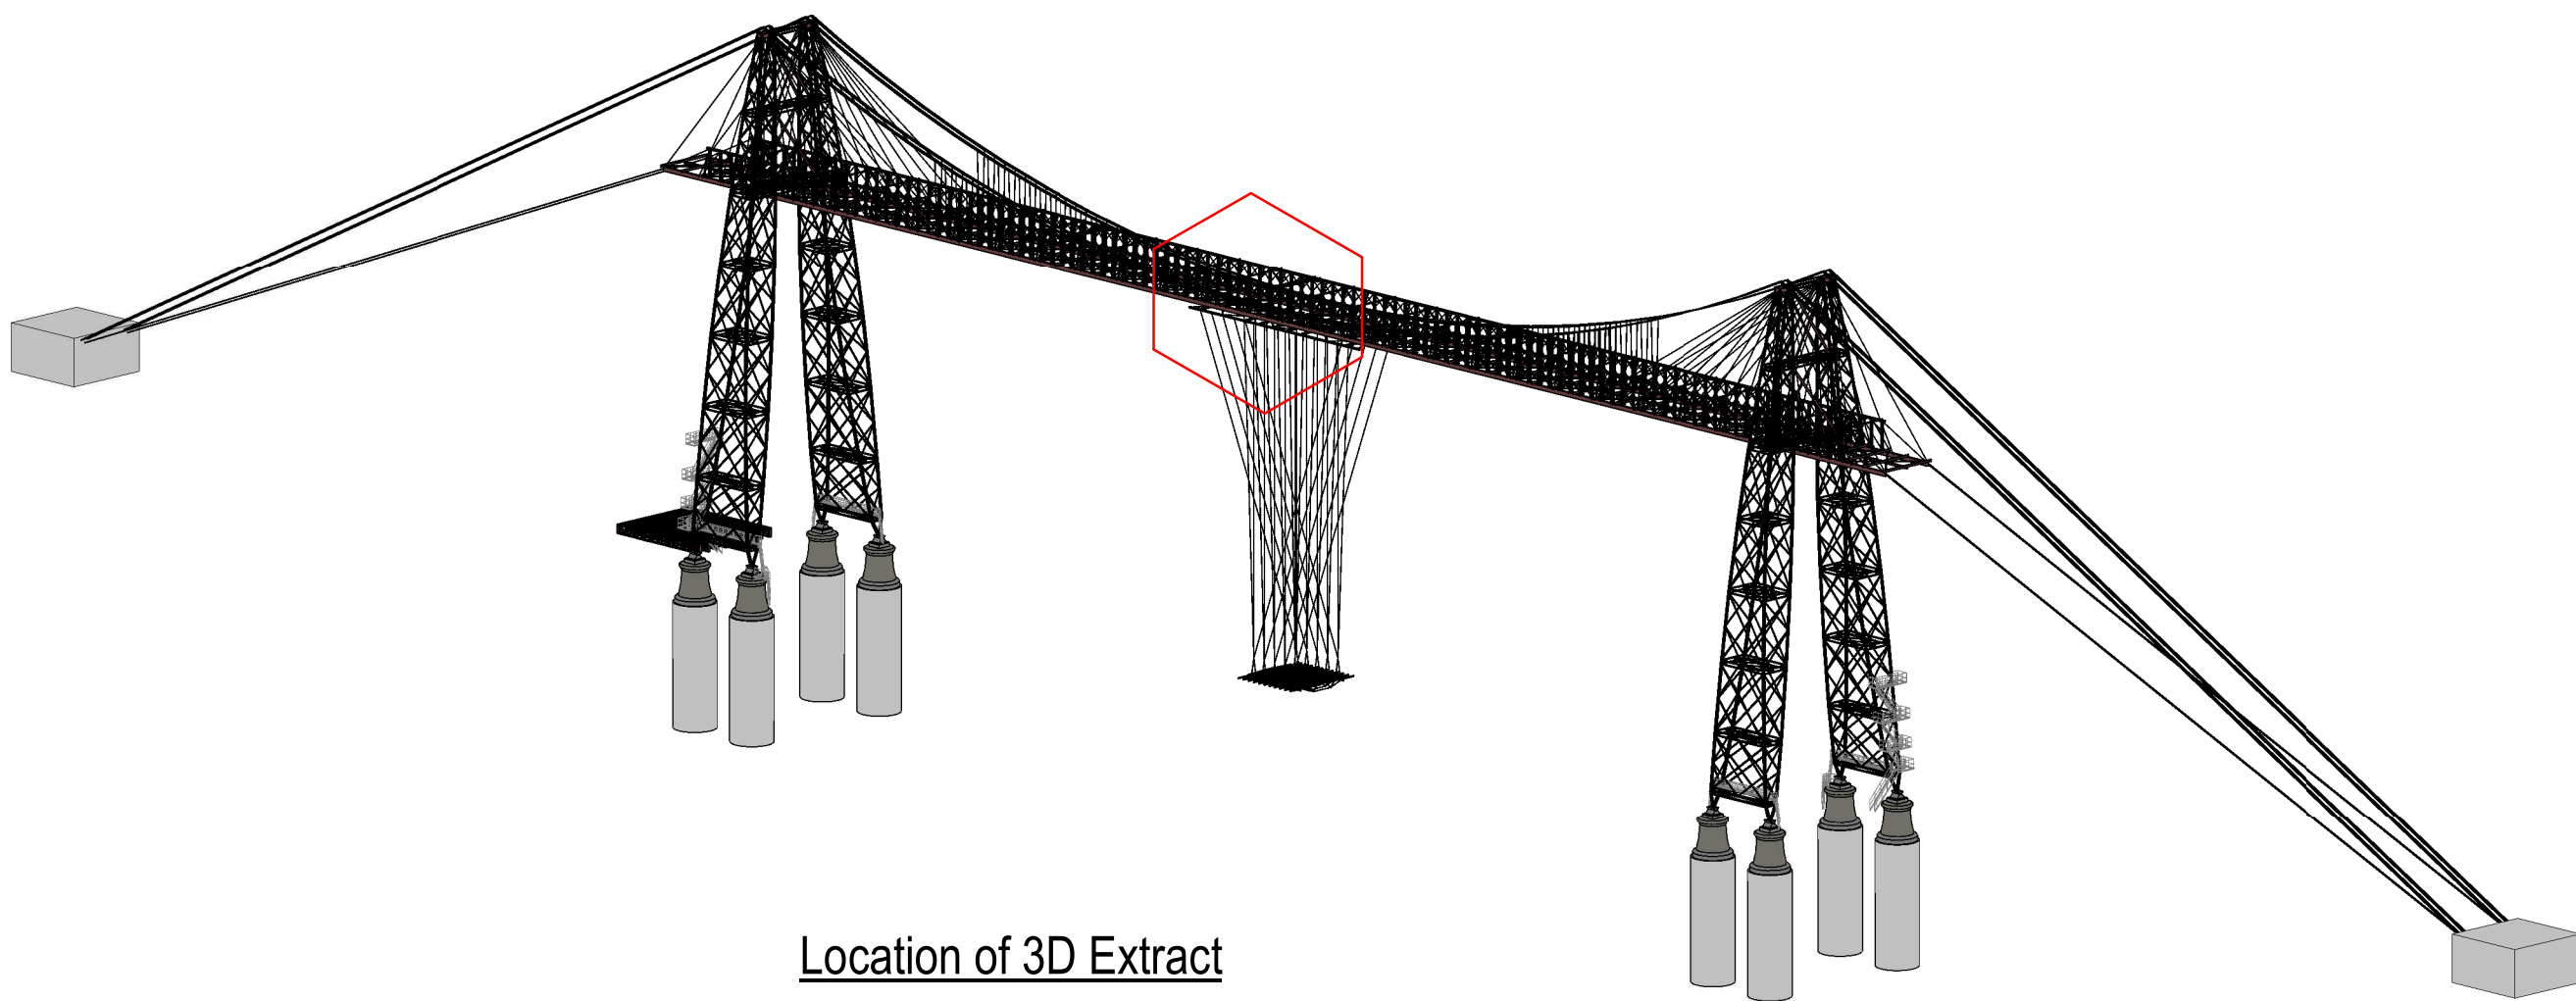


Location of 3D Extract

Typical In-situ condition


For typical repair detail of element
shown refer to drawings
B072084-CUR-ZZ-ZZ-SK-D-27112/113

Typical In-situ condition


For typical repair detail of element
shown refer to drawings
B072084-CUR-ZZ-ZZ-SK-D-27114/115

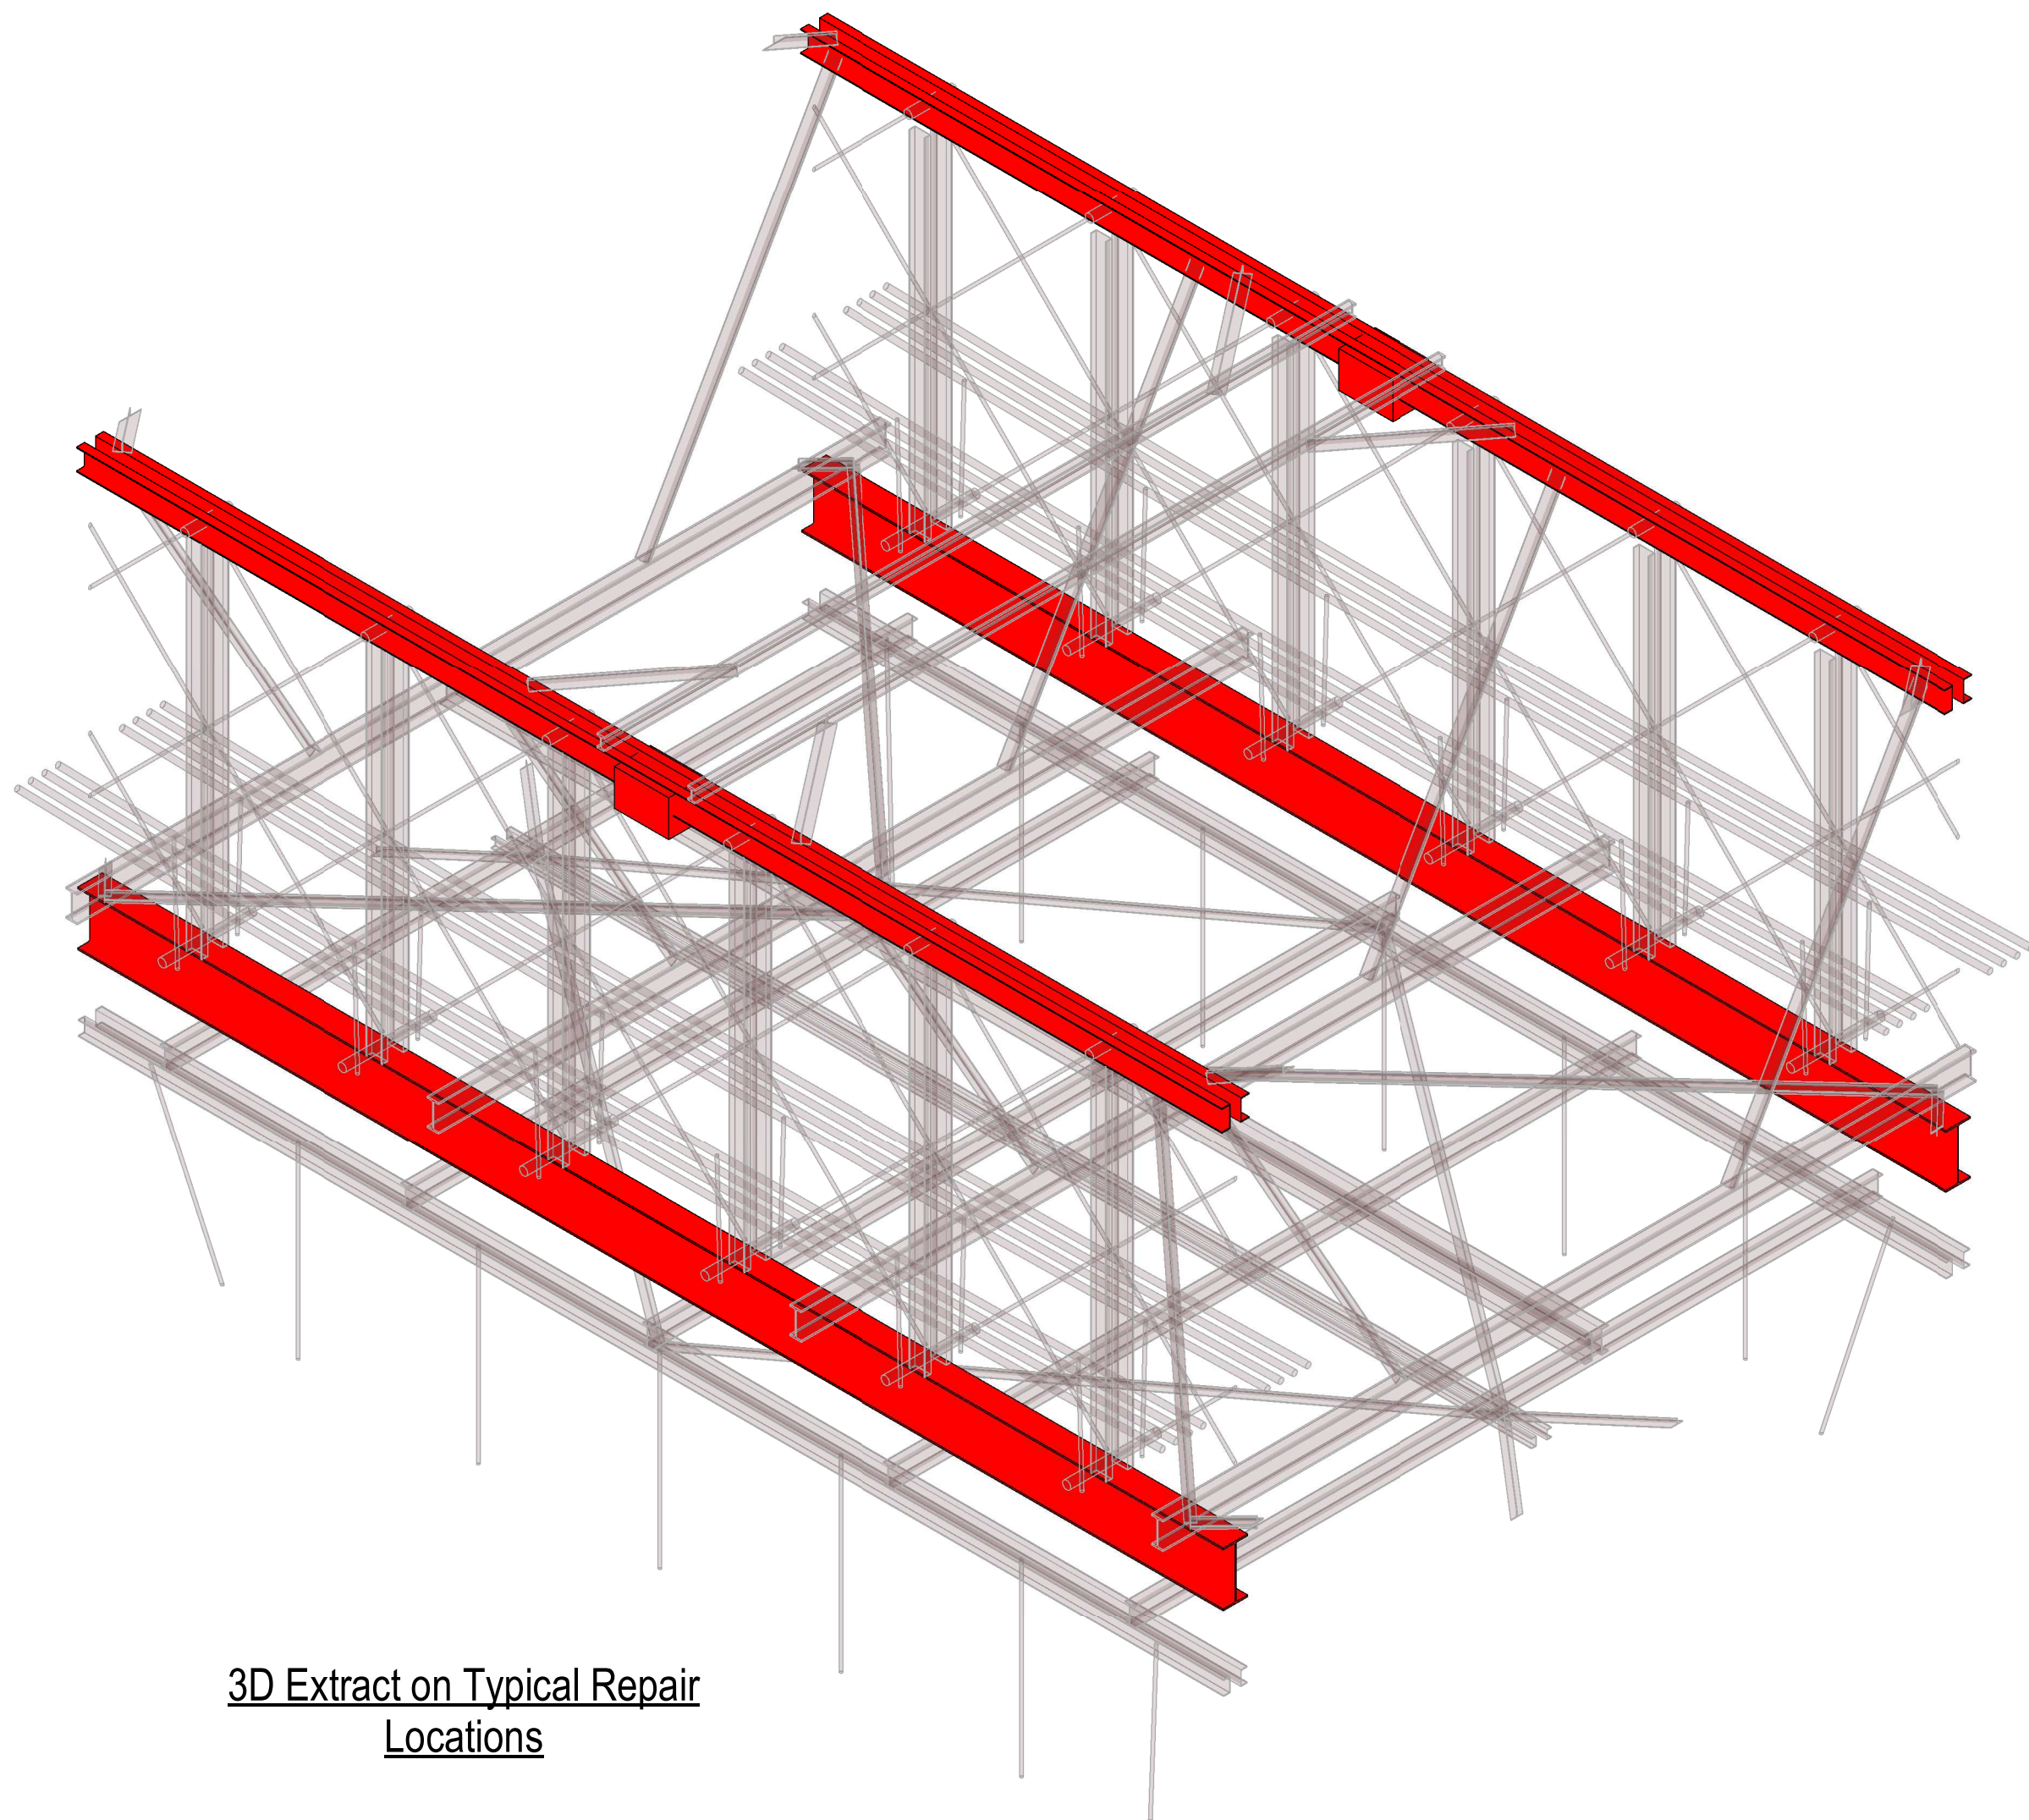

3D Extract on Typical Repair
Locations

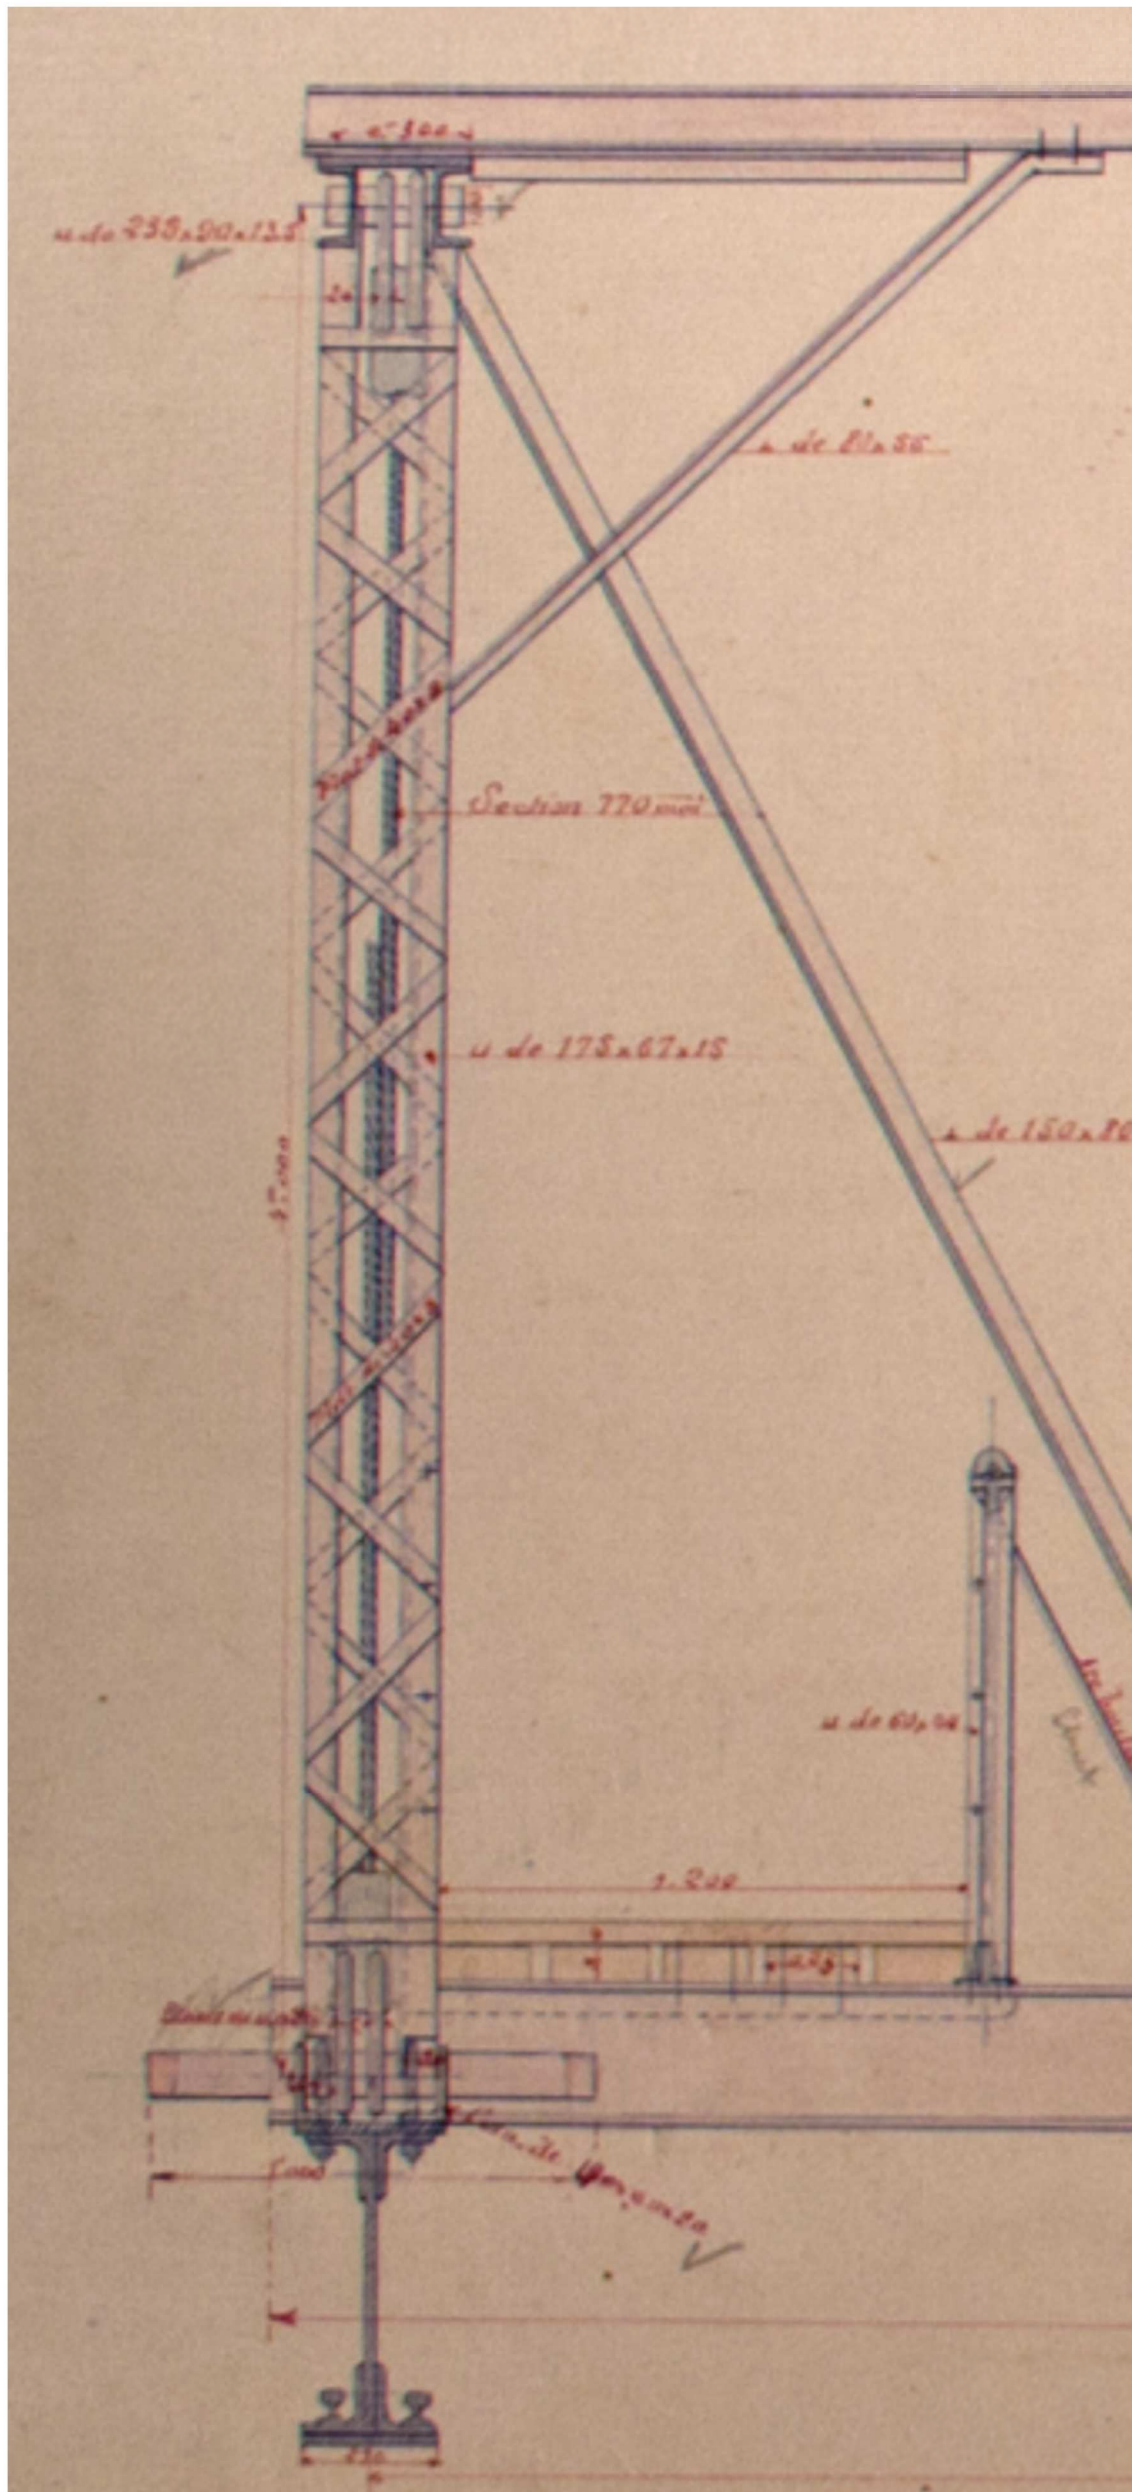

Existing Drawing Extract on
Typical Repair Locations

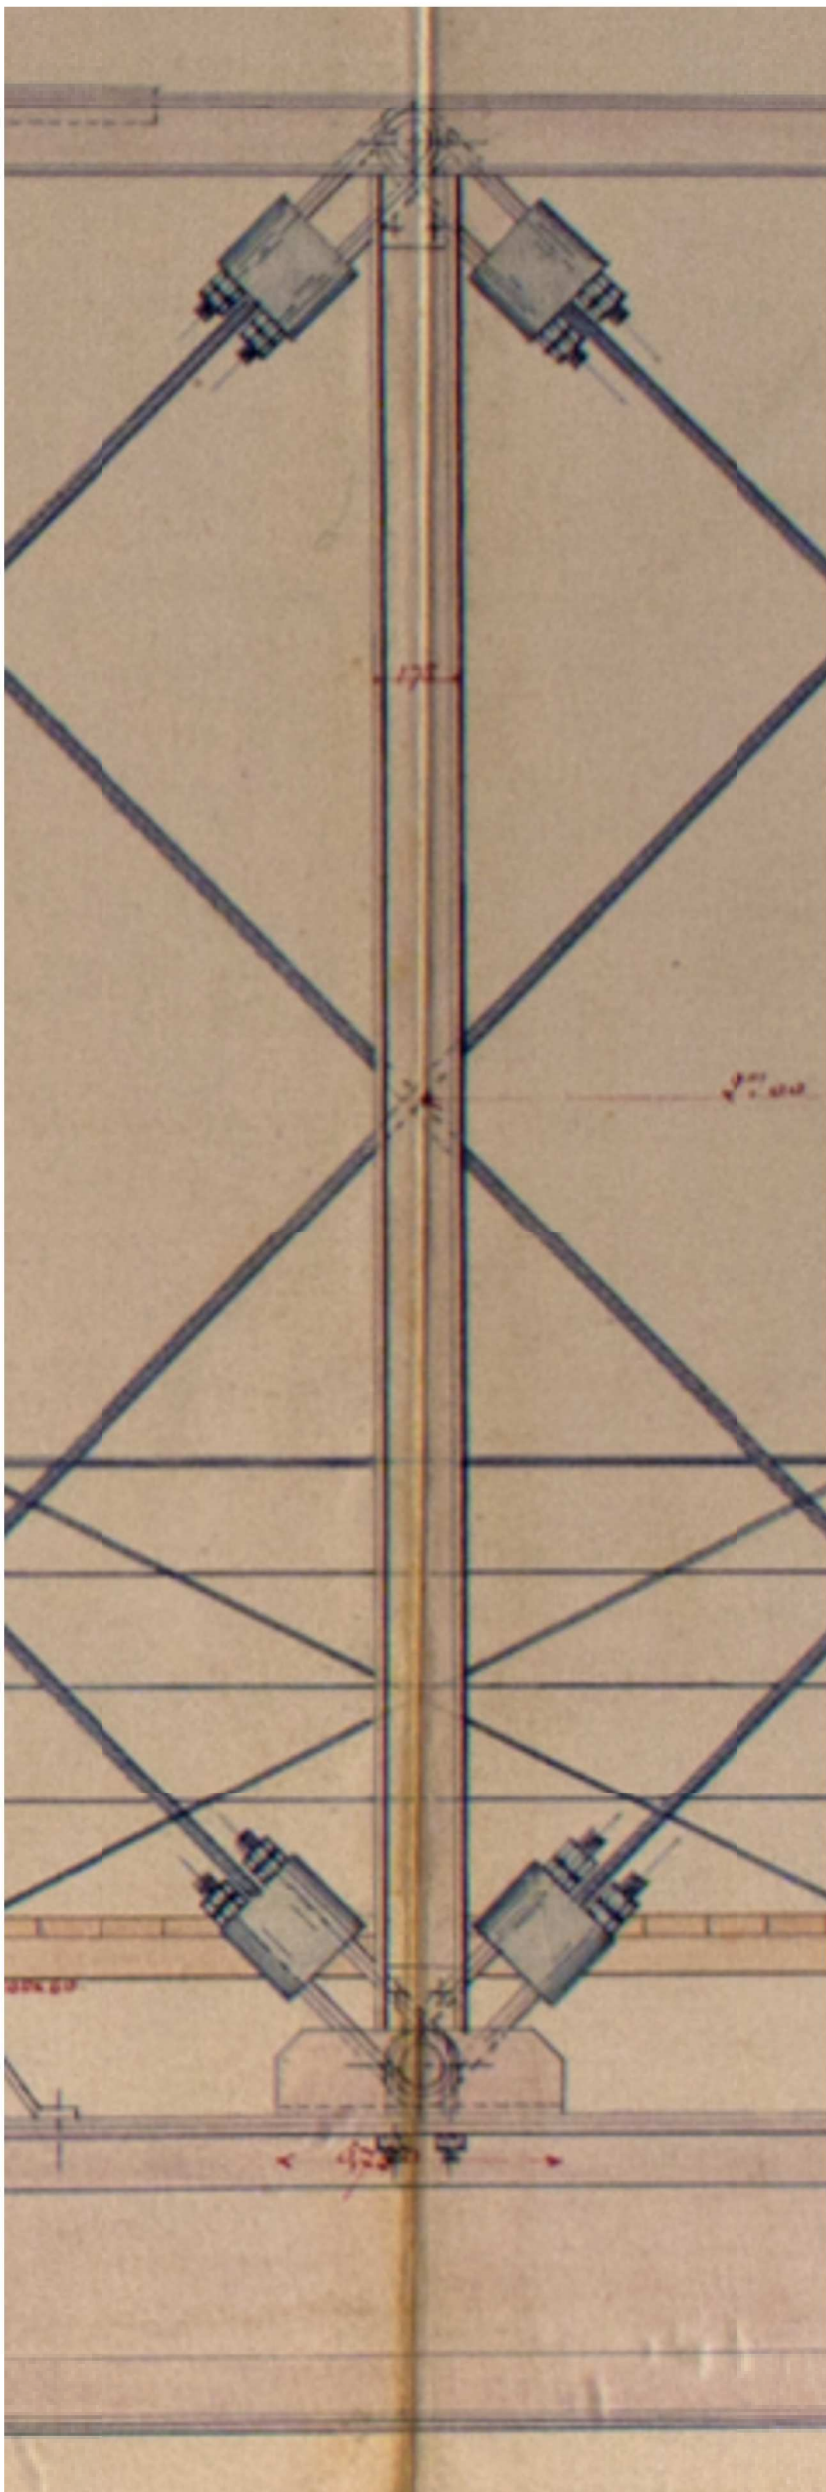

Existing Drawing Extract on
Typical Repair Locations

GENERAL NOTES:

1. PLEASE DO NOT SCALE THIS DRAWING. ALL DIMENSIONS ARE IN MILLIMETRES UNLESS NOTED OTHERWISE.
2. THE MEMBER SIZES, LAYOUT AND DETAILS ETC. INDICATED ON THIS DRAWING ARE DERIVED FROM DRAWINGS OF THE ORIGINAL STRUCTURE AND ARE INDICATIVE ONLY. THE CONTRACTOR IS RESPONSIBLE FOR CONFIRMING ALL DIMENSIONS ON SITE PRIOR TO FABRICATION OF ANY ITEM OF PERMANENT OR TEMPORARY WORKS AND FOR ENSURING THE SATISFACTORY FIT OF ALL ELEMENTS.
3. THE DETAILS AS INDICATED ON THIS DRAWING ARE PRELIMINARY ONLY AND SUBJECT TO AGREEMENT WITH CADW AND RECEIPT OF LBC APPROVAL.

Rev:	Description:	Date:	By:	Chkd:
------	--------------	-------	-----	-------



3 Cwrt-y-Parc, Earlswood Road, Cardiff, CF14 5GH
029 2068 0900
cardiff@curtins.com
www.curtins.com

Civils & Structures • Transport Planning • Environmental • Infrastructure • Geotechnical • Conservation & Heritage • Principal Designer
Birmingham • Bristol • Cambridge • Cardiff • Douglas • Dublin • Edinburgh • Glasgow • Kendal • Leeds • Liverpool • London • Manchester • Nottingham

STATUS: SUITABLE FOR REVIEW AND COMMENT **S3**

Project: Newport Transporter Bridge

Proposed Repair Details Marking Plan

Size:	Date:	Drawn By:	Designed By:	Checked By:
A1	07/10/19	MU	SAM	SAM
Scale:	1 : 1			
Project No:	Originator:	Volume:	Level:	Type:
072084 - CUR - ZZ - ZZ - DR - S - 27004 -				