


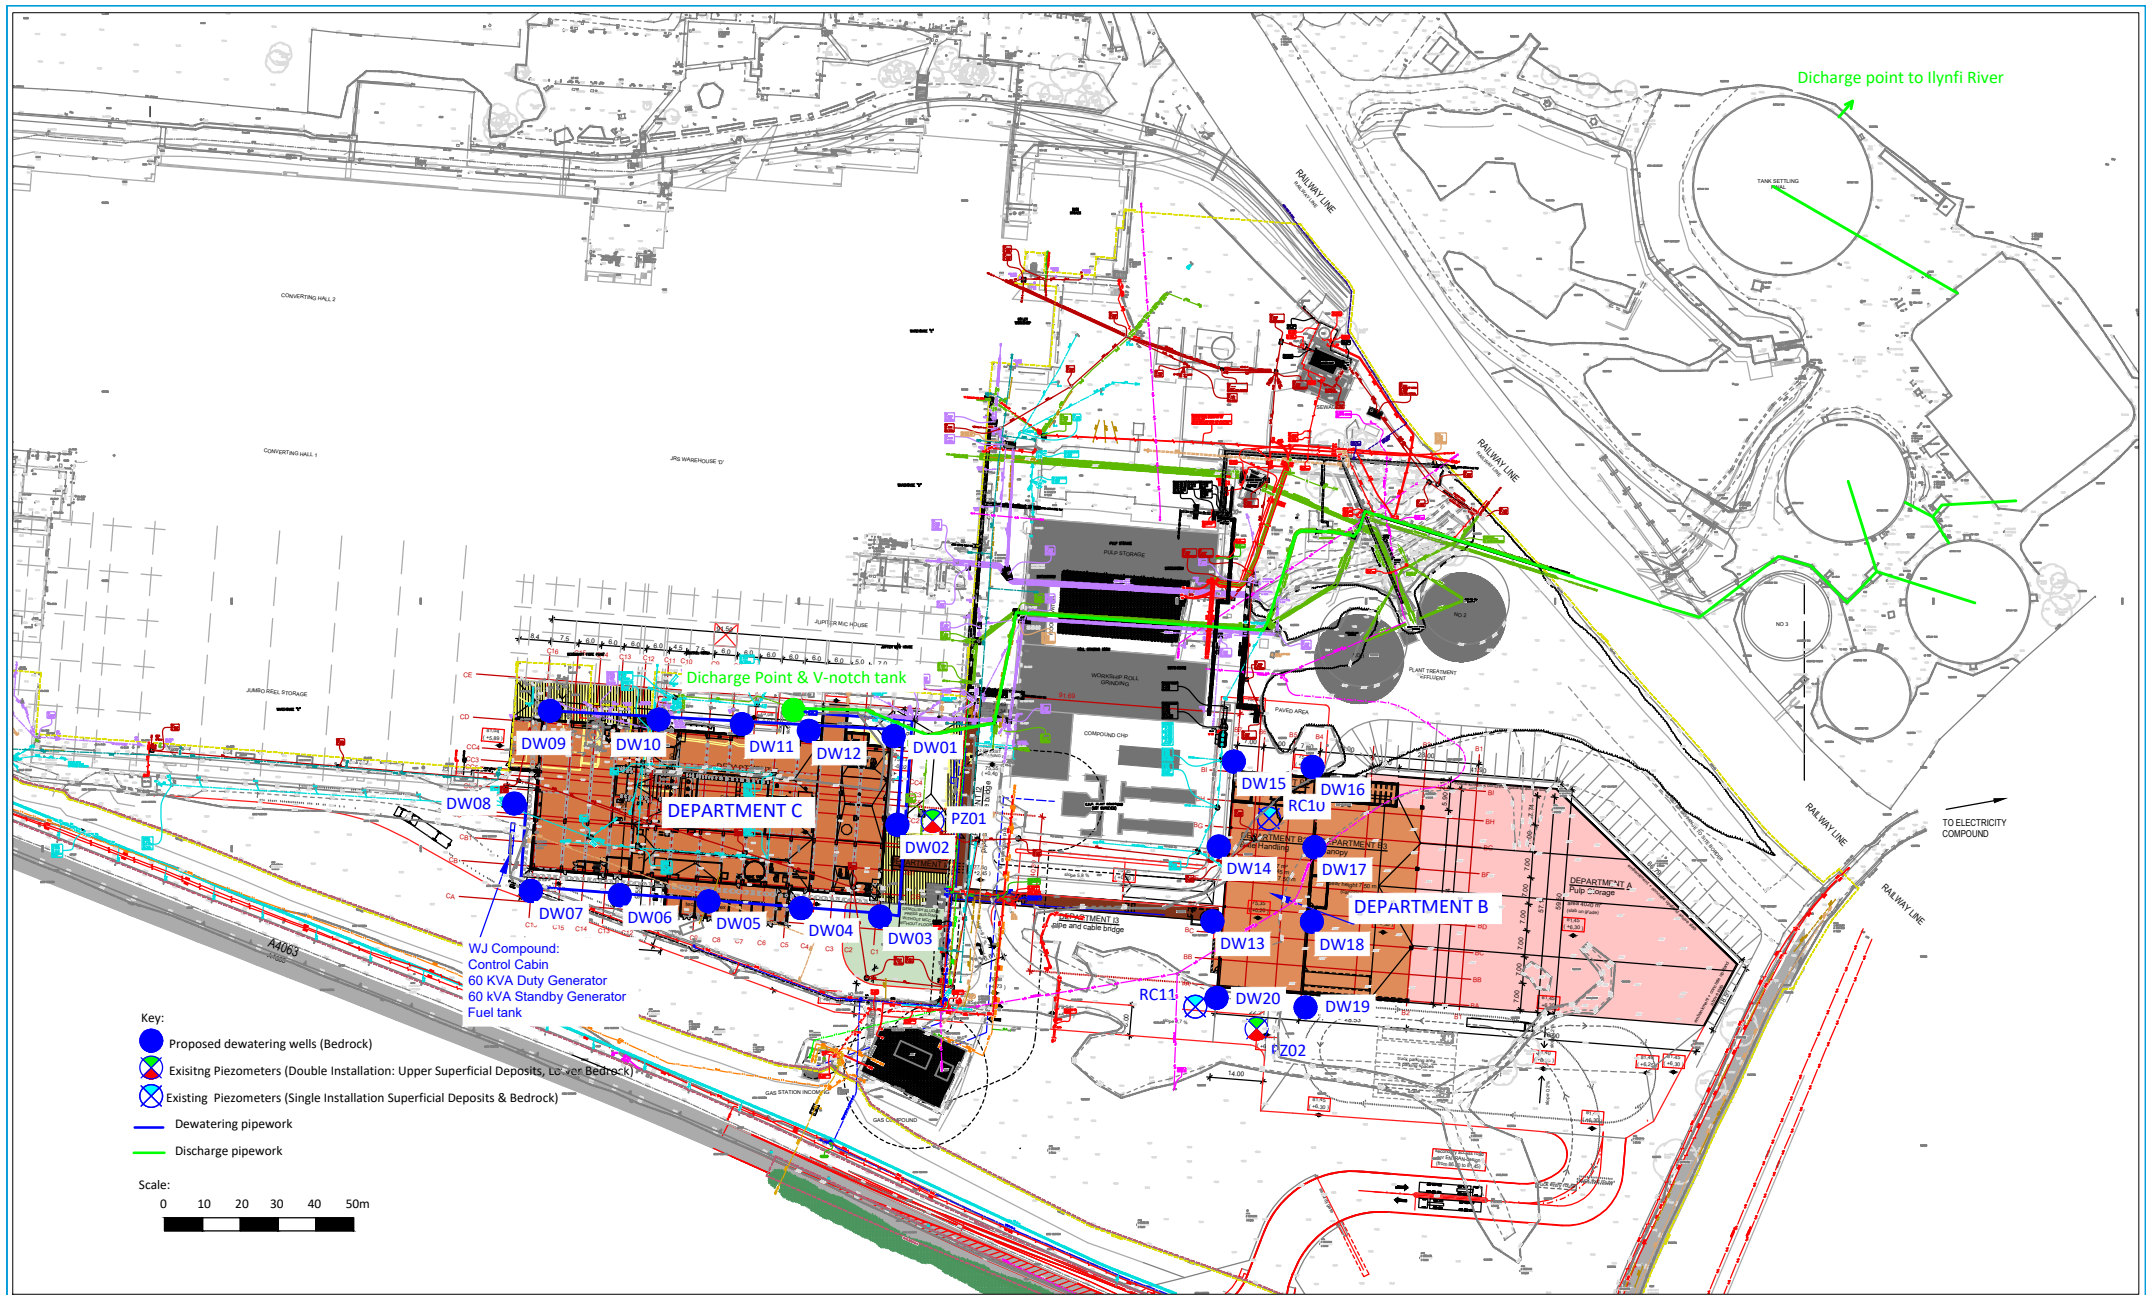

Notes:

1) Well installation and location details are for indicative purposes only.

2) Others to check that indicated locations are free from services and underground structures.

Rev No	Drawn by	Check by	Date	Reason for revision
00	UM	NC	15/02/2021	Issue for review

Project Name: WEPA Paper Mill, Bridgend
Drawing Title: Proposed Dewatering&Discharge Layout
Drawing No: P2764/009 Scale:As Shown