


402.007918.000219.01.004.C0 Proposed Site Layout.dwg

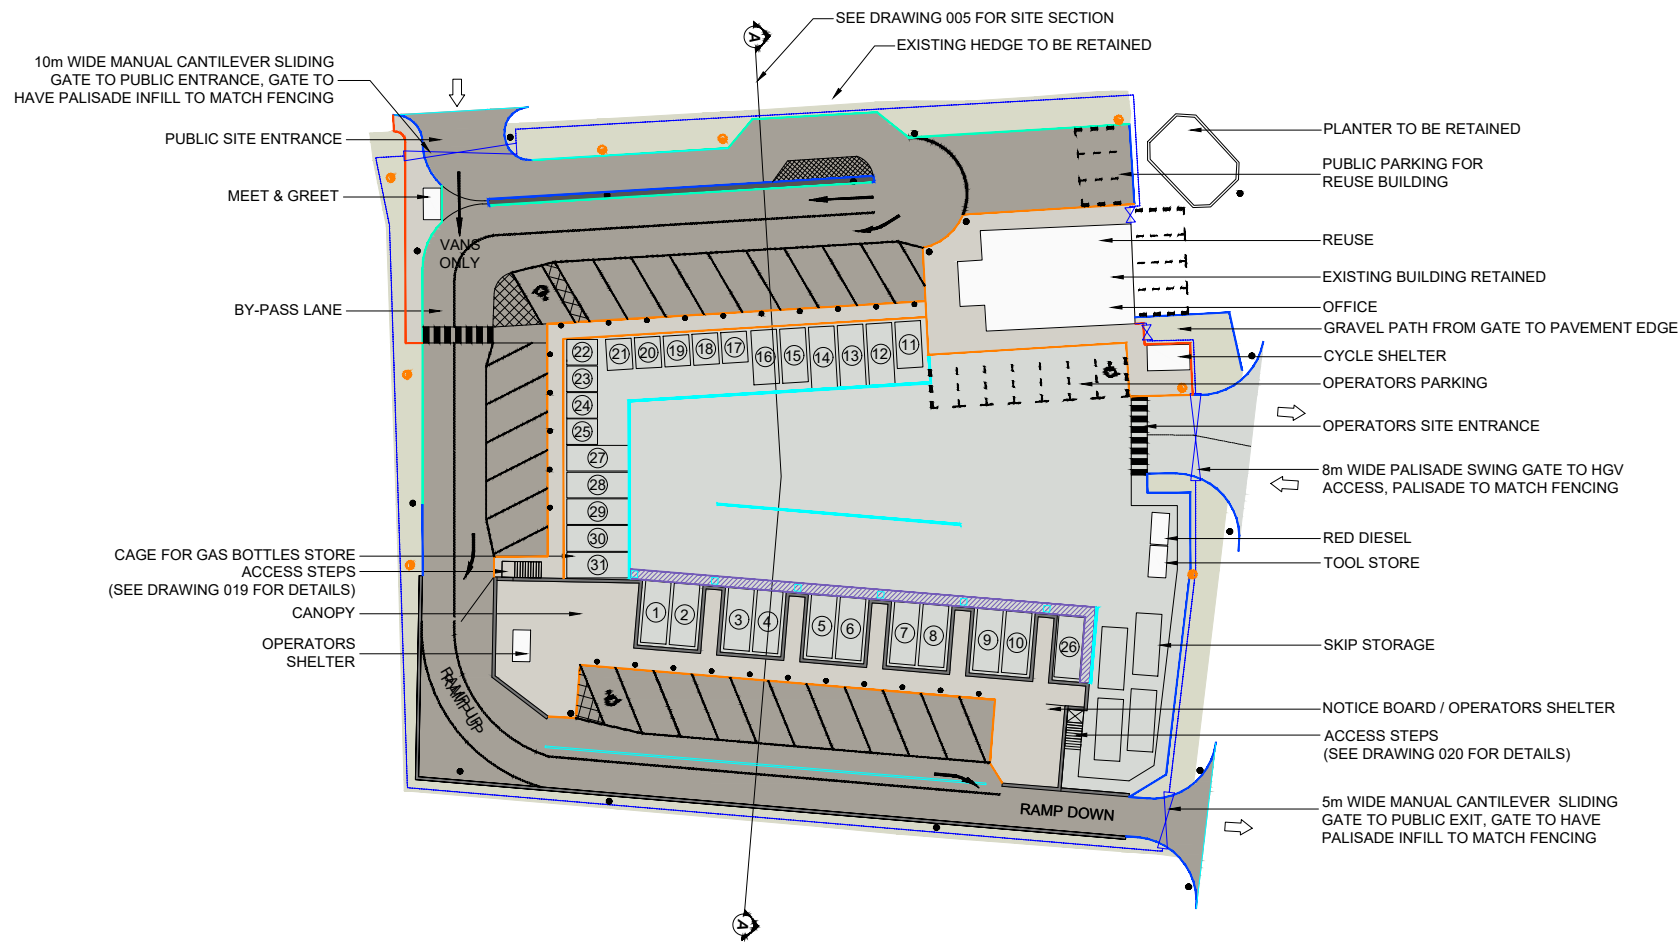

1	HOUSEHOLD (LARGE MIXED)
2	HOUSEHOLD (BLACK BAGS)
3	BULKY WASTE
4	CARDBOARD
5	FERROUS METAL
6	GREEN WASTE
7	PLASTIC
8	WOOD
9	RUBBLE
10	PAPER
11	ASBESTOS
12	ALUMINIUM CANS
13	STEEL CANS
14	GLASS
15	TEXTILES
16	PLASTERBOARD
17	BATTERIES - CAR
18	BATTERIES - HOUSE
19	BIKES
20	BOOKS
21	BRIC A BRAC
22	COOKING OIL
23	MATTRESSES
24	OIL
25	PAINT
26	WEEE E - SDA
27	WEEE A - LDA
28	WEEE C - CRT
29	WEEE D - LAMPS
30	WEEE B - FRIDGES
31	GAS BOTTLES

NOTES

LEGEND

	BACK EDGE OF PAVEMENT KERB
	BULL NOSE KERB
	HB2 KERB
	HB2 KERB DRAIN
	ACO S150 CHANNEL DRAIN
	PALISADE FENCING
	PEDESTRIAN FENCING
	900mm WIDE CHANNEL IN CONCRETE HARD STANDING
	TARMAC ROAD
	CONCRETE HARDSTANDING
	PEDESTRIAN PAVEMENT
	LANDSCAPING

C0	TW	DP	23.08.18	CONSTRUCTION ISSUE
T0	IMR		MAR 14	
Revision	By	Chk'd By	Date	Comments



Site  
BRIDGEND CC

Project  
HWRC FACILITY

Drawing Title  
**PROPOSED SITE LAYOUT**

Scale  
1:500 @ A2

Date  
MARCH 14

Drawing Number  
**004**

Revision  
**C0**

CONSTRUCTION