

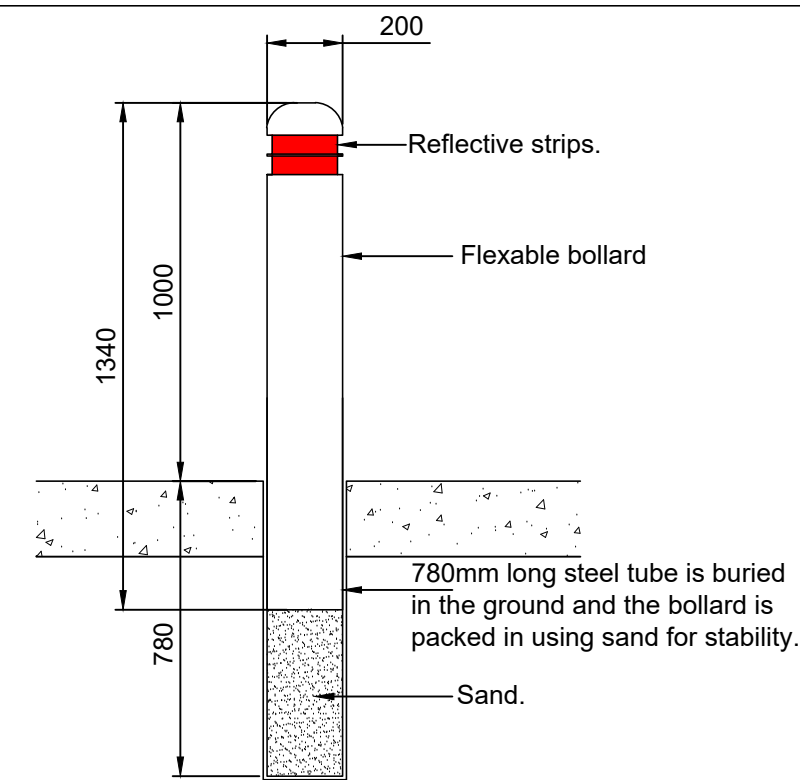



402.00796 00029 03.026 C0 Handstanding Construction Details.dwg

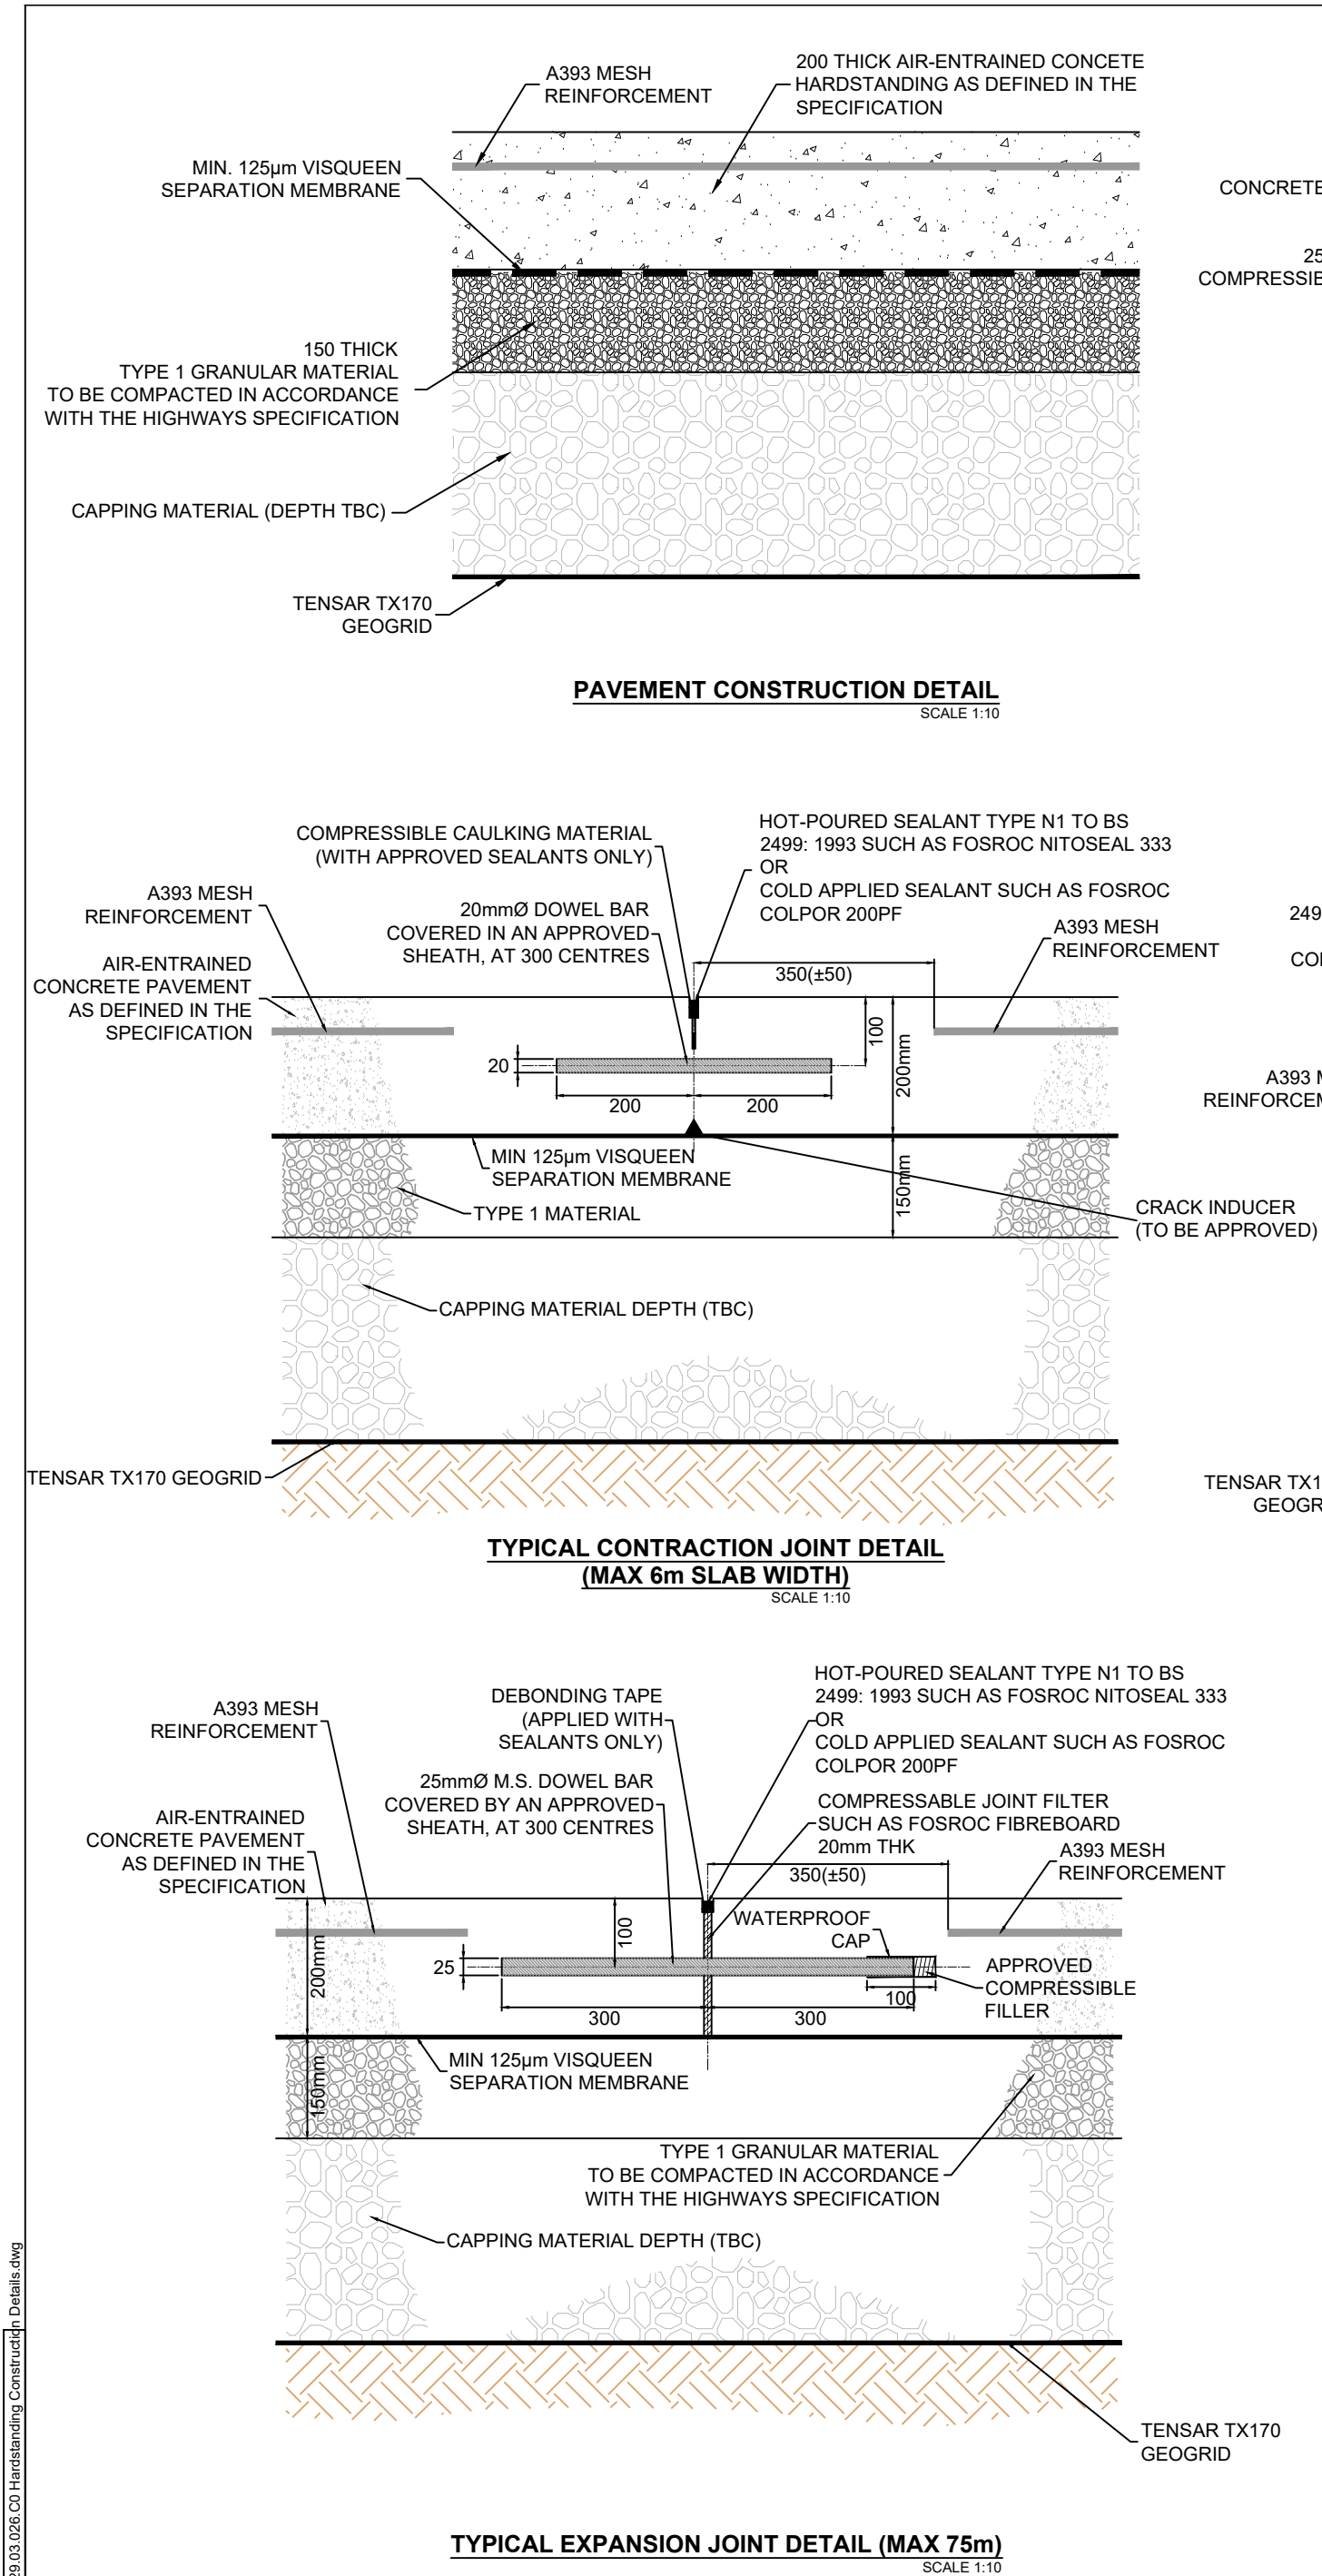


FLEXIBLE RUBBER BOLLARD DETAIL
SCALE 1:20

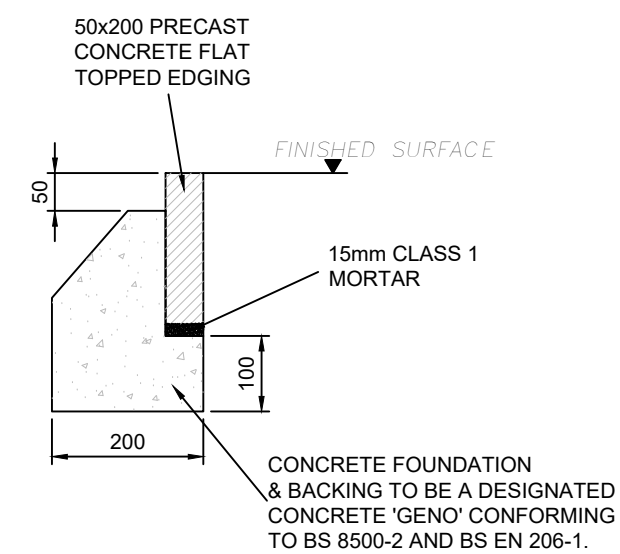

PAVEMENT EDGE DETAIL
SCALE 1:10

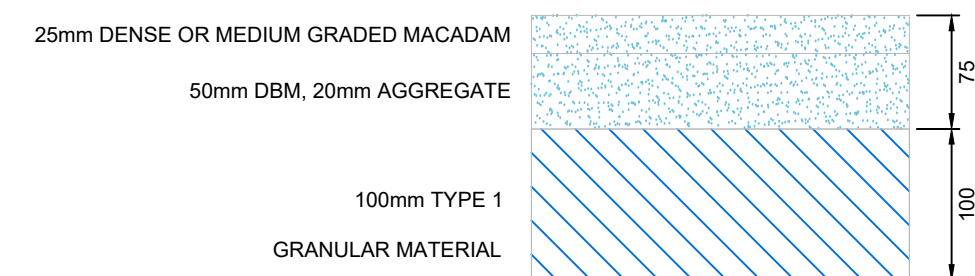

TYPICAL PEDESTRIAN PAVEMENT DETAIL
SCALE 1:5

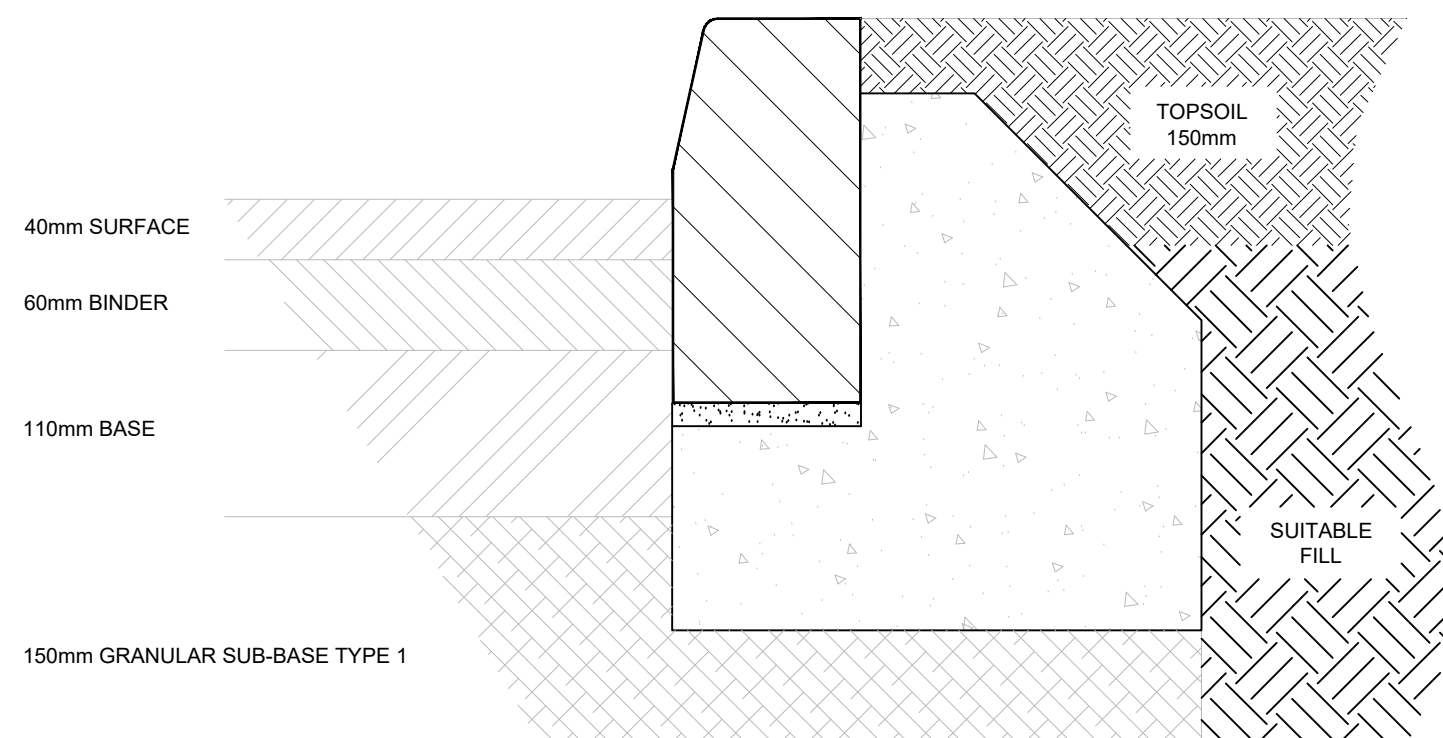

TYPICAL ROAD CONSTRUCTION DETAIL
SCALE 1:5

NOTES

- THESE DRAWING TO BE READ IN CONJUNCTION WITH ALL RELEVANT ENGINEER'S DRAWINGS AND SPECIFICATIONS.
- CONCRETE GRADES ARE TO BE IN ACCORDANCE WITH BS8500-1: 2002 AND BS8500-2 :2002 PLACED, COMPACTED AND PROTECTED IN ACCORDANCE WITH THE NATIONAL STANDARD CONCRETE SPECIFICATION.
- ALL NEW CONCRETE HARDSTANDING TO BE GRADE C32/40.
- DEPTH OF CAPPING TO BE IN ACCORDANCE WITH THE TABLE BELOW

Ø	LENGTH (L)	BS 4449
12	1000	
12	750	
16	600	
20	500	

CBR	Min Capping Depth
Less than 2%	Contact Engineer
2-3%	450mm
3-4%	350mm
4-5%	300mm
5-8%	250mm
8-15%	200mm
Greater than 15%	Not required

LEGEND

Revision	By	Chk'd By	Date	Comments
C0	TW	DP	23.08.18	CONSTRUCTION ISSUE
T0	IMR		MAR 14	

Cyngor Bwrdeistref Sirol
Bridgend
County Borough Council

SLR
4 THE ROUNDAL
RODDINGLAW BUSINESS
PARK, GOGAR
EDINBURGH, EH12 9DB
T: 0131 335 6830
F: 0131 335 6831
www.slrconsulting.com

Site
BRIDGEND CC

Project
HWRC FACILITY

Drawing Title
**HARDSTANDING CONSTRUCTION
DETAILS**

Scale
1:100 @ A1

Date
MARCH 14

Drawing Number
026

Revision
C0

CONSTRUCTION